


SITE PLAN
1:1000

NOTES

1. DO NOT SCALE FROM THIS DRAWING.
2. DRAWING TO BE VIEWED AND PRINTED IN COLOUR.
3. ORDNANCE SURVEY MAPPING IS SHOWN COLOURED GREY.

KEY

- EXISTING 30MPH SLO
- PROPOSED 30MPH SLO EXTENSION
- EXISTING 40MPH SPEED LIMIT

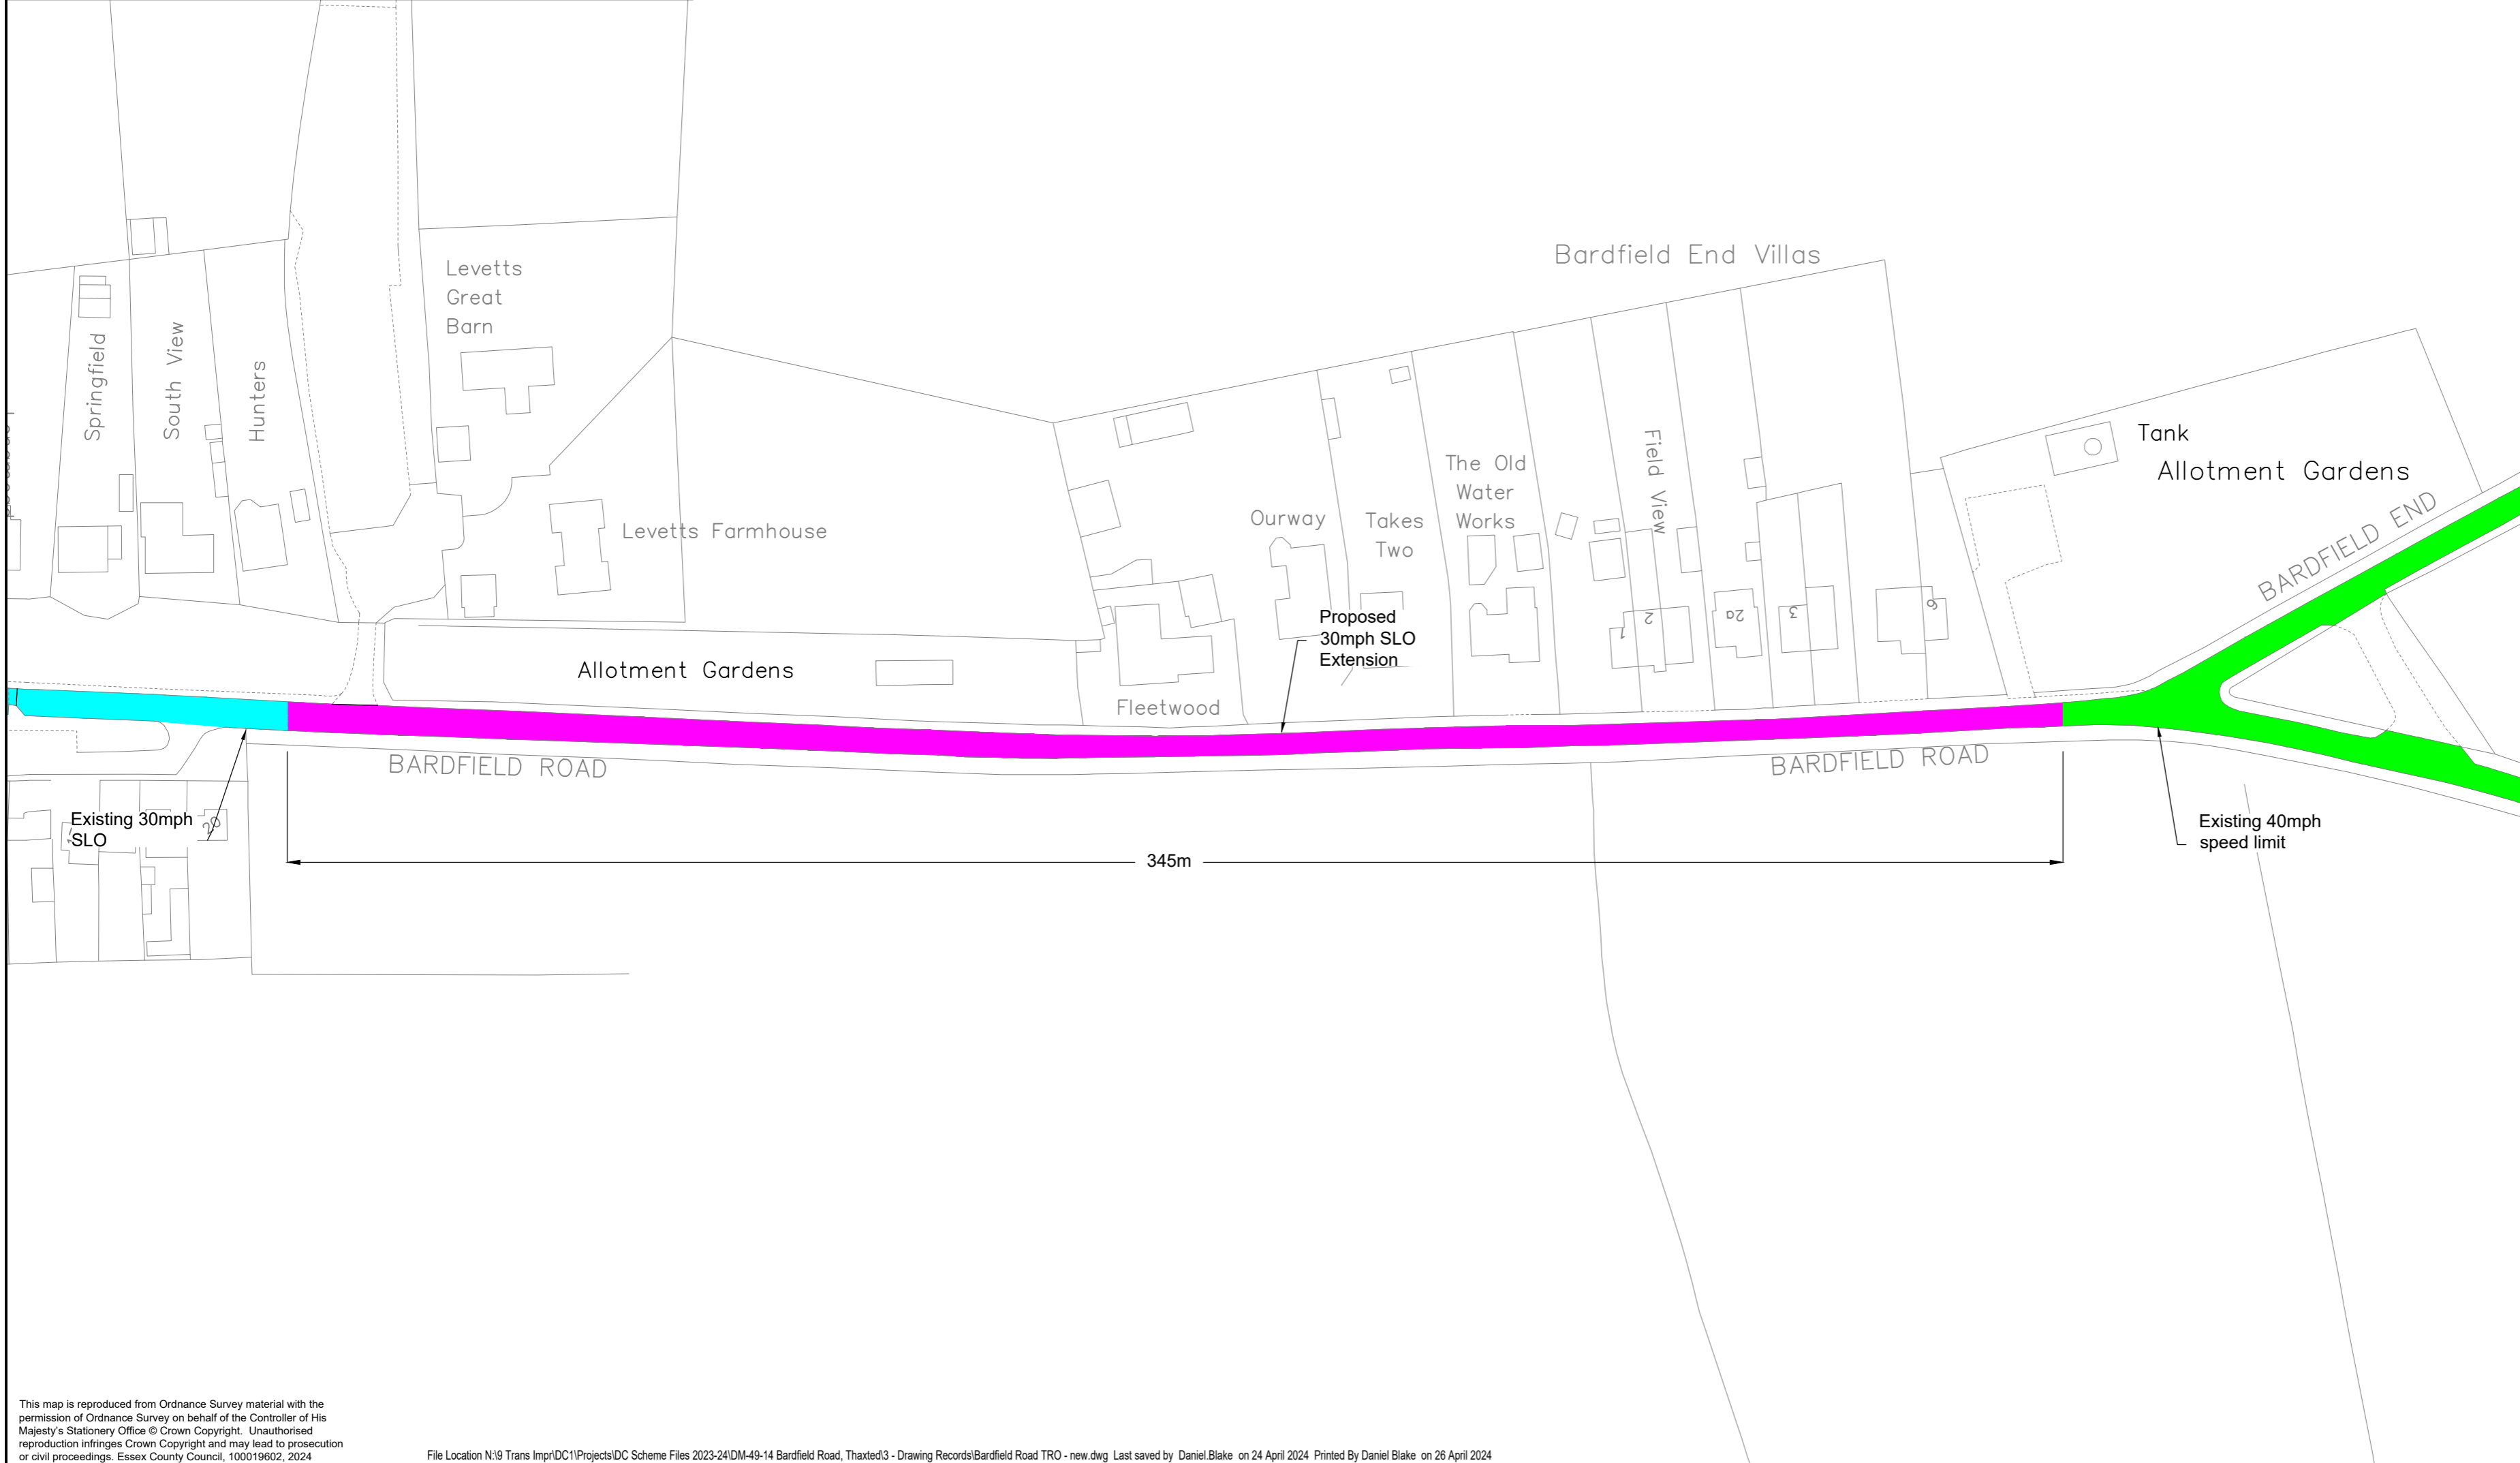

Rev	Date	Description of revision	Drawn	Checked	Reviewed	Approved

DRAWING STATUS
FOR CONSULTATION



Essex Highways, Seax House, Victoria Road South,
Chelmsford, CM1 1QH.
Tel: 0345 6037631 © Essex County Council

SCHEME TITLE
**DM-49-14
BARDFIELD ROAD
THAXTED**

DRAWING TITLE
**TRO CONSULTATION DRAWING
SPEED LIMIT EXTENSION**

DESIGNED	DRAWN	CHECKED	REVIEWED	APPROVED
DB	DB		BC	SJW
DATE	DATE	DATE	DATE	DATE
APR 24	APR 24		APR 24	APR 24

DRAWING UNITS U.N.O.
DIMENSIONS IN MILLIMETRES
LEVELS IN METRES

SCALE AT A2 (594x420mm)
AS SHOWN

DRAWING No.
162434500041600005-1200-001

REV.
-



This map is reproduced from Ordnance Survey material with the permission of Ordnance Survey on behalf of the Controller of His Majesty's Stationary Office © Crown Copyright. Unauthorised reproduction infringes Crown Copyright and may lead to prosecution or civil proceedings. Essex County Council, 100019602, 2024