

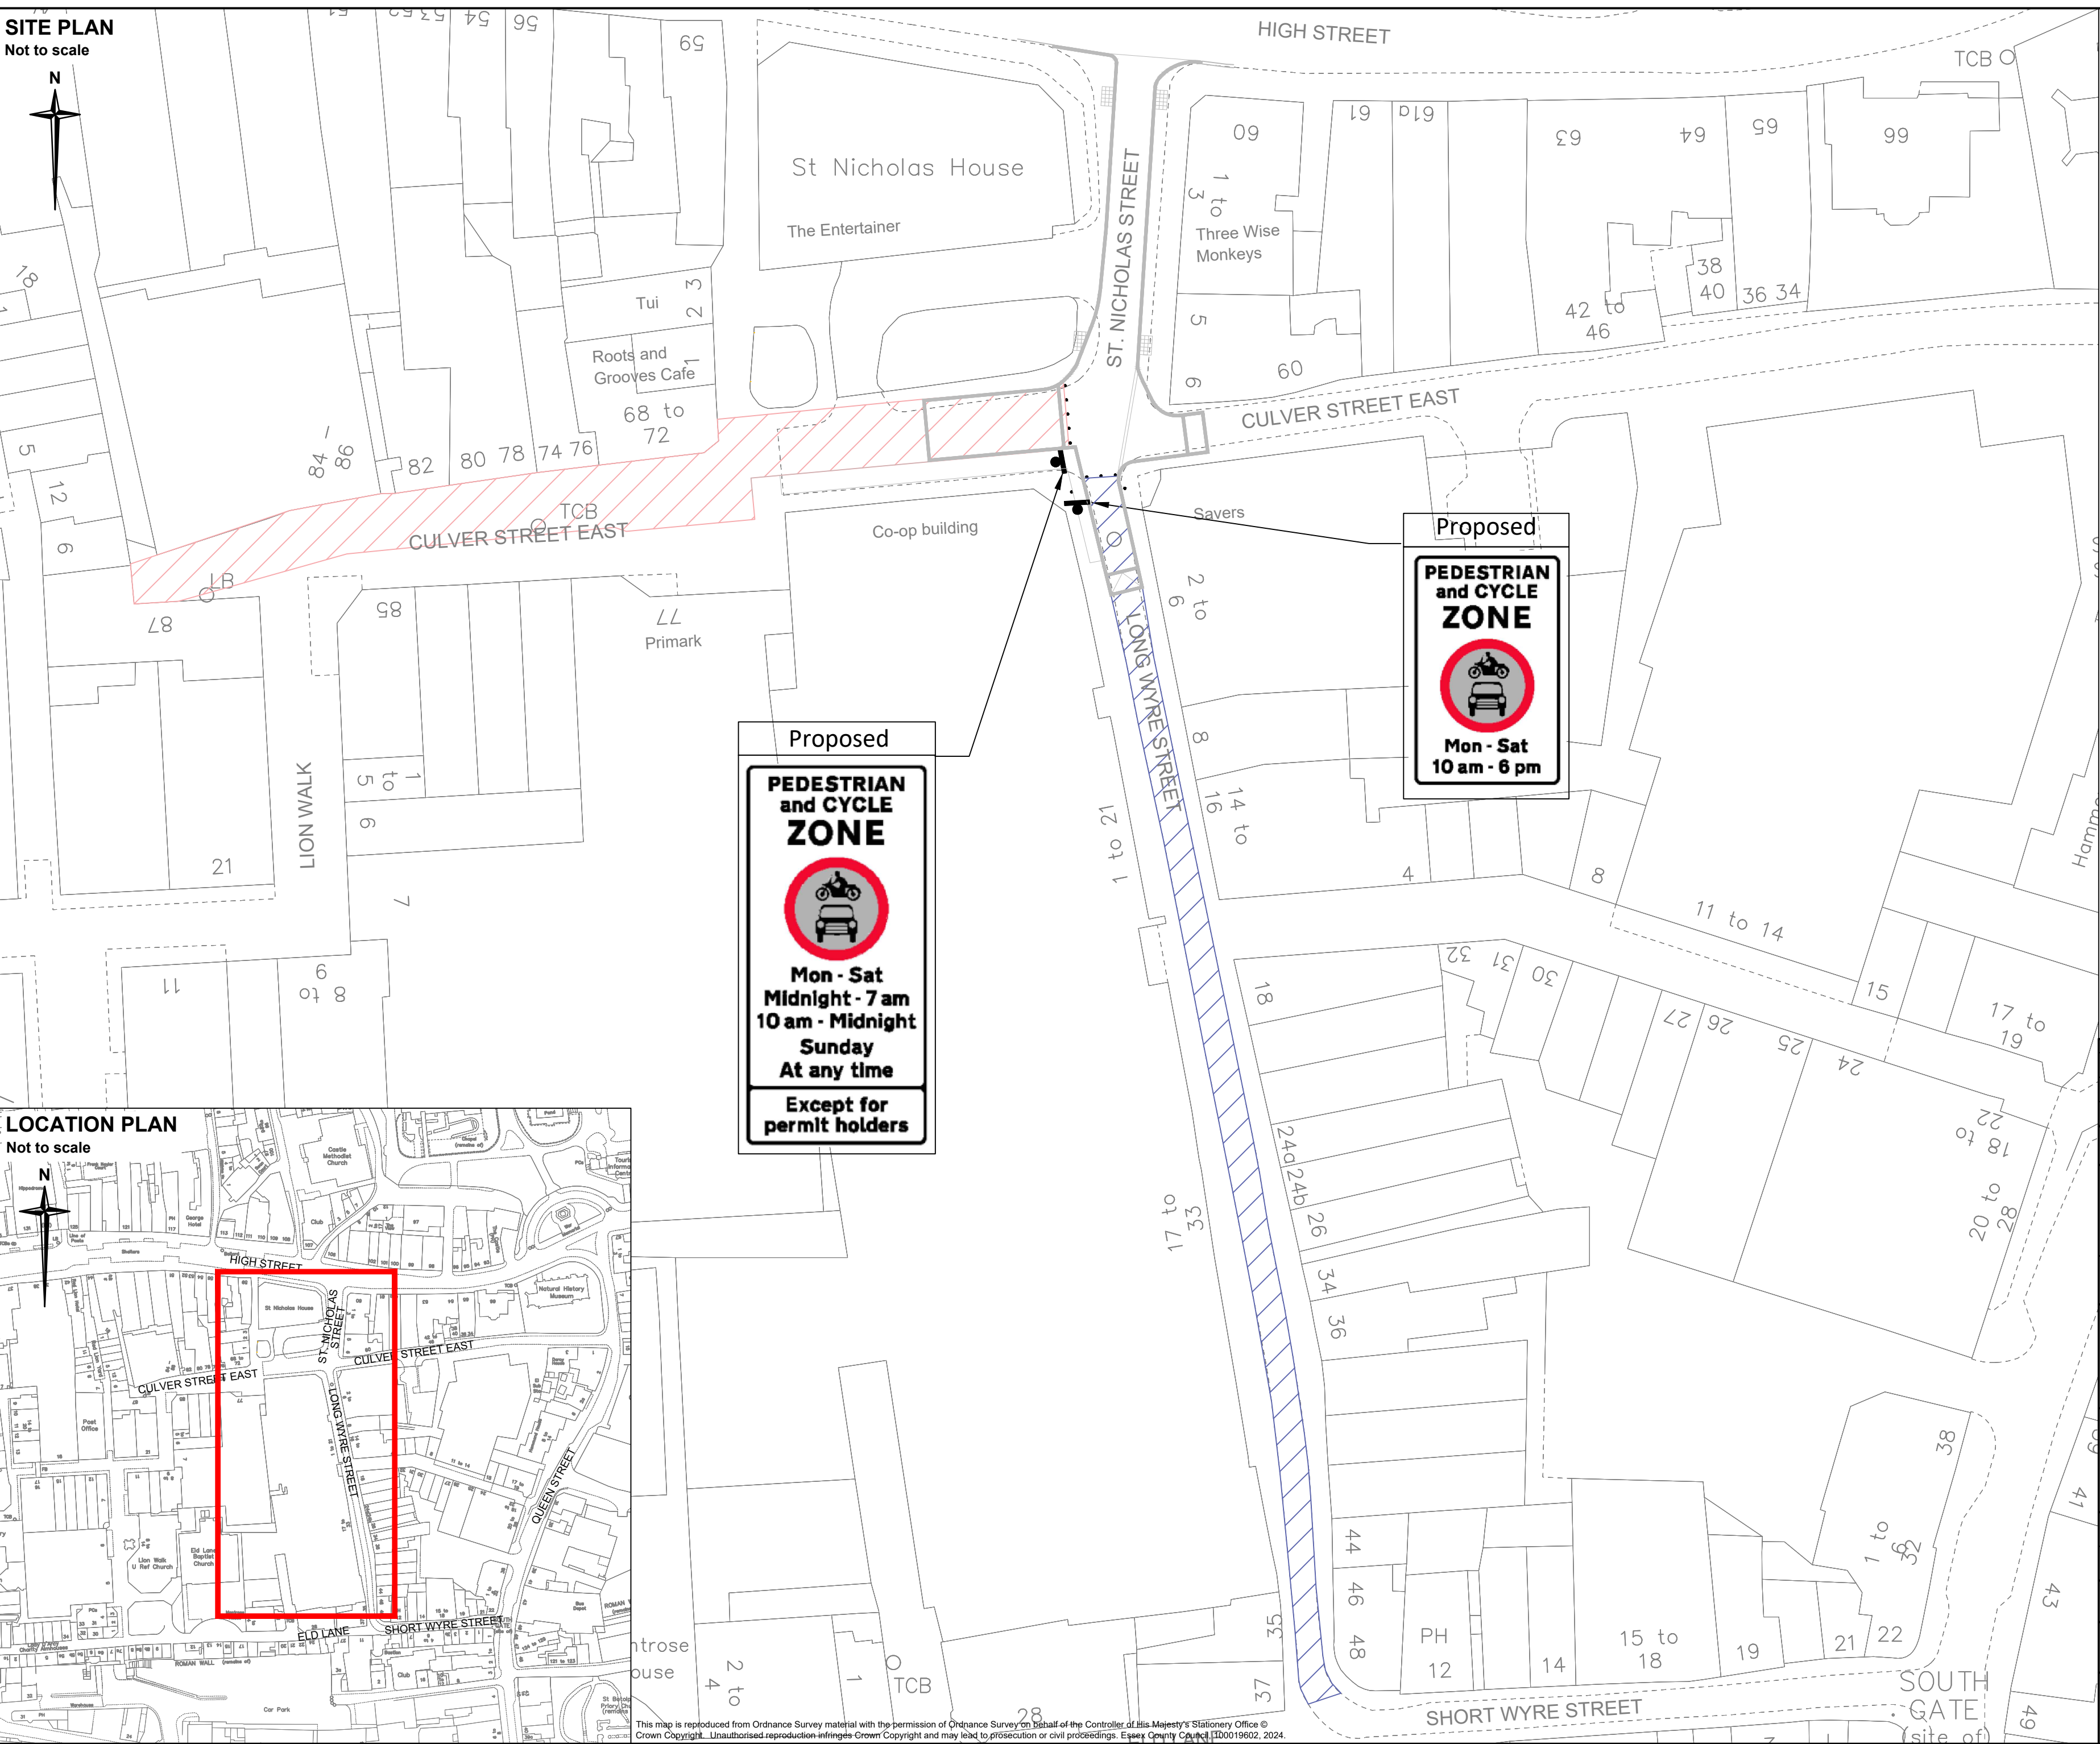


SITE PLAN
Not to scale

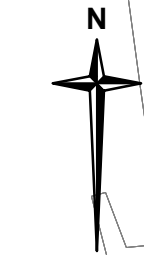

LOCATION PLAN
Not to scale

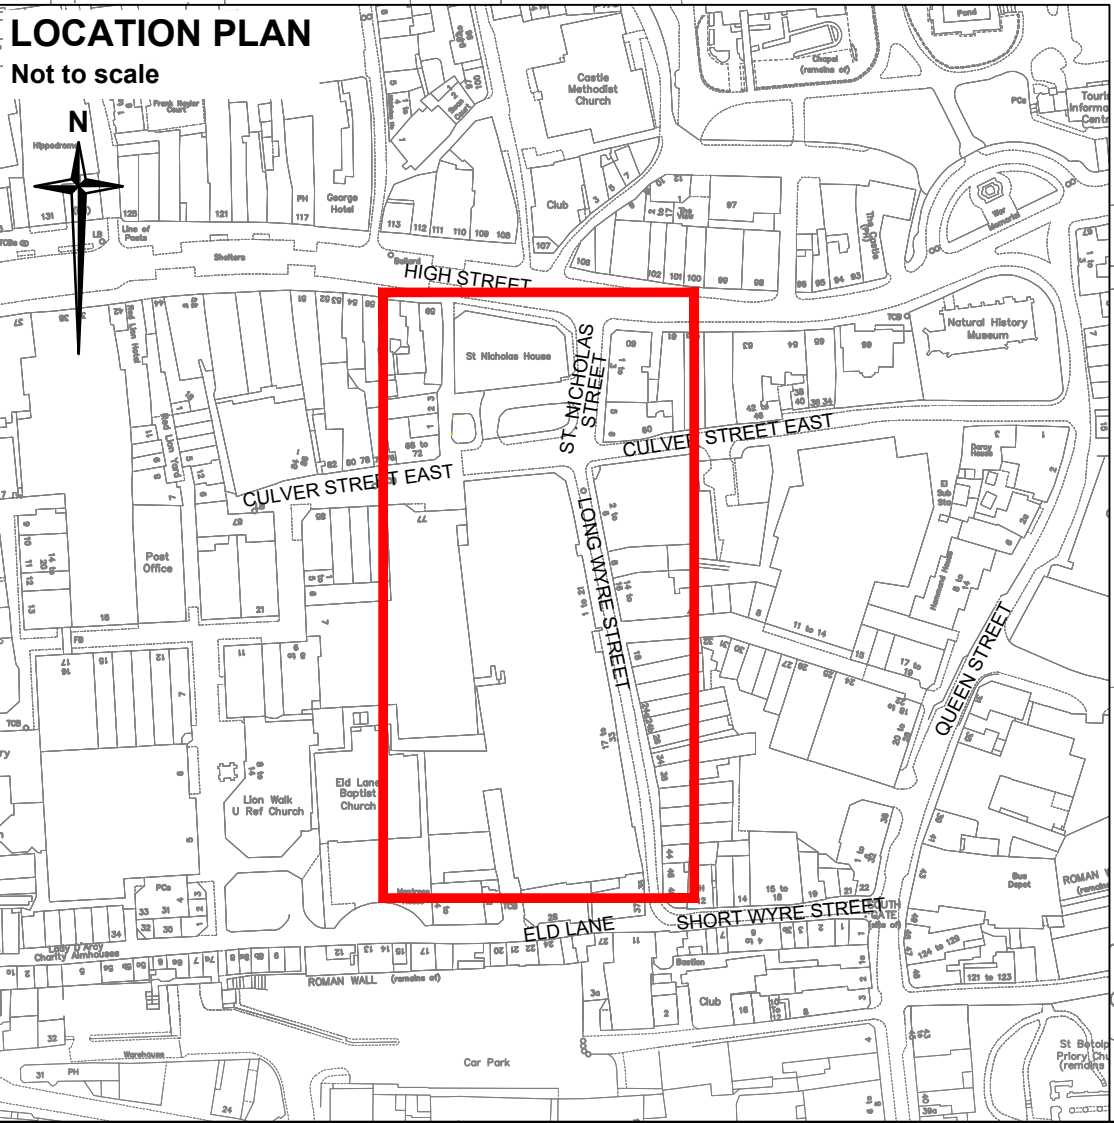

This map is reproduced from Ordnance Survey material with the permission of Ordnance Survey on behalf of the Controller of His Majesty's Stationary Office © Crown Copyright. Unauthorised reproduction infringes Crown Copyright and may lead to prosecution or civil proceedings. Essex County Council 120019602, 2024.

Notes

1. Do not scale.

Key

- Area of interest
- Culver Street East
Prohibition of Motor Vehicles between the hours of Midnight to 7am and 10am to Midnight Monday to Saturday and Sunday at all times.
- Long Wyre Street
Prohibition of Motor Vehicles between the hours of 10am to 6pm Monday to Saturday.
- Proposed removable bollards
- Proposed sign post and plate

Rev	Date	Description of revision	Drawn	Checked	Reviewed	Approved
A	JUN 24	Bollards removed. Pedestrian & Cycle Zone sign amended.	KJ			

DRAWING STATUS

FOR INFORMATION



Essex Highways, Seax House, Victoria Road South, Chelmsford, CM1 1QH.
Tel: 0345 6037631 © Essex County Council

SCHEME TITLE
**ST. NICHOLAS SQUARE
COLCHESTER
(DM/127/B/31)**

DRAWING TITLE
**CULVER STREET EAST &
LONG WYRE STREET
PEDESTRIAN & CYCLE ZONE
AMENDMENT**

DESIGNED	DRAWN	CHECKED	REVIEWED	APPROVED
KJ	KJ	RL	KJ	RL
DATE	DATE	DATE	DATE	DATE
JAN 24	APR 24	APR 24	APR 24	APR 24

DRAWING UNITS U.N.O. SCALE AT A2 (594x420mm)


AS SHOWN	AS SHOWN
----------	----------

DRAWING No. **DM127B31-12-002** REV. **A**



SITE PLAN

Not to scale

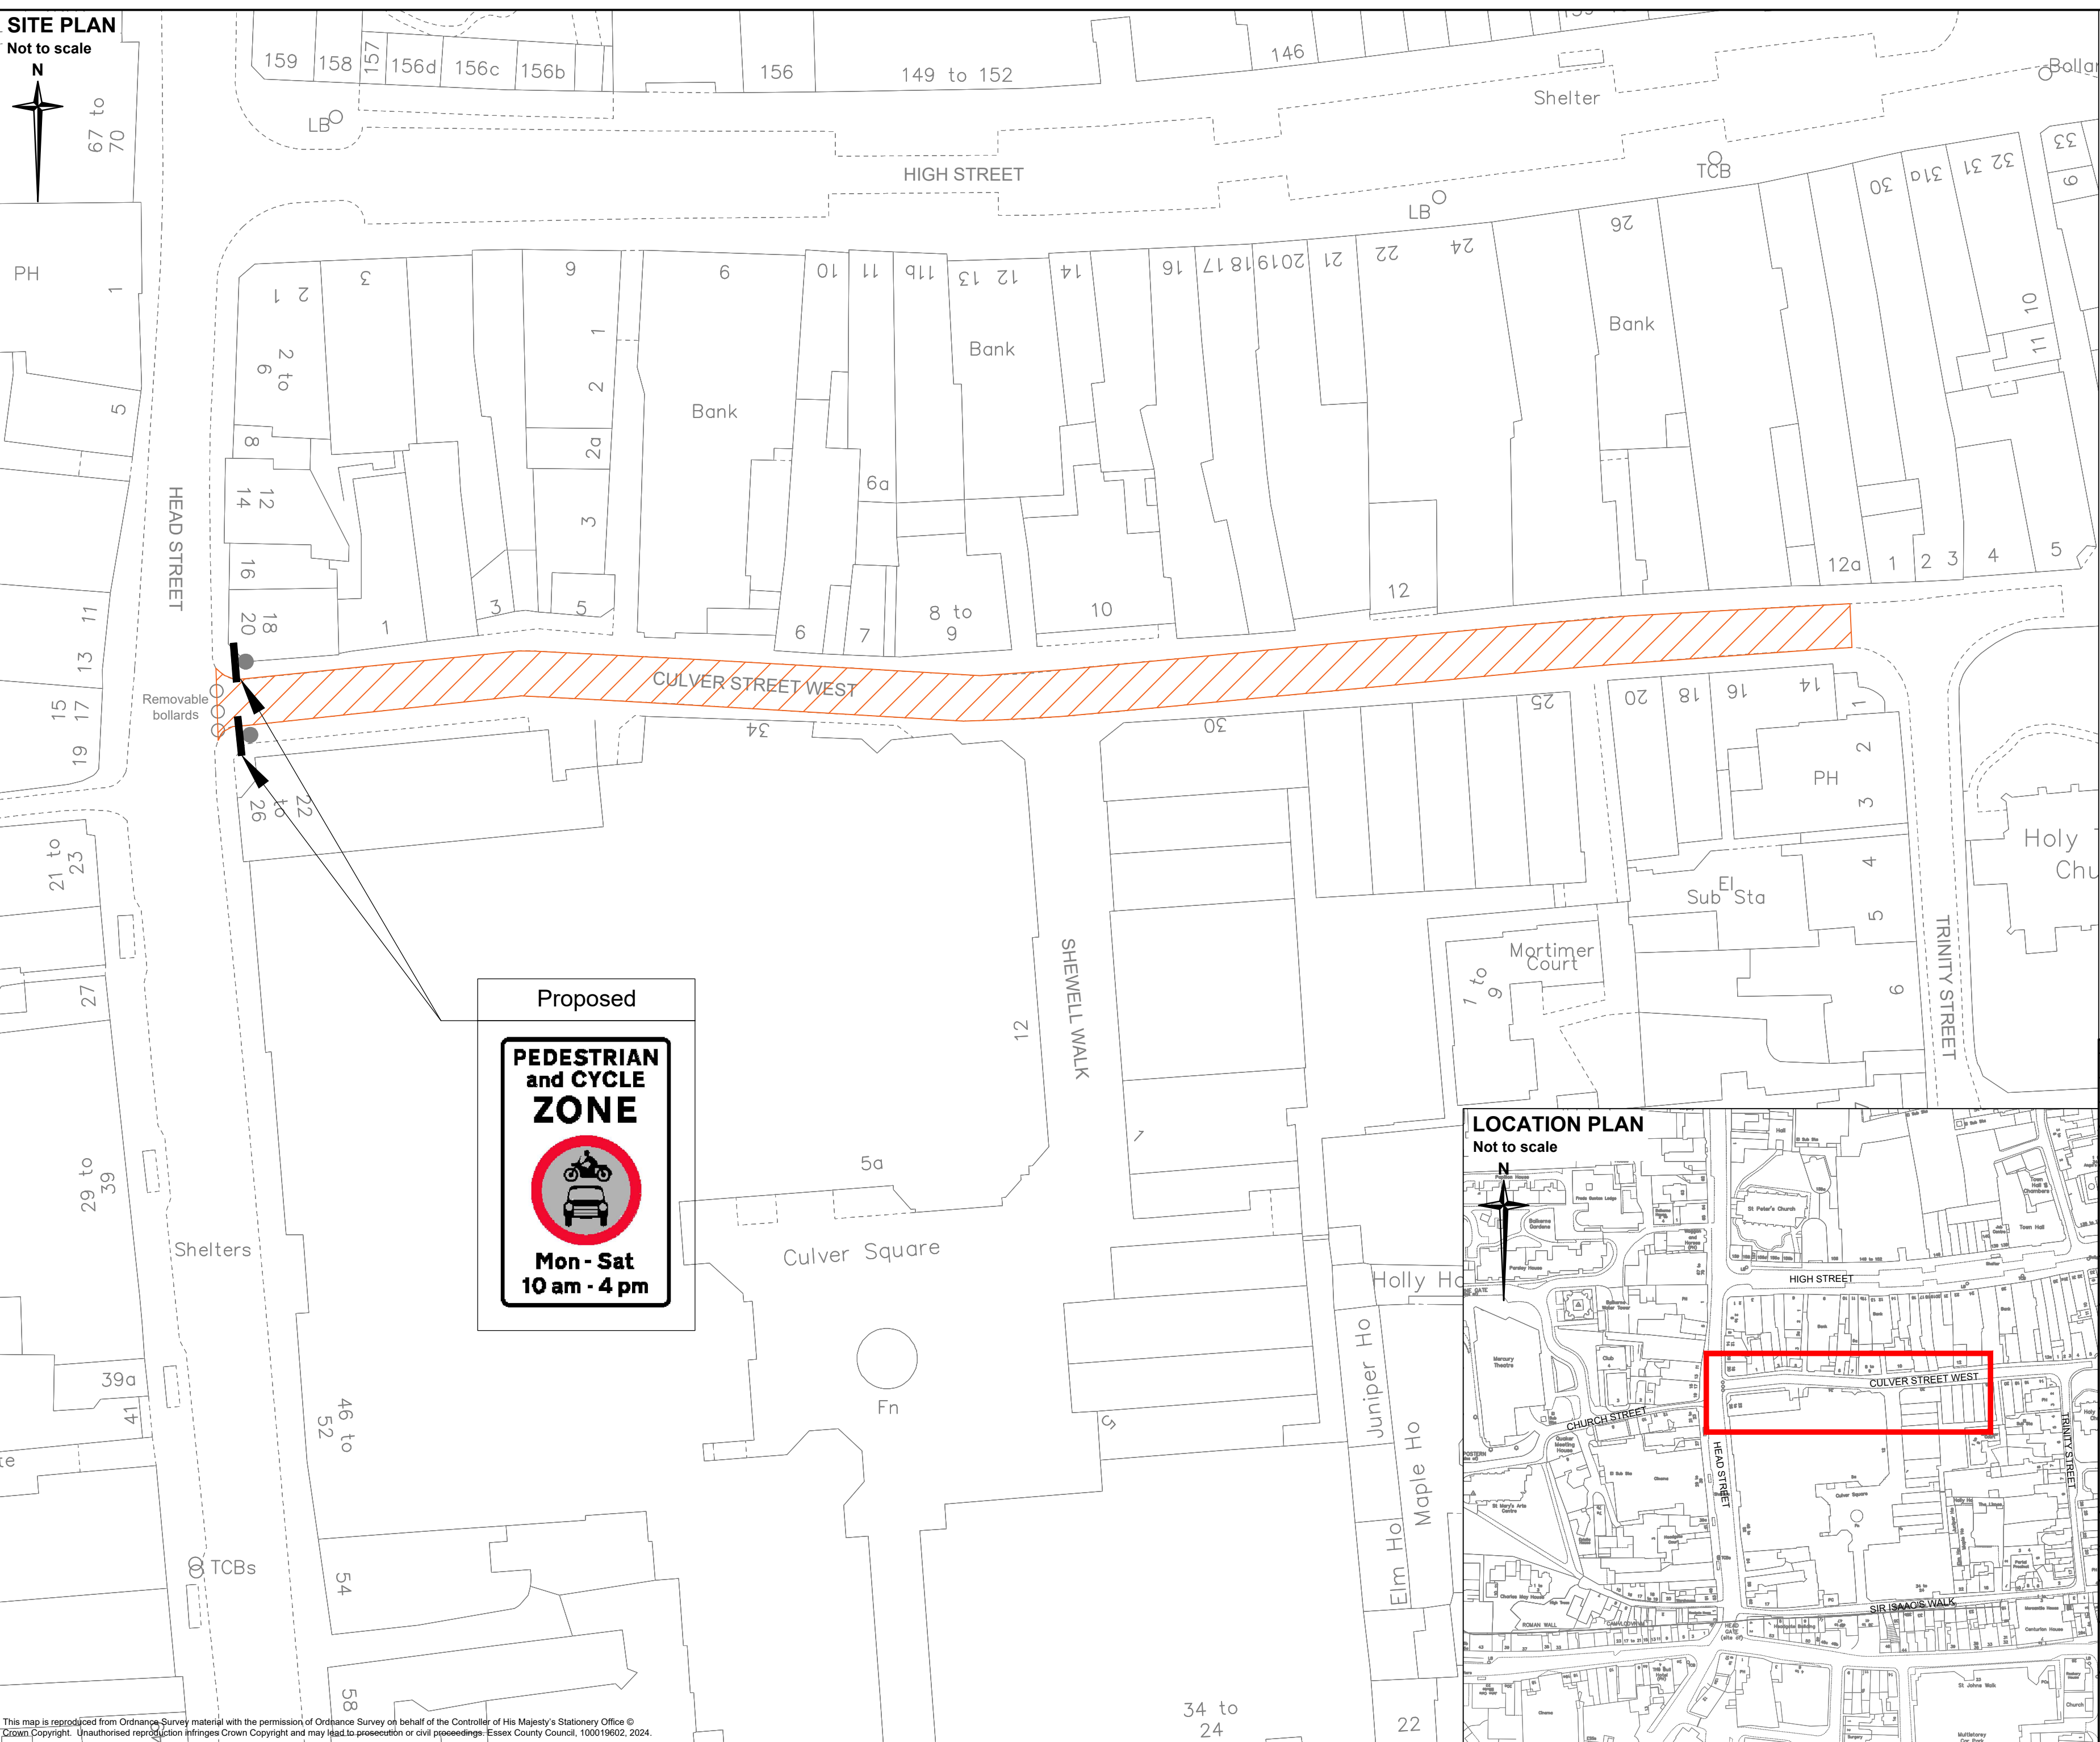

Notes

1. Do not scale.

Key

- Area of interest
- Culver Street West
Prohibition of Motor Vehicles between
the hours of 10am to 4pm Monday to
Saturday
- Existing sign post with proposed sign
plate

Rev	Date	Description of revision	Drawn	Checked	Reviewed	Approved

DRAWING STATUS	FOR INFORMATION
----------------	-----------------

FOR INFORMATION



Essex Highways, Seax House, Victoria Road South,
Chelmsford, CM1 1QH.
Tel: 0345 6037631 © Essex County Council

SCHEME TITLE	ST. NICHOLAS SQUARE COLCHESTER (DM/127/B/31)
--------------	--

DRAWING TITLE	CULVER STREET WEST PEDESTRIAN & CYCLE ZONE AMENDMENT
---------------	--

DESIGNED KJ	DRAWN KJ	CHECKED RL	REVIEWED KJ	APPROVED RL
DATE JAN 24	DATE APR 24	DATE APR 24	DATE APR 24	DATE APR 24

DRAWING UNITS U.N.O. AS SHOWN	SCALE AT A2 (594x420mm) NTS
----------------------------------	--------------------------------

DRAWING No. DM127B31-12-001	REV. -
--------------------------------	-----------

