

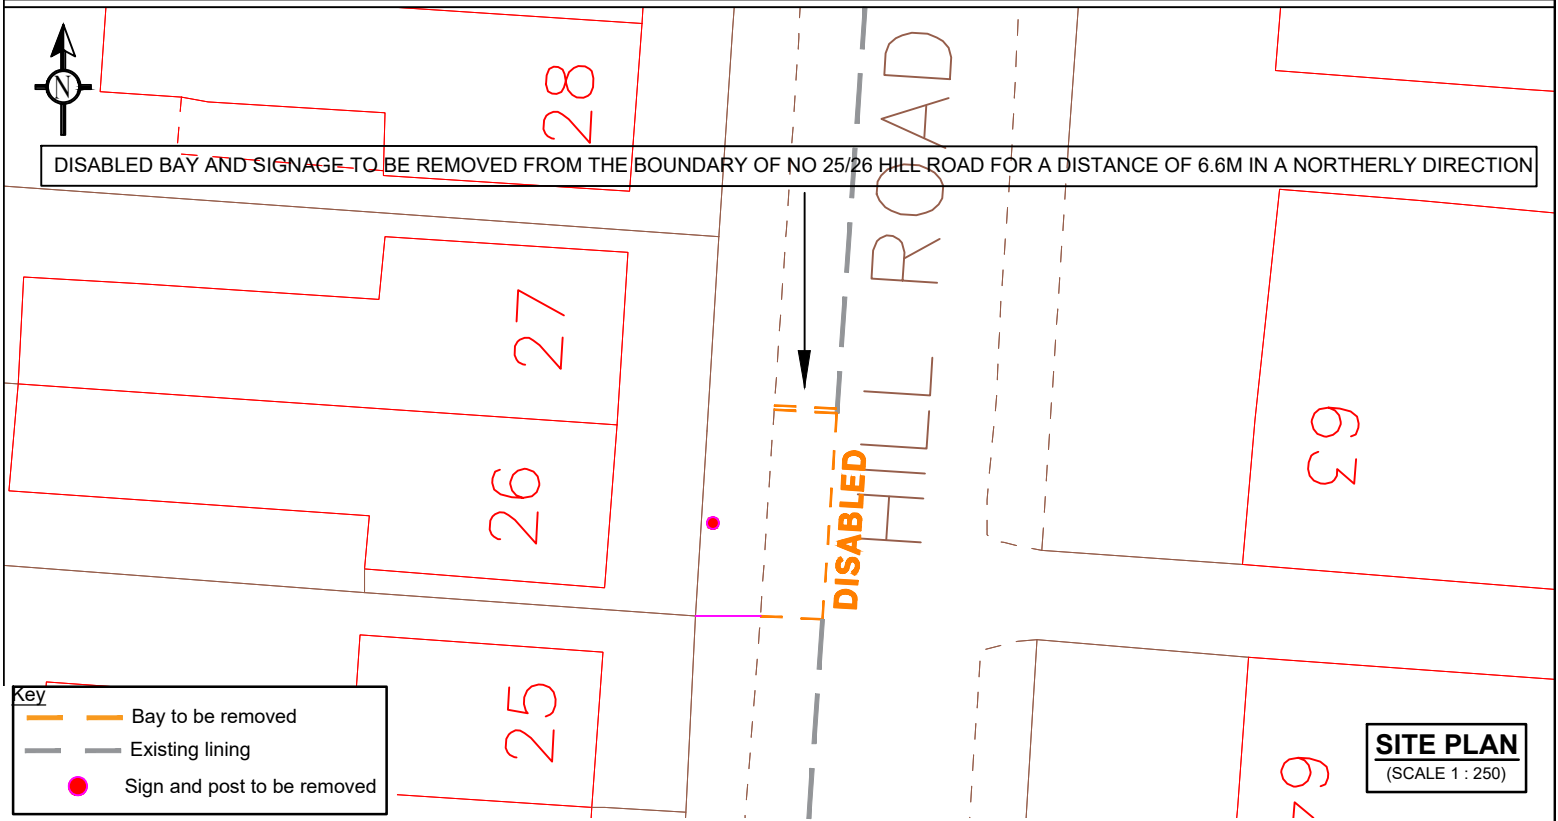


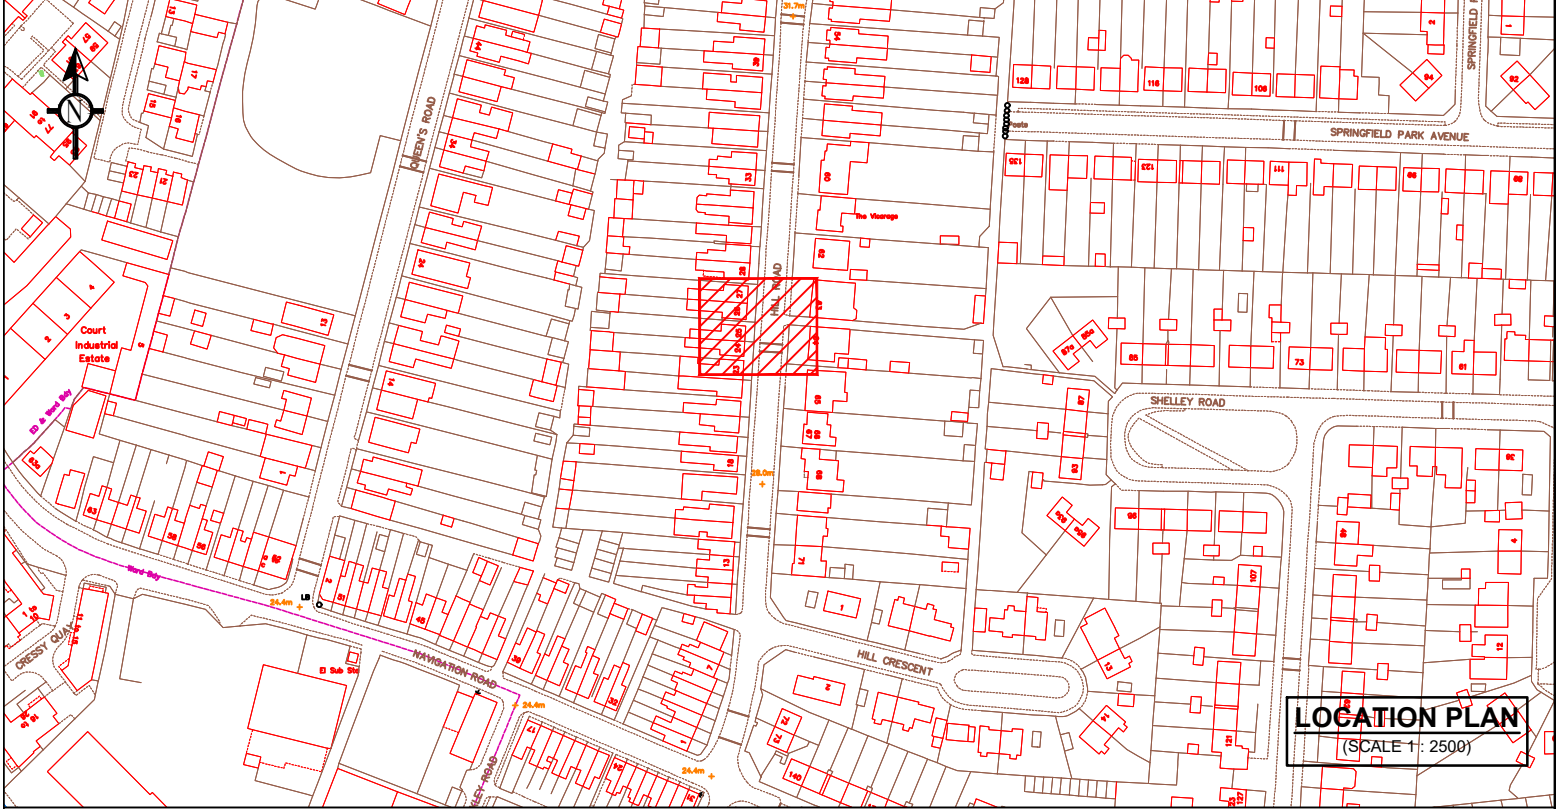

Key

- Bay to be removed
- Existing lining
- Sign and post to be removed

SITE PLAN
(SCALE 1 : 250)

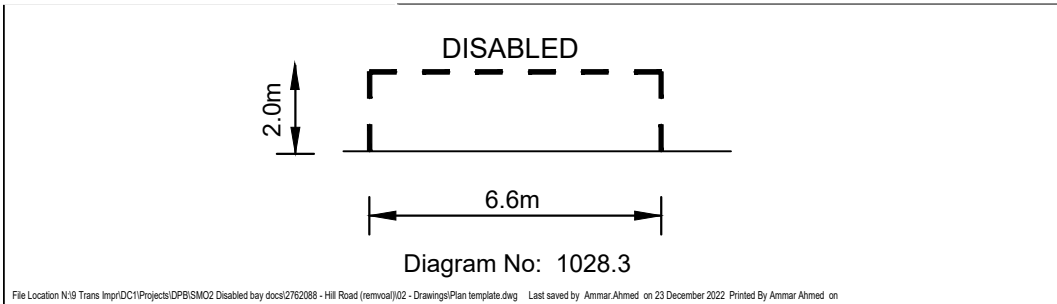

Notes
1. Do not scale.

Essex Highways

Essex Highways, Seax House, Victoria Road South,
Chelmsford, CM1 1QH.
Tel: 0345 6037631

© Essex County Council

**DISABLED PARKING BAY
REMOVAL**

**35 SPRINGFIELD PARK RD,
CHELMSFORD**

DRAWING STATUS					
FOR CONSULTATION					
Rev	Date	Description of revision	Drawn	Checked	Review'd

Ringway Jacobs

Integrated expertise

Essex County Council

DESIGNED	DRAWN	CHECKED	REVIEWED	APPROVED
AA	AA	SS	AA	SS
DATE	DATE	DATE	DATE	DATE
30/12/22	30/12/22	12/22	12/22	12/22

DRAWING UNITS U.N.O.

DIMENSIONS IN MILLIMETRES

SCALE AT A4 (210x297mm)

AS SHOWN

DRAWING No. **2762088-12-001**

REV.