

SITE PLAN  
SCALE 1:250



**NOTES**

1. Do not scale. This drawing is to be read in conjunction with all other contract drawings and documents.
2. All works to be in accordance with the Department of Transport's Specification for Highway Works and Essex County Council Specifications and Standard Construction Drawings.
3. All traffic signs and lines are to comply with The Traffic Signs Regulations and General Directions 2016.

**KEY**

Proposed double yellow lining (8m overall length) 

Existing Lining 

Existing Gully 

Rev	Date	Description of revision	Drawn	Checked	Reviewed	Approved

DRAWING STATUS  
**FOR CONSULTATION**



Essex Highways, Seax House, Victoria Road South, Chelmsford, CM1 1QH.  
Tel: 0345 6037631 © Essex County Council

SCHEME TITLE  
**PARKING IMPROVEMENTS  
QUAY STREET, MANNINGTREE  
LTEN202019**

DRAWING TITLE  
**GENERAL ARRANGEMENT**

DESIGNED	DRAWN	CHECKED	REVIEWED	APPROVED
DB	DB			
DATE	DATE	DATE	DATE	DATE
MAY 22	MAY 22			

DRAWING UNITS U.N.O. SCALE AT A3 (420x297mm)  
DIMENSIONS IN MILLIMETRES AS SHOWN  
LEVELS IN METRES


DRAWING No. **16223101190900011-00-001** REV. -



SM

From a point opposite the boundary of houses 8 and 9 Quay Street. Approximately 8m in length eastwardly.

Slipway  
8m water

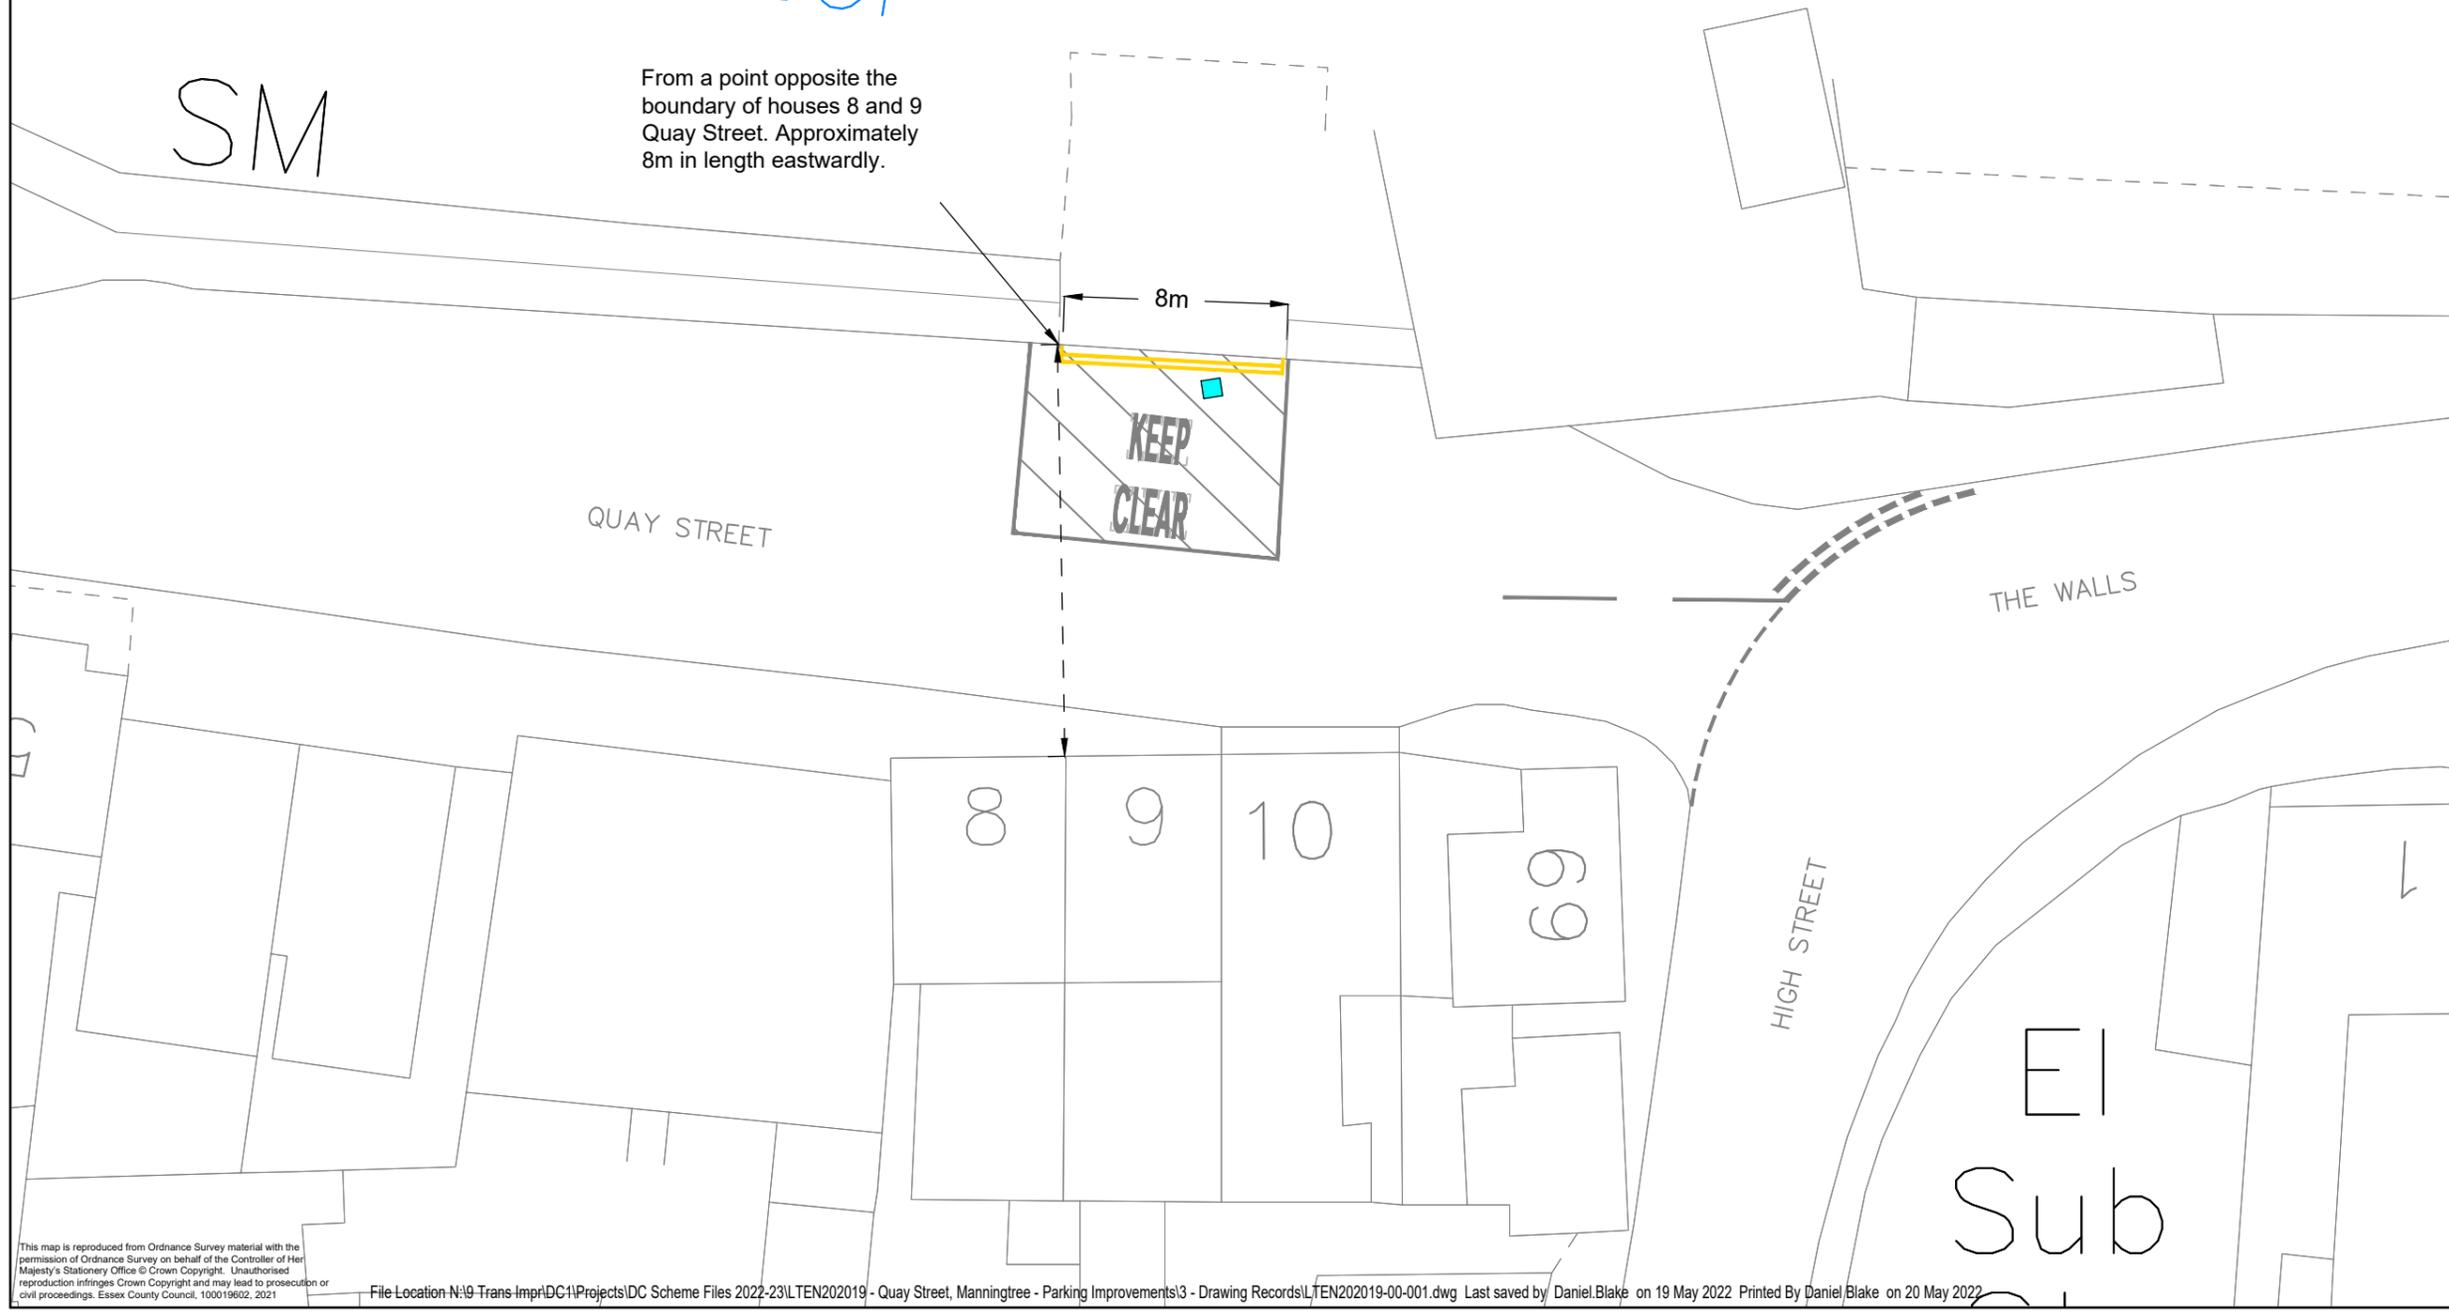

This map is reproduced from Ordnance Survey material with the permission of Ordnance Survey on behalf of the Controller of Her Majesty's Stationery Office © Crown Copyright. Unauthorised reproduction infringes Crown Copyright and may lead to prosecution or civil proceedings. Essex County Council, 100019602, 2021