



A133 Ipswich Road Scheme - Phase 1

Old Coach Road, Ipswich Road (South), East Street & Harwich Road

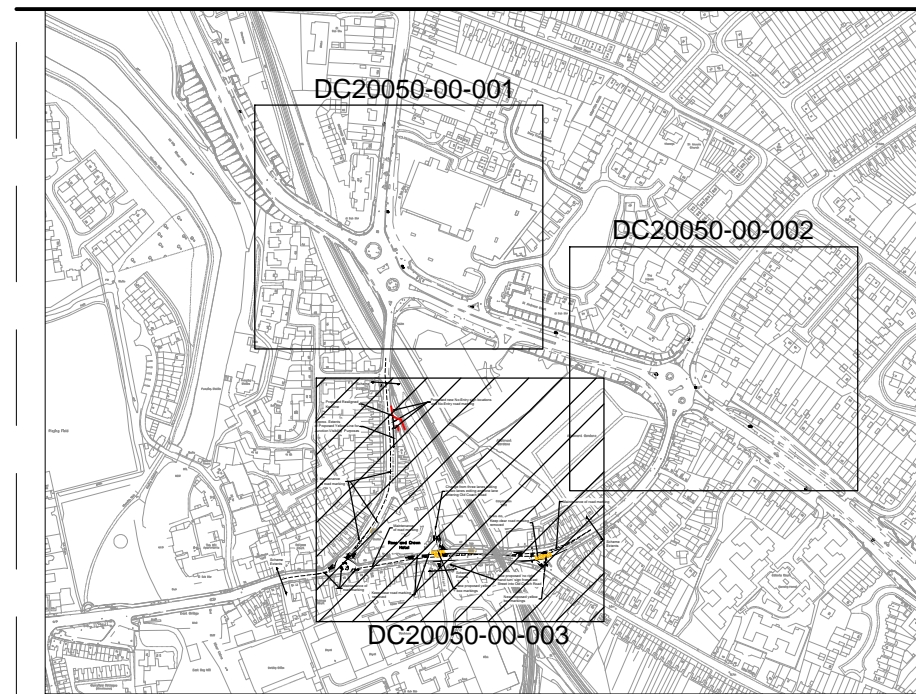

NOTES

1. Do not scale. This drawing is to be read in conjunction with all other contract drawings and documents.

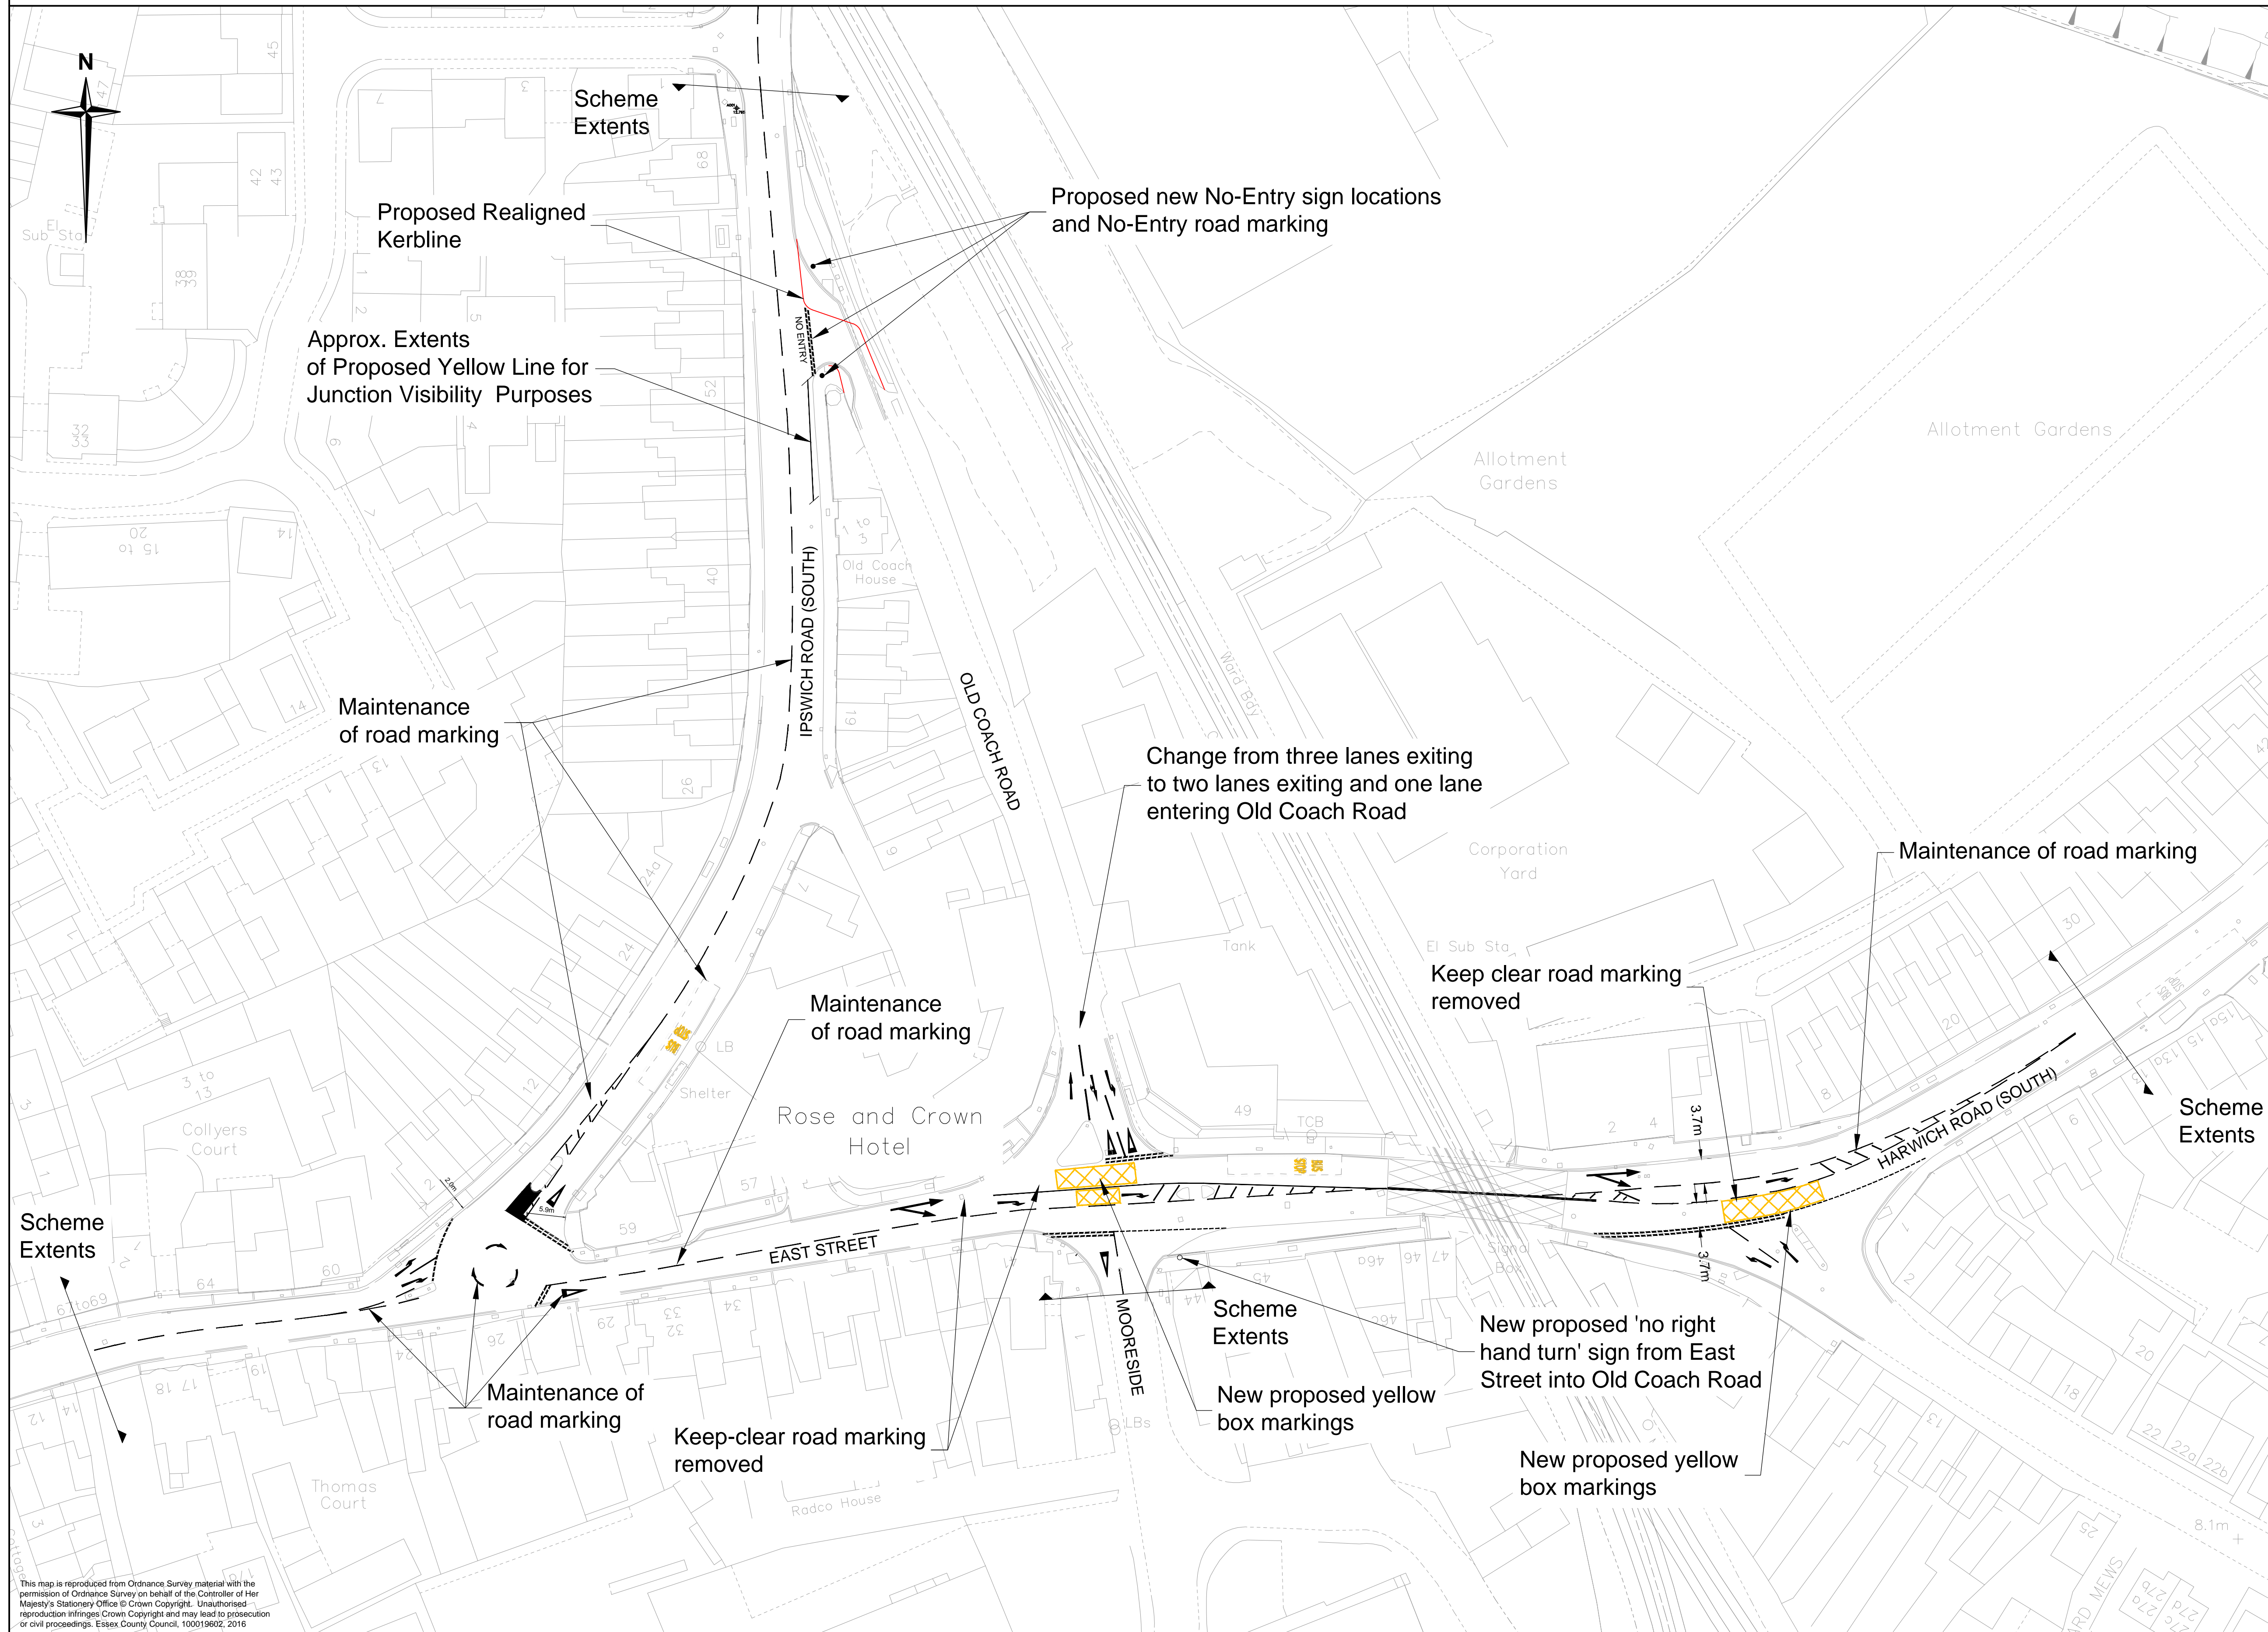

Rev.	Date	Description of revision	Drawn	Checked	Reviewed	Approved
1	23/09/16	Website Issue	TP	TC	TC	GW
0	22/09/16	Public Consultation Event	TP	TC	TC	GW

DRAWING STATUS
CONSULTATION



Mark Rowe, Service Director, Highways
Seax House, Victoria Road South, Chelmsford, CM1 1QH.
Tel: 0345 6037631
© Essex County Council

SCHEME TITLE
A133 IPSWICH ROAD SCHEME PHASE 1

DRAWING TITLE
OLD COACH ROAD, IPSWICH ROAD (SOUTH), EAST STREET, & HARWICH ROAD

DESIGNED	DRAWN	CHECKED	REVIEWED	APPROVED
TP	TP	TC	TC	GW
DATE	DATE	DATE	DATE	DATE
23/09/16	23/09/16	23/09/16	23/09/16	23/09/16

DRAWING UNITS U.N.O. DIMENSIONS IN MILLIMETRES LEVELS IN METRES
SCALE AT A1 (841X594mm) 1:500

DRAWING No. **DC20050-00-003** REV. **1**

This map is reproduced from Ordnance Survey material with the permission of Ordnance Survey on behalf of the Controller of Her Majesty's Stationery Office © Crown Copyright. Unauthorised reproduction infringes Crown Copyright and may lead to prosecution or civil proceedings. Essex County Council, 100019602, 2016