



MARY LANE NORTH

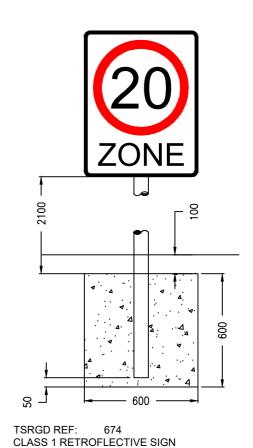




TS01 & TS03

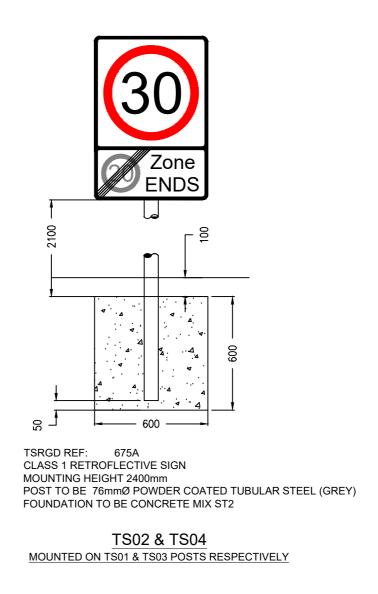


TRAFFIC SIGN DETAILS

KEY

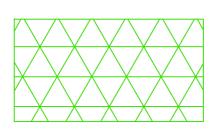

PROPOSED 20 MPH ZONE

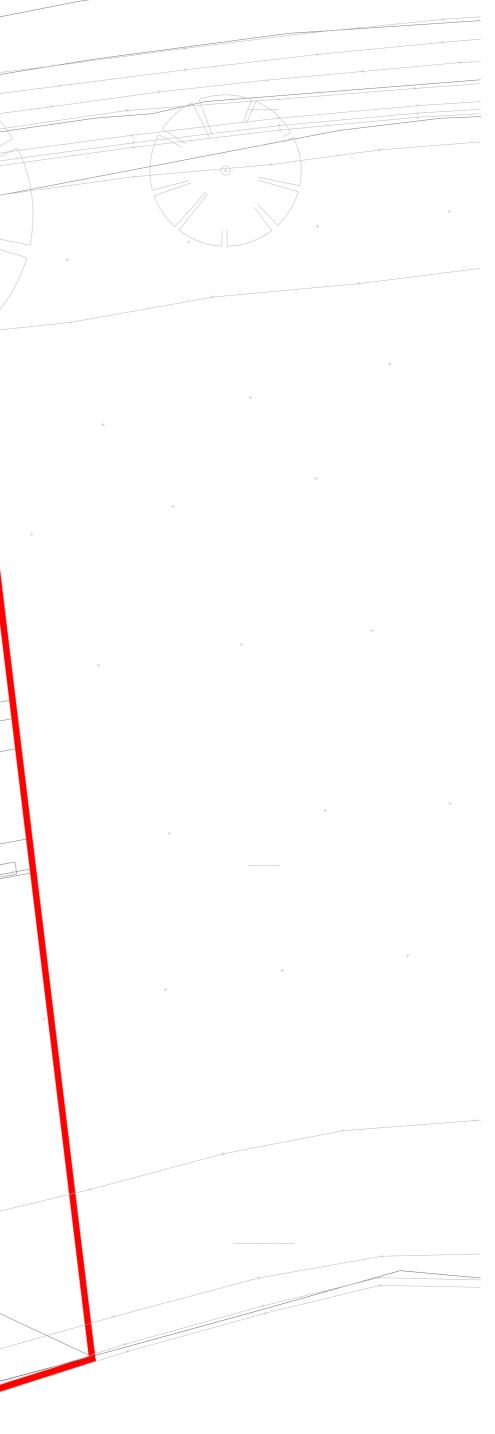

	SAFETY, HEALTH AND ENVIRONMENTAL INFORMATION BOX NOTES: THIS DRAWING IS TO BE READ IN CONJUNCTION WITH THE RISK REGISTER PRODUCED FOR INCLUSION IN THE HEALTH AND SAFETY PLAN. THE HAZARDS NOTED ARE IN ADDITION TO THE NORMAL HAZARDS AND RISKS FACED BY A COMPETENT CONTRACTOR WHEN DEALING WITH THE TYPE OF WORKS DETAILED ON THIS DRAWING.					
CONSTRUCTION RISKS:						
CONNECTION TO LIVE SEWER DEEP EXCAVATIONS - DETENTION BASIN WORKING IN PUBLIC HIGHWAY						
MAINTENANCE/CLEANING RISKS:						
DEEP EXCAVATIONS - DETENTION BASIN						
DEMOLITION RISKS:						
•	NO SIGNIFICANT RISKS.					
NOTE:						
1.	DO NOT SCALE, IF IN DOUBT ASK.					
2.	ANY DISCREPANCIES FOUND ON THIS OR ANY OTHER DRAWINGS ARE TO BE REPORTED TO AND RESOLVED BY ROSSI LONG CONSULTING BEFORE THE COMMENCEMENT OF ANY WORK RELEVANT TO THE DISCREPANCY.					
3.	THIS DOCUMENT HAS BEEN PREPARED IN ACCORDANCE WITH THE SCOPE OF ROSSI LONG CONSULTING'S APPOINTMENT WITH ITS CLIENT AND IS SUBJECT TO THE TERMS OF THAT APPOINTMENT. ROSSI LONG CONSULTING ACCEPTS NO LIABILITY FOR ANY USE OF THIS DOCUMENT OTHER THAN BY ITS CLIENT AND ONLY FOR THE PURPOSES FOR WHICH IT WAS PREPARED AND PROVIDED. ONLY WRITTEN DIMENSIONS SHALL BE USED.					
4.	THIS DRAWING IS BASED ON A TOPOGRAPHICAL SURVEY CARRIED OUT BY BB SURVEYS IN FEBRUARY 2016 AS DEPICTED ON THEIR DRAWING GEO/MLGB/03A					
5.	DIMENSIONS ARE STATED IN MILLIMETRES UNLESS SHOWN OTHERWISE. CHAINAGES ARE STATED IN METRES. LEVELS ARE IN METRES AND RELATED TO ORDNANCE DATUM.					
6.	DIMENSIONS AND CO-ORDINATES SHOULD NOT BE SCALED FROM THIS DRAWING, IF IN DOUBT PLEASE ASK.					
7.	THE CONTRACTOR IS TO VERIFY THE ACCURACY OF INFORMATION PROVIDED BY OTHERS.					
8.	EXISTING PUBLIC UTILITY SERVICES AND PRIVATE APPARATUS ARE NOT NECESSARILY ALL SHOWN ON THIS DRAWING. THE CONTRACTOR SHALL LIAISE WITH THE APPROPRIATE UTILITY PROVIDER TO DETERMINE PRECISELY WHERE ON SITE EXISTING SERVICES ARE LOCATED. SERVICES SHALL BE LOCATED AND MARKED OUT ON SITE PRIOR TO ANY EXCAVATION WORK BEING COMMENCED.					

© ROSSI LONG CONSULTING 2023.



TRAFFIC REGULATORY ORDER

drawn DG	AUTHORISED	date NOV '23	scale at a0 1:250		
SUITABILITY S2 - INFORMATION					
PROJECT NO.	PROJECT NO. DRAWING FIELDS.			REV	
171605	171605 RLC-00-XX-DR			P02	