




Remove Disabled
Parking Bay & Sign

Proposed Disabled
Parking Bay
New Post & Sign

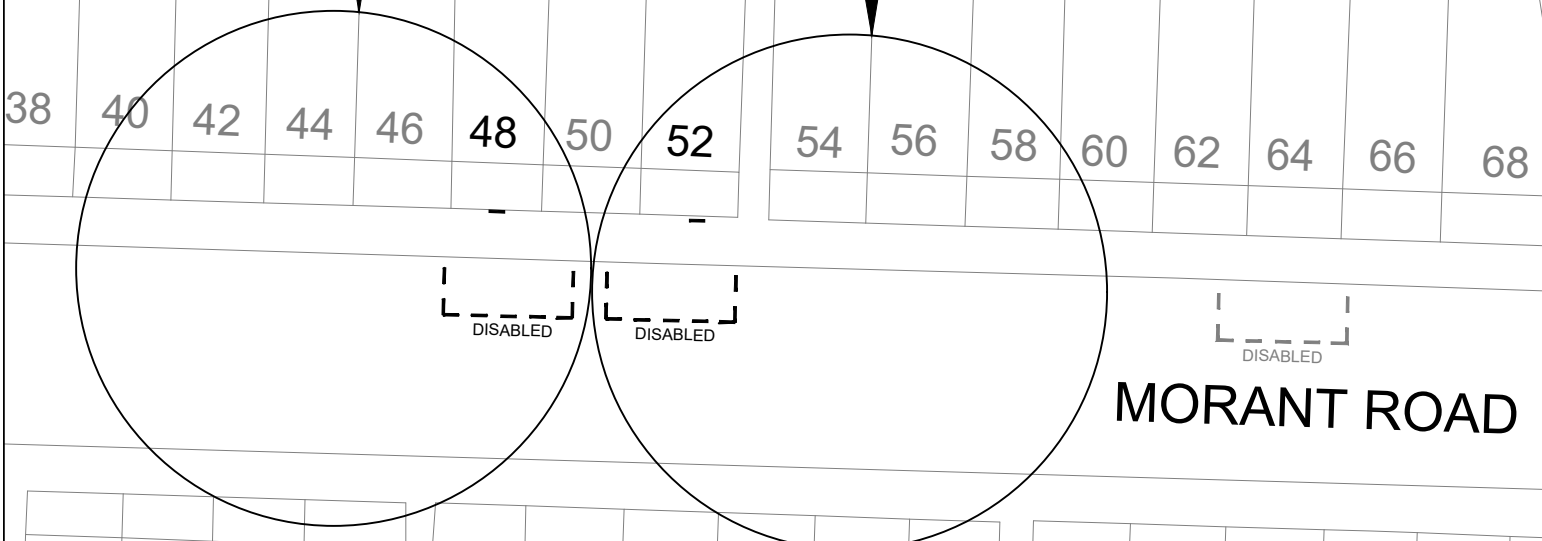

MORANT ROAD

NEW

North side from the eastern boundary of 52 Morant Road, westwards for a distance of 5.0 metres.
New post and sign to diagram 661A.

REMOVAL

North side from the western boundary of 48 Morant Road, eastwards for a distance of 5.5 metres.
Remove sign to diagram 661A from wall of No: 48.

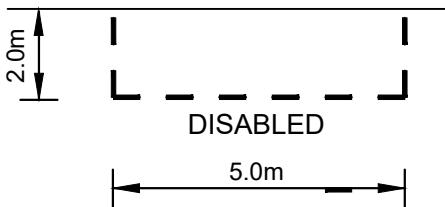


Diagram No: 1028.3



Diagram No: 661A

Notes

1. Do not scale.
2. Letters in white thermoplastic screed, 350mm high.
3. Intermittent line in white thermoplastic screed, 600mm line, 600mm gap, 50mm wide.

File Location N:\9 Trans Impr\DCI\Projects\DPB\Jan\Morant Road, Colchester 2713421\Plan.dwg Last saved by Jan.Willis on 11 June 2021 Printed By Jan.Willis on 11 June 2021



Essex Highways, Seax House, Victoria Road South,
Chelmsford, CM1 1QH.
Tel: 0345 6037631

© Essex County Council

DRAWING TITLE

DISABLED PARKING BAYS

**48 & 52 MORANT ROAD
COLCHESTER**

DRAWING STATUS

CONSTRUCTION

Rev.	Date	Description of revision	Drawn	Checked	Review'd	Approv'd

DRAWING UNITS U.N.O.

DIMENSIONS IN MILLIMETRES

SCALE AT A4 (210x297mm)

N.T.S.

DESIGNED	DRAWN	CHECKED	REVIEWED	APPROVED
JW	JW	KAEM	JW	SJW
DATE	DATE	DATE	DATE	DATE
27/05/21	27/05/21	01/06/21	01/06/21	01/06/21

DRAWING No.

2713421

REV.

