



- NOTES**
1. All dimensions are in millimetres unless noted otherwise.
 2. All levels are in metres above Ordnance Datum data.
 - 3.

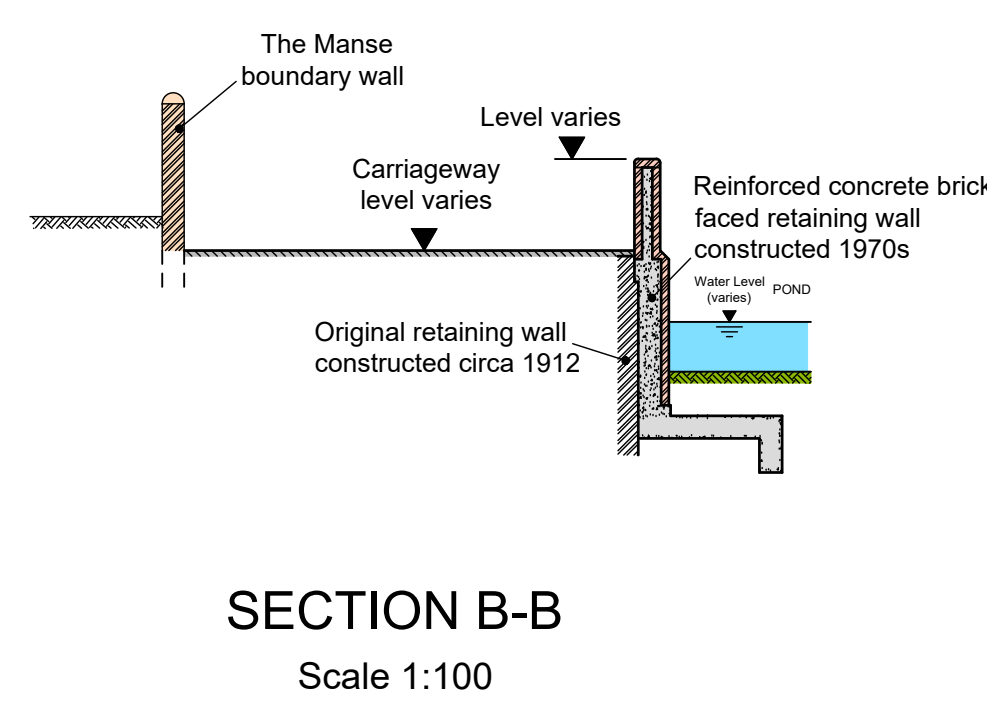

Rev.	Date	Description of revision	Drawn	Checked	Reviewed	Approved

DRAWING STATUS

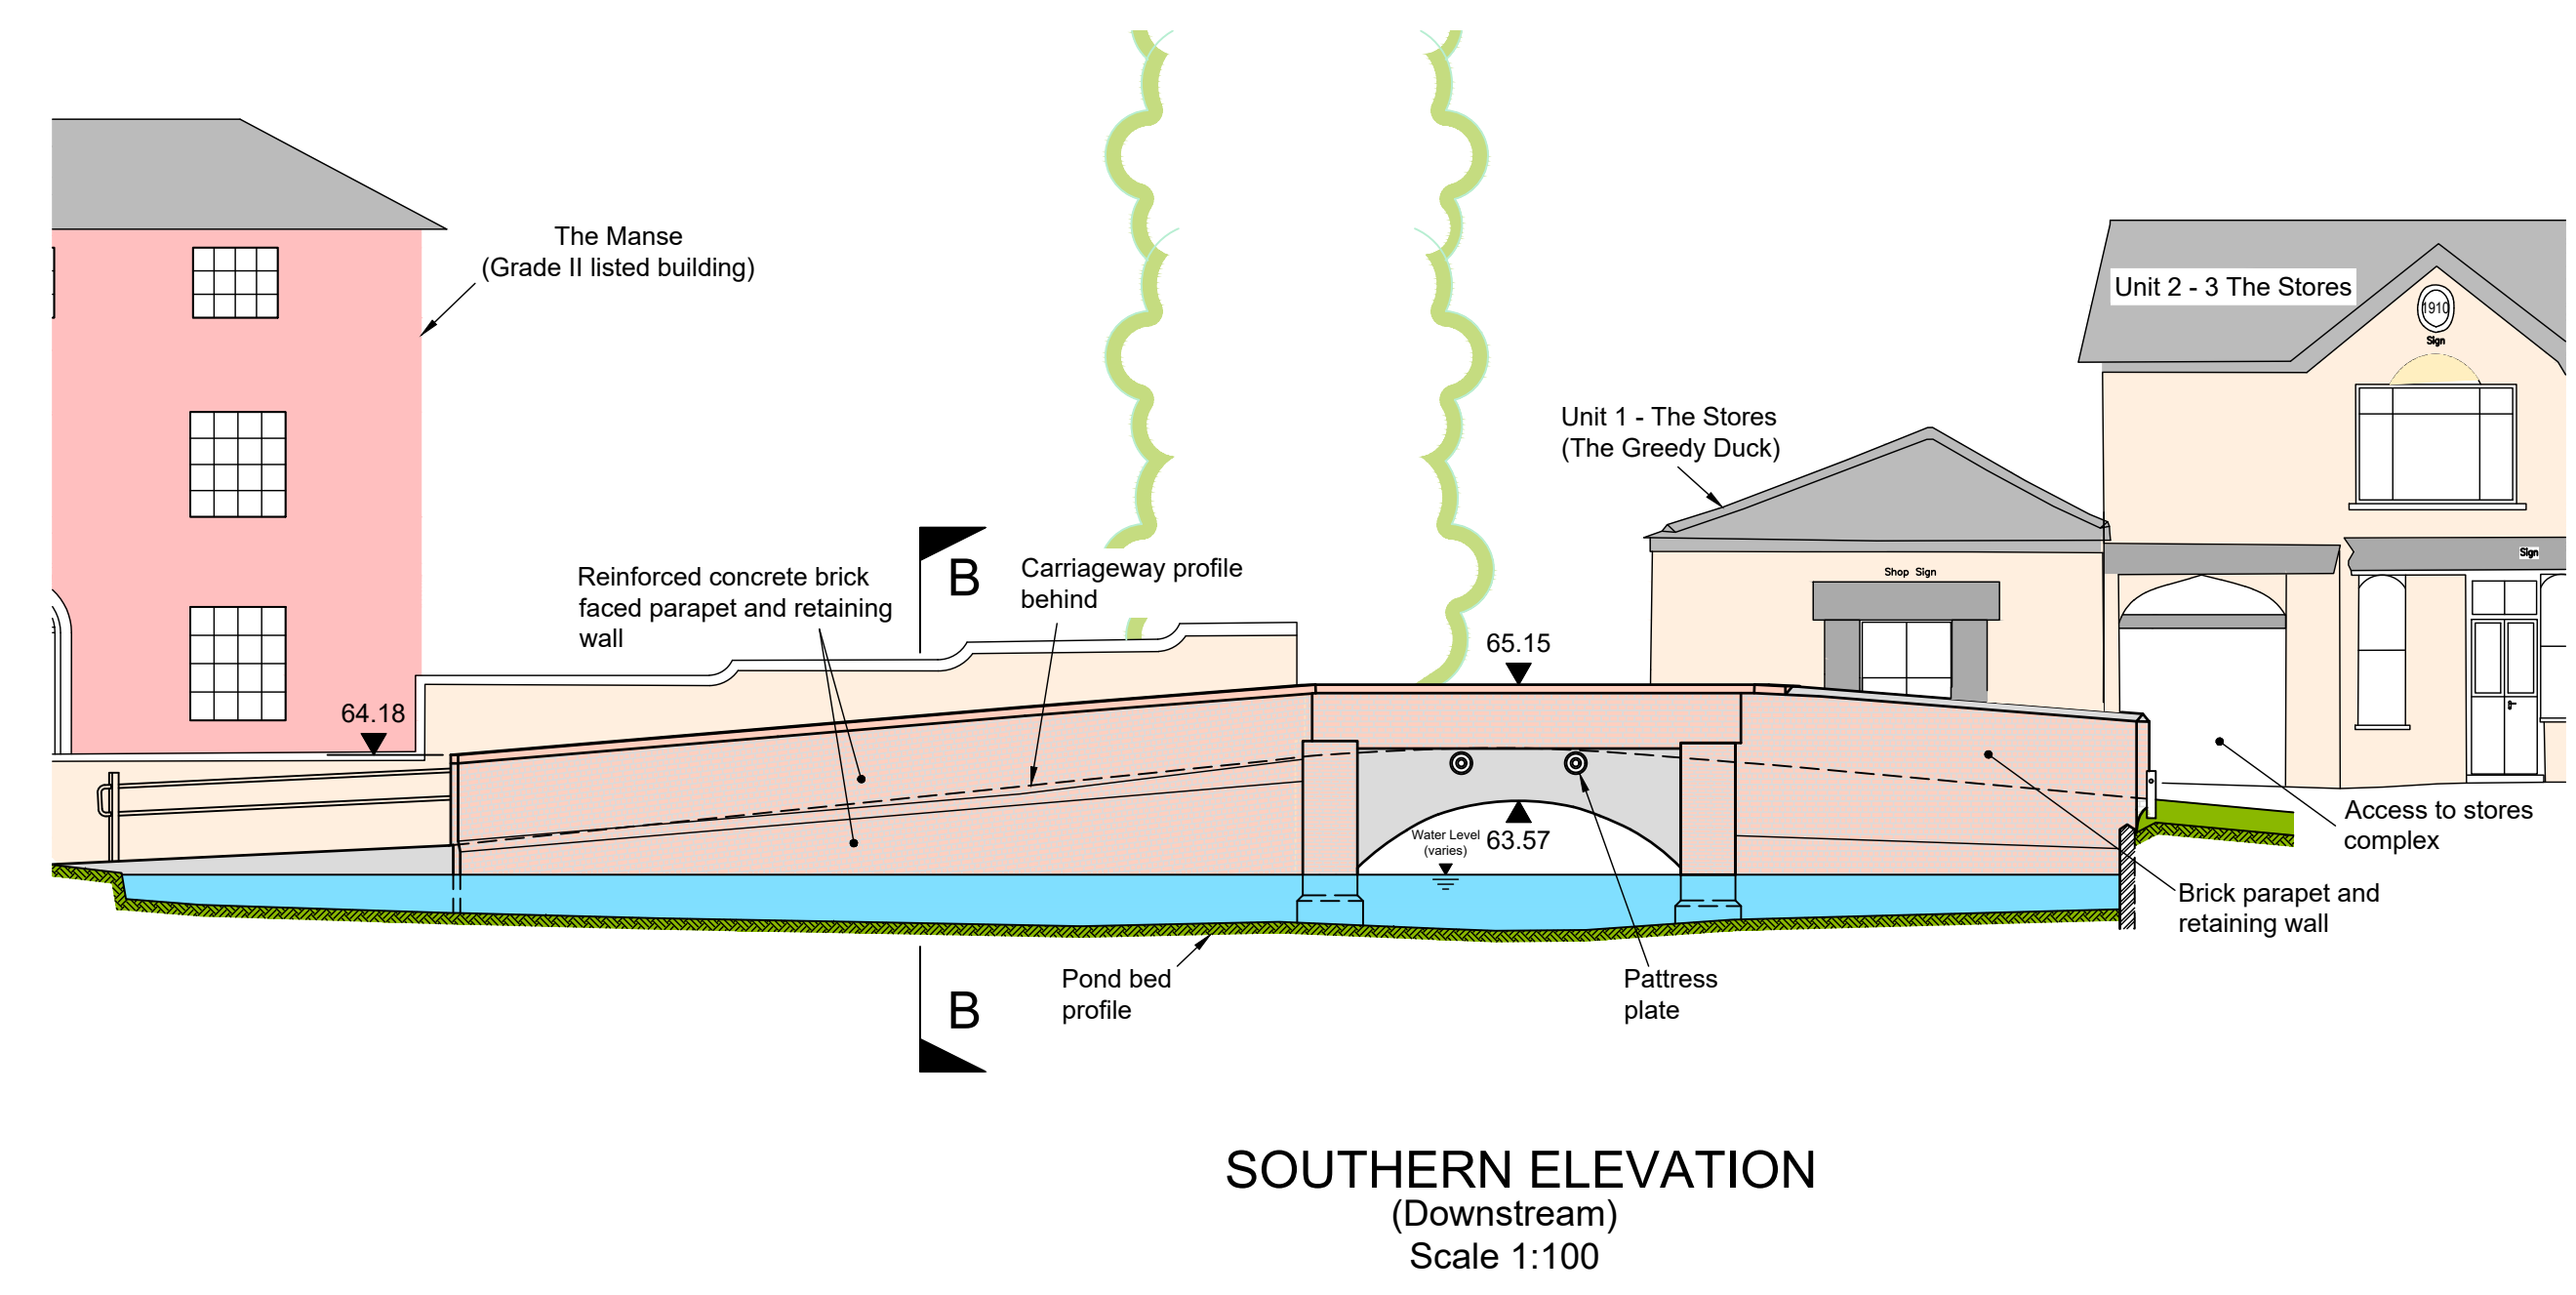

Essex Highways
Seax House, 2nd Floor, Victoria Road South,
Chelmsford, CM1 1QH - Tel: 0345 6037631 © Essex County Council

SCHEME TITLE

**FINCHINGFIELD BRIDGE
ECC BRIDGE No. 26**

DRAWING TITLE

**EXISTING GENERAL
ARRANGEMENT**

DESIGNED	DRAWN	CHECKED	REVIEWED	APPROVED
DATE	DATE	DATE	DATE	DATE

DRAWING UNITS U.N.O.
DIMENSIONS IN MILLIMETRES
LEVELS IN METRES

SCALE AT A1 (841x594mm)
As Shown

DRAWING No. **BR0026-01-1102** REV. -

