


Notes / Key:
 -For information only.

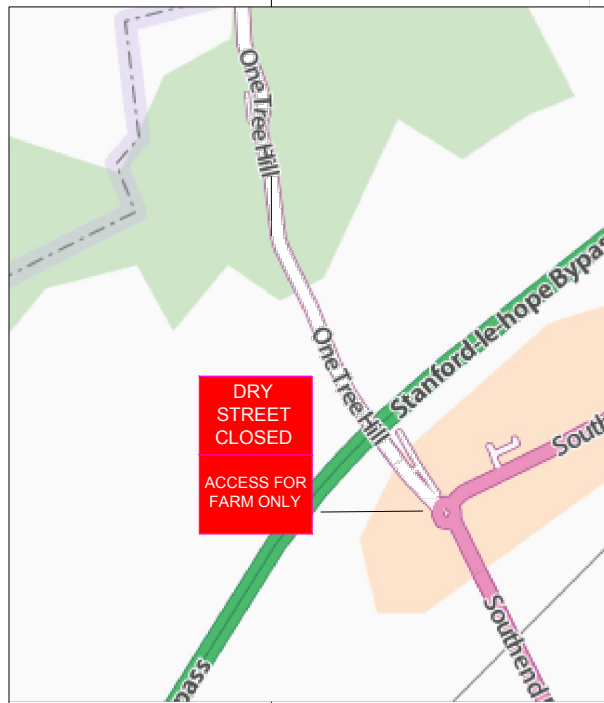

INSERT A



SEE INSERT A

Rev	Date	Description	Drawn	Checked
1	15/12/16	Issued	DB	HR



Natta Building Company Ltd
 'Rose Court',
 Crondall, Farnham,
 Surrey GU10 5DD
 T: 01252 851155
 F: 01252 851150
 reception@natta.co.uk
 www.natta.co.uk



Client Redrow		
Project Dry street off Nethermayne		
Drawing Title Traffic Management Plan		
Date 15/12/16	Paper Size A3	Revision 1
Scale N.T.S	Drawn By DB	Checked By HR
Drawing Number NATTA-C5740-TMP-002		