


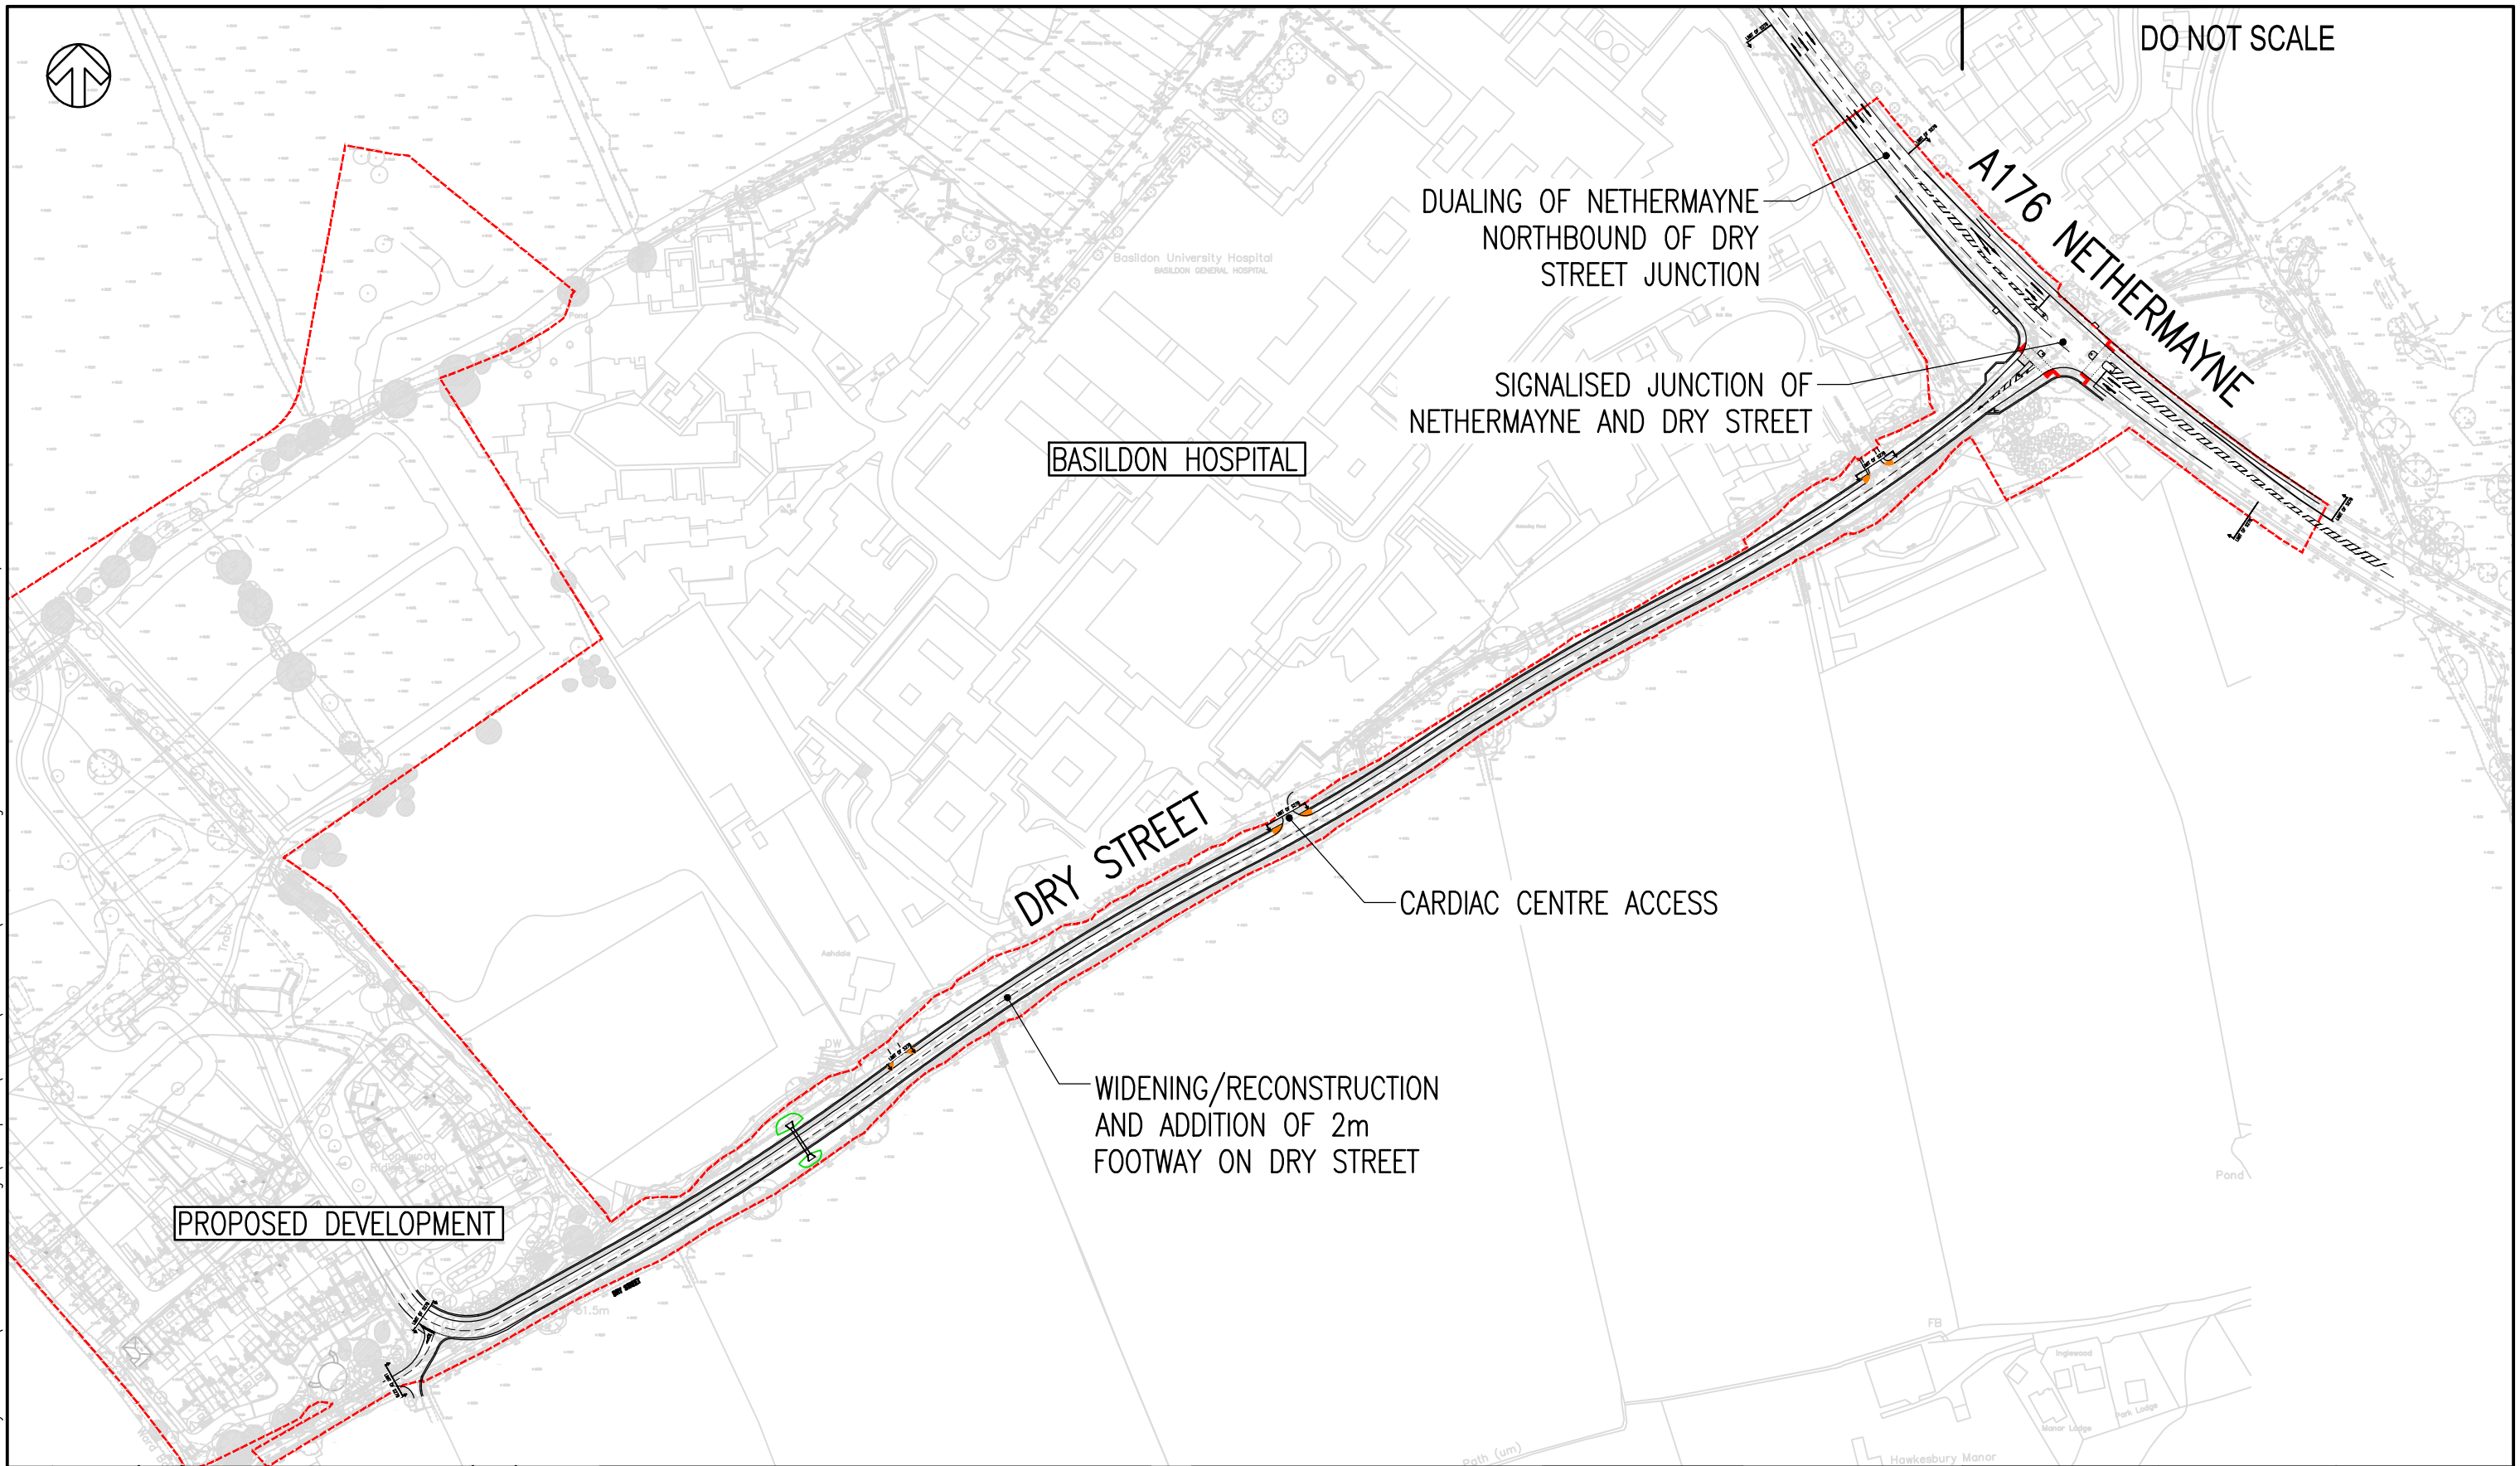

DO NOT SCALE



\\ser01her1uk\Projects\70000652 - Nethermayne Basildon\E Models and Drawings\Development\AUTOCAD\SK Sketches\0652-SK-90.dwg 29 November 2016 12:13:12 Willis, Karl

A	29/11/2016	KW	FIRST ISSUE	LJM	LJM
REV	DATE	BY	DESCRIPTION	CHK	APD
DRAWING STATUS: FOR INFORMATION ONLY					

Unit 9, The Chase, John Tate Road  
 Foxholes Business Park, Hertford SG13 7NN  
 Tel: +44 (0)1992 526000 Fax: +44 (0)1992 526001  
 www.wspgroup.com www.pbworld.com

CLIENT:	REDROW HOMES
ARCHITECT:	-

PROJECT:	NETHERMAYNE BASILDON
TITLE:	OVERVIEW OF NETHERMAYNE / DRY STREET S278 WORKS

SCALE @ A3:	1:2500	CHECKED:	LJM	APPROVED:	LJM
CAD FILE:	0652-SK-90.DWG	DESIGN-DRAWN:	KW	DATE:	November 16
PROJECT No:	70000652	DRAWING No:	0652-SK-90	REV:	A
© WSP Group Ltd					