
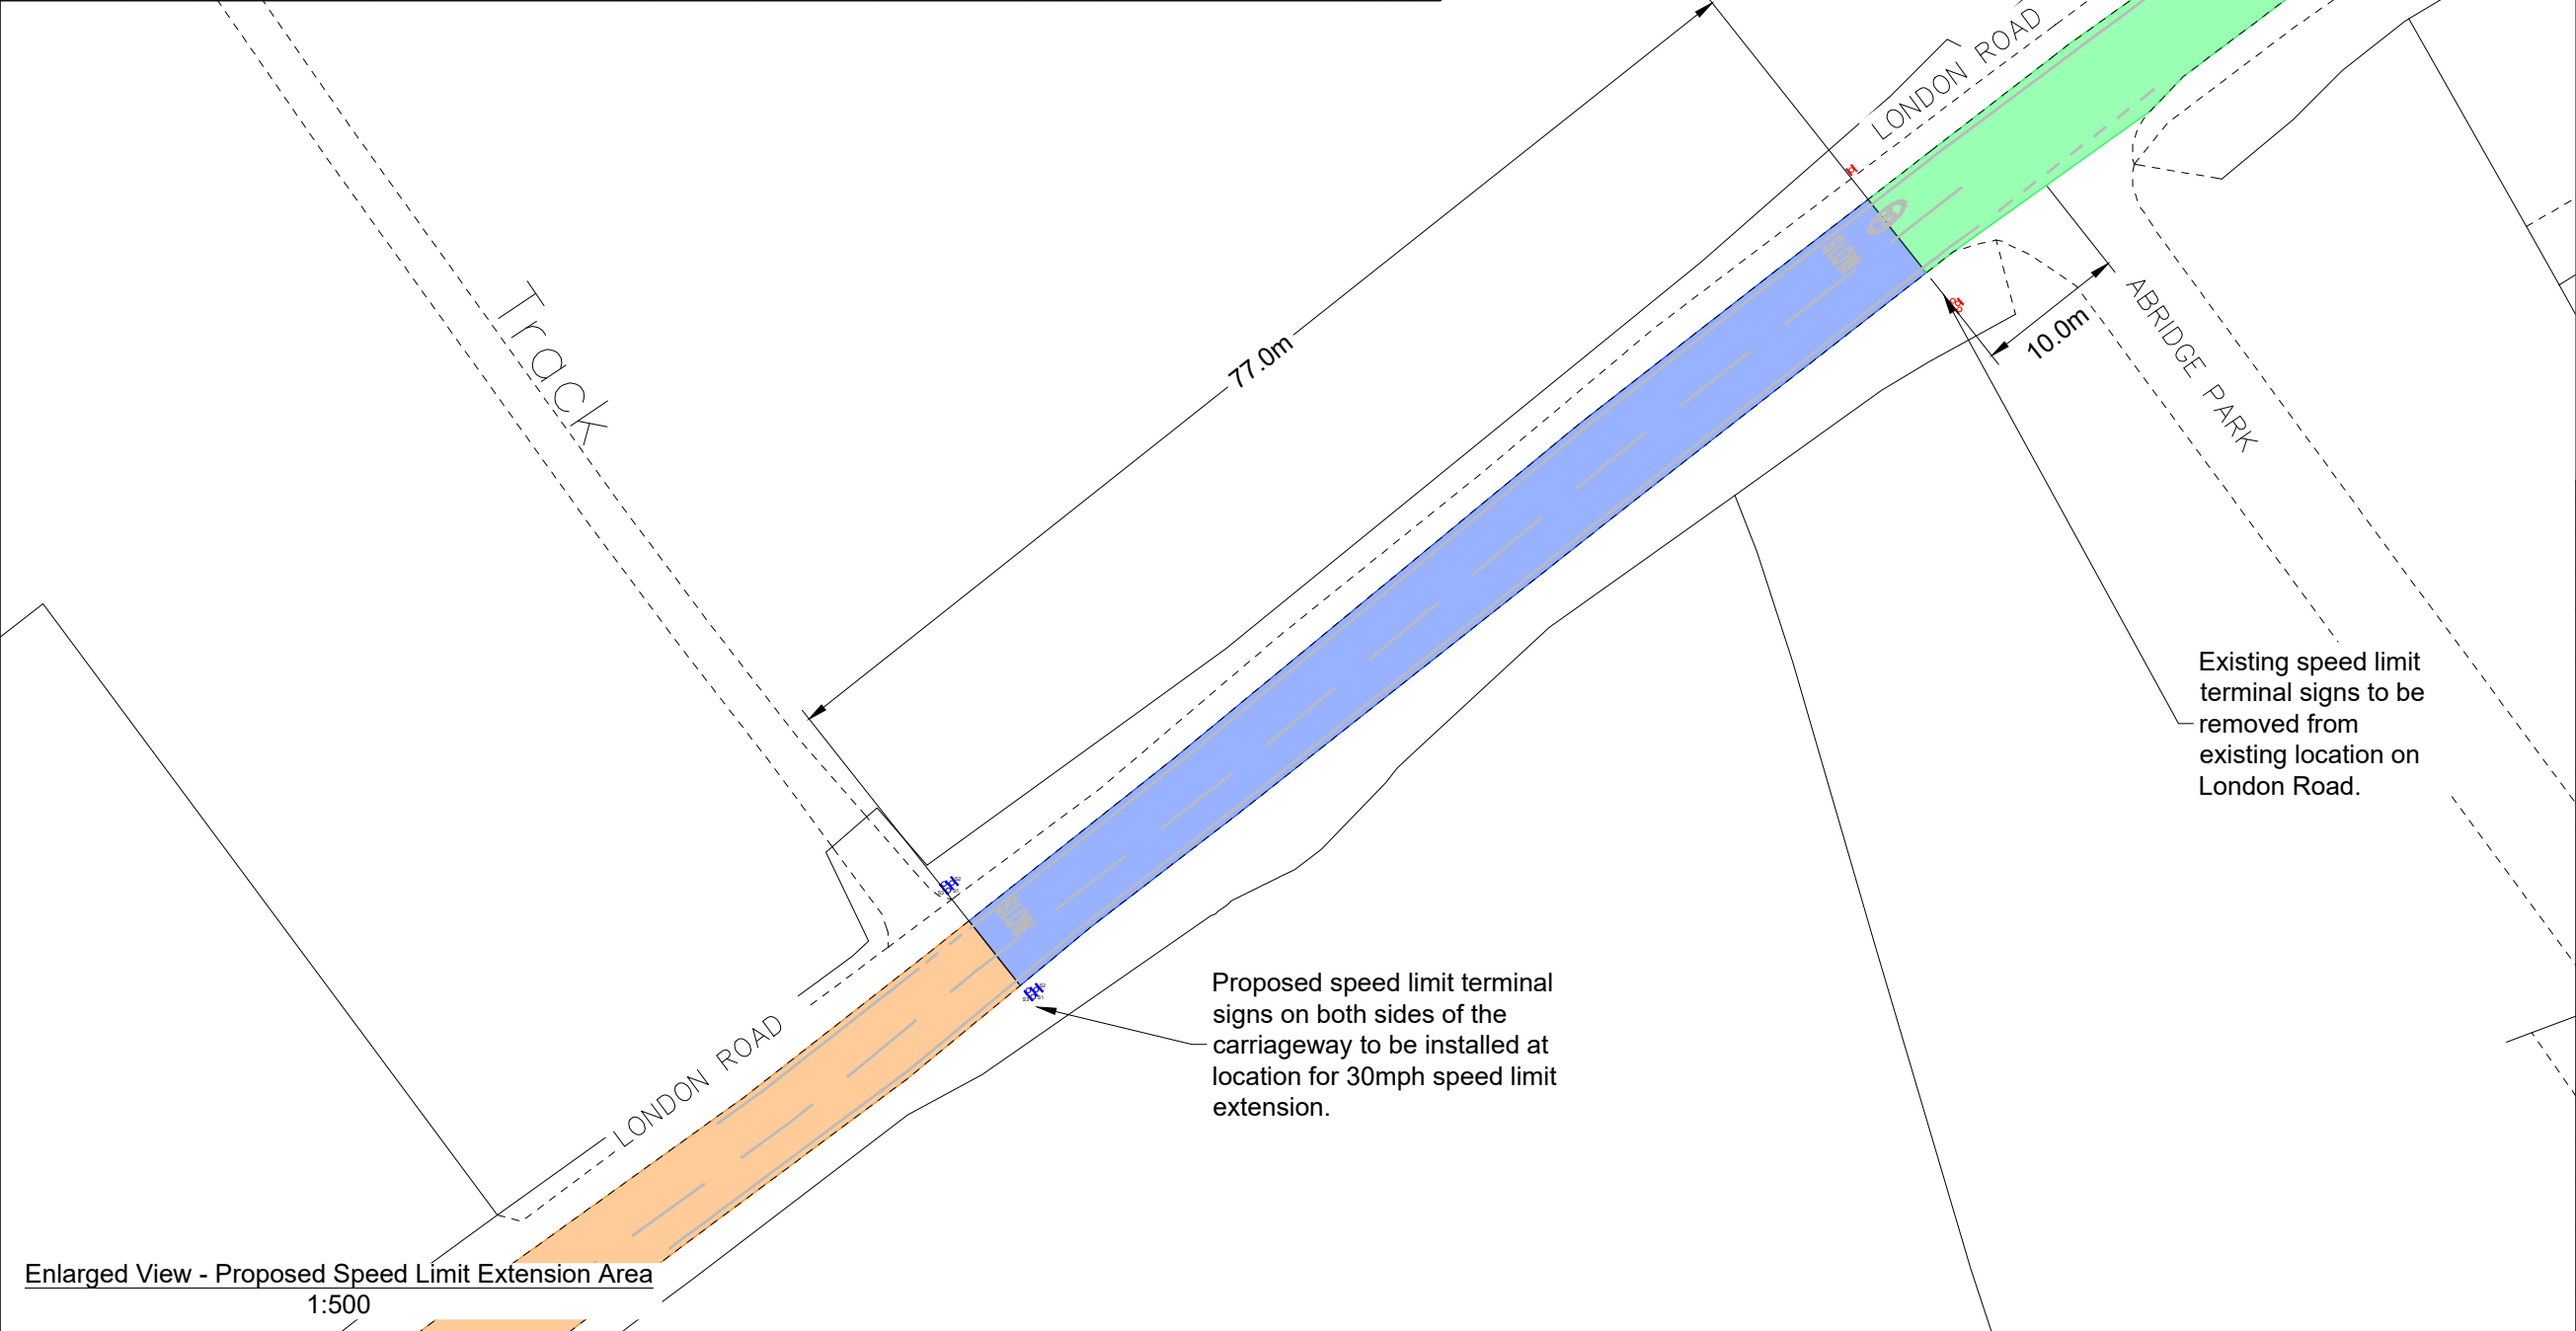


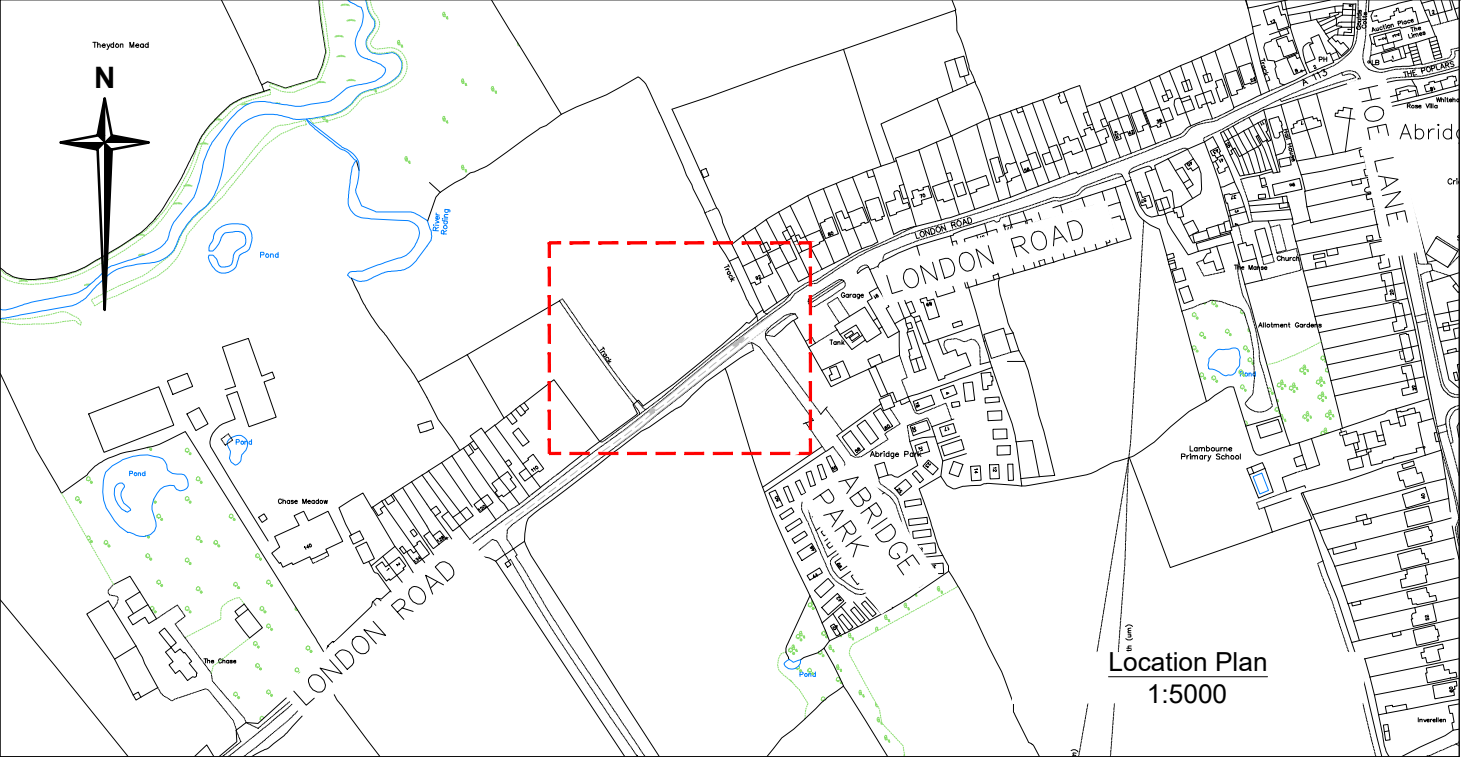

Notes

1. Do not scale.

Key

- Area of interest.
- Area of existing 30mph limit.
- Area of proposed 30mph limit extension.
- Existing 40mph speed limit to remain.

Rev.	Date	Description of revision	Drawn	Checked	Reviewed	Approved

DRAWING STATUS

TRO Information

Essex Highways

Essex Highways, Seax House, Victoria Road South, Chelmsford, CM1 1QH.
Tel: 0345 6037631 © Essex County Council

SCHEME TITLE

**Casualty Reduction Scheme
A113 London Road
Epping**

DRAWING TITLE

**General Arrangement
30mph Limit Extension**

DESIGNED	DRAWN	CHECKED	REVIEWED	APPROVED
LEP	LEP	MM	BSE	BSE
DATE NOV 21	DATE NOV 21	DATE NOV 21	DATE NOV 21	DATE NOV 21
DRAWING UNITS U.N.O. DIMENSIONS IN METRES LEVELS IN MILLIMETRES				SCALE AT A3 (420x297mm) As Shown
DRAWING No. SS044-00-001				REV. -