



Corydon

68

The Old Main


2

ROAD

Remove existing disabled bay

CROSS ROAD

DISABLED

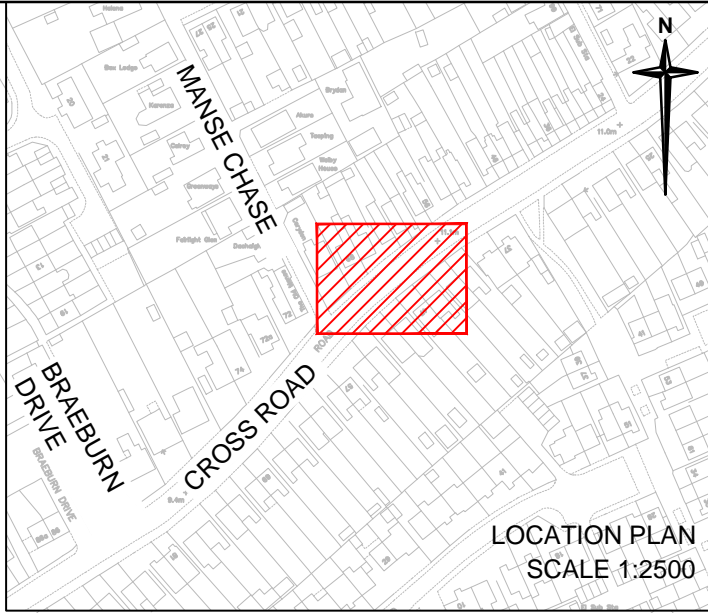

Key

 Area of interest

1. Do not scale from this drawing.

Rev	Date	Description of revision	Drawn	Checked	Reviewed	Approved

DRAWING STATUS

FOR CONSULTATION



Essex Highways, Seax House, Victoria Road South, Chelmsford, CM1 1QH. Tel: 0345 6037631 © Essex County Council

SCHEME TITLE
**47 CROSS ROAD
MALDON
2665498**

DRAWING TITLE
DISABLED BAY REMOVAL

DESIGNED	DRAWN	CHECKED	REVIEWED	APPROVED
MR	MR			
DATE OCT 21	DATE OCT 21	DATE	DATE	DATE

DRAWING UNITS U.N.O. DIMENSIONS IN MILLIMETRES LEVELS IN METRES SCALE AT A4 (297x210mm) **AS SHOWN**

DRAWING No. **2665498 - 000 - 001** REV. **-**



SCALE 1:250