


Remove Disabled Parking Bay, Post & Sign

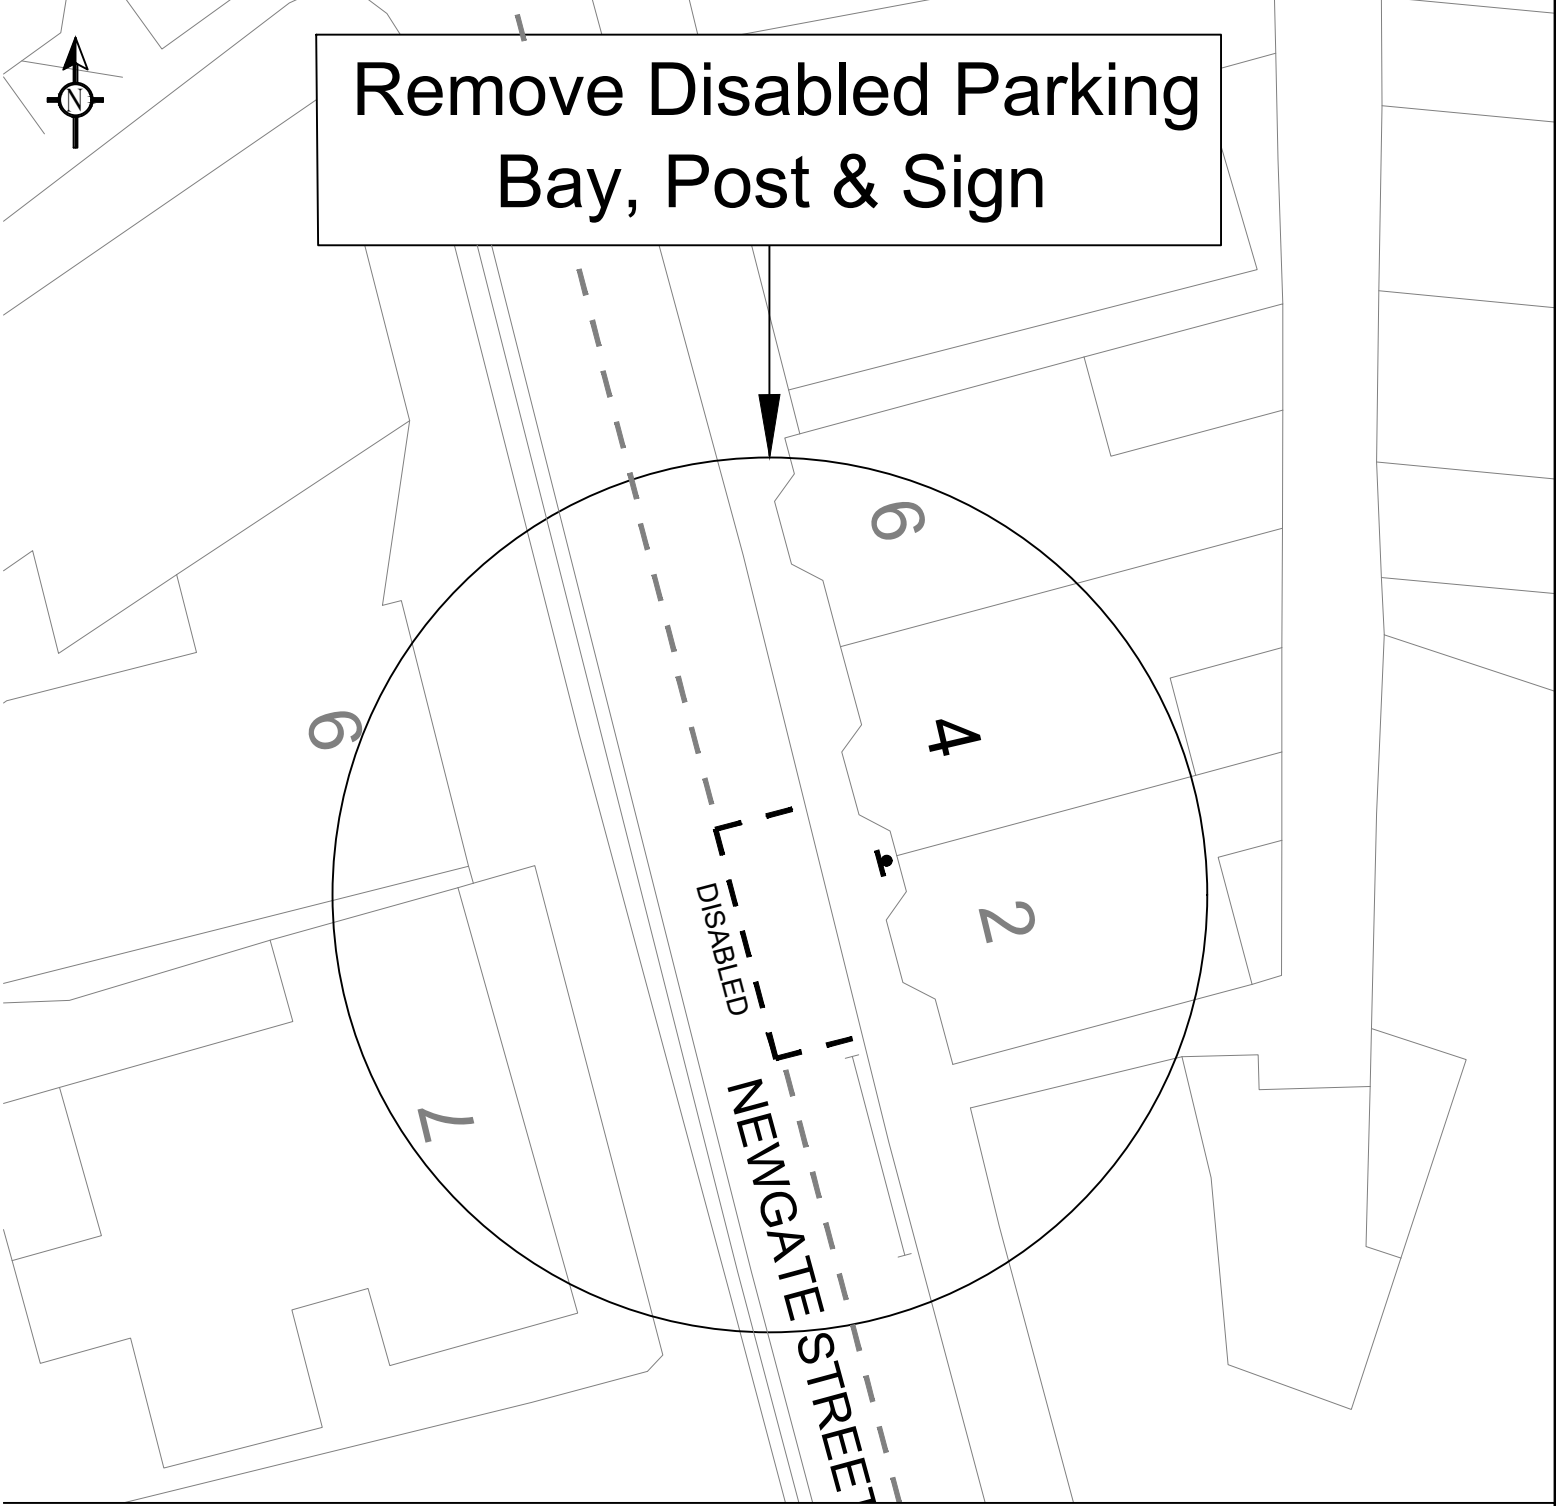

East side from a point 1.1 metres from the boundary of No. 2 Newgate Street, north west for a distance of 5.5 metres.
Remove Post and Sign to diagram 661A.

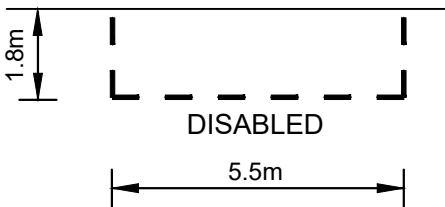


Diagram No: 1028.3



Diagram No: 661A

Notes

1. Do not scale.
2. Letters in white thermoplastic screed, 350mm high.
3. Intermittent line in white thermoplastic screed, 600mm line, 600mm gap, 50mm wide.



Essex Highways, Seax House, Victoria Road South, Chelmsford, CM1 1QH.
Tel: 0345 6037631 © Essex County Council

© Crown copyright. All rights reserved. Essex County Council 100019602 2021



DRAWING TITLE

DISABLED PARKING BAYS
4 NEWGATE STREET
WALTON
CO14 8DT

DESIGNED JW	DRAWN JW	CHECKED KAEM	REVIEWED JW	APPROVED SJW
DATE 19/08/21	DATE 19/08/21	DATE 20/08/21	DATE 20/08/21	DATE 20/08/21

DRAWING STATUS

CONSTRUCTION

Rev.	Date	Description of revision	Drawn	Checked	Review'd	Approv'd

DRAWING UNITS U.N.O.

DIMENSIONS IN MILLIMETRES

SCALE AT A4 (210x297mm)

N.T.S.

DRAWING No.

2729801

REV.