


LODGE CLOSE, CHIGWELL - AREA PLAN  
SCALE - 1:1250

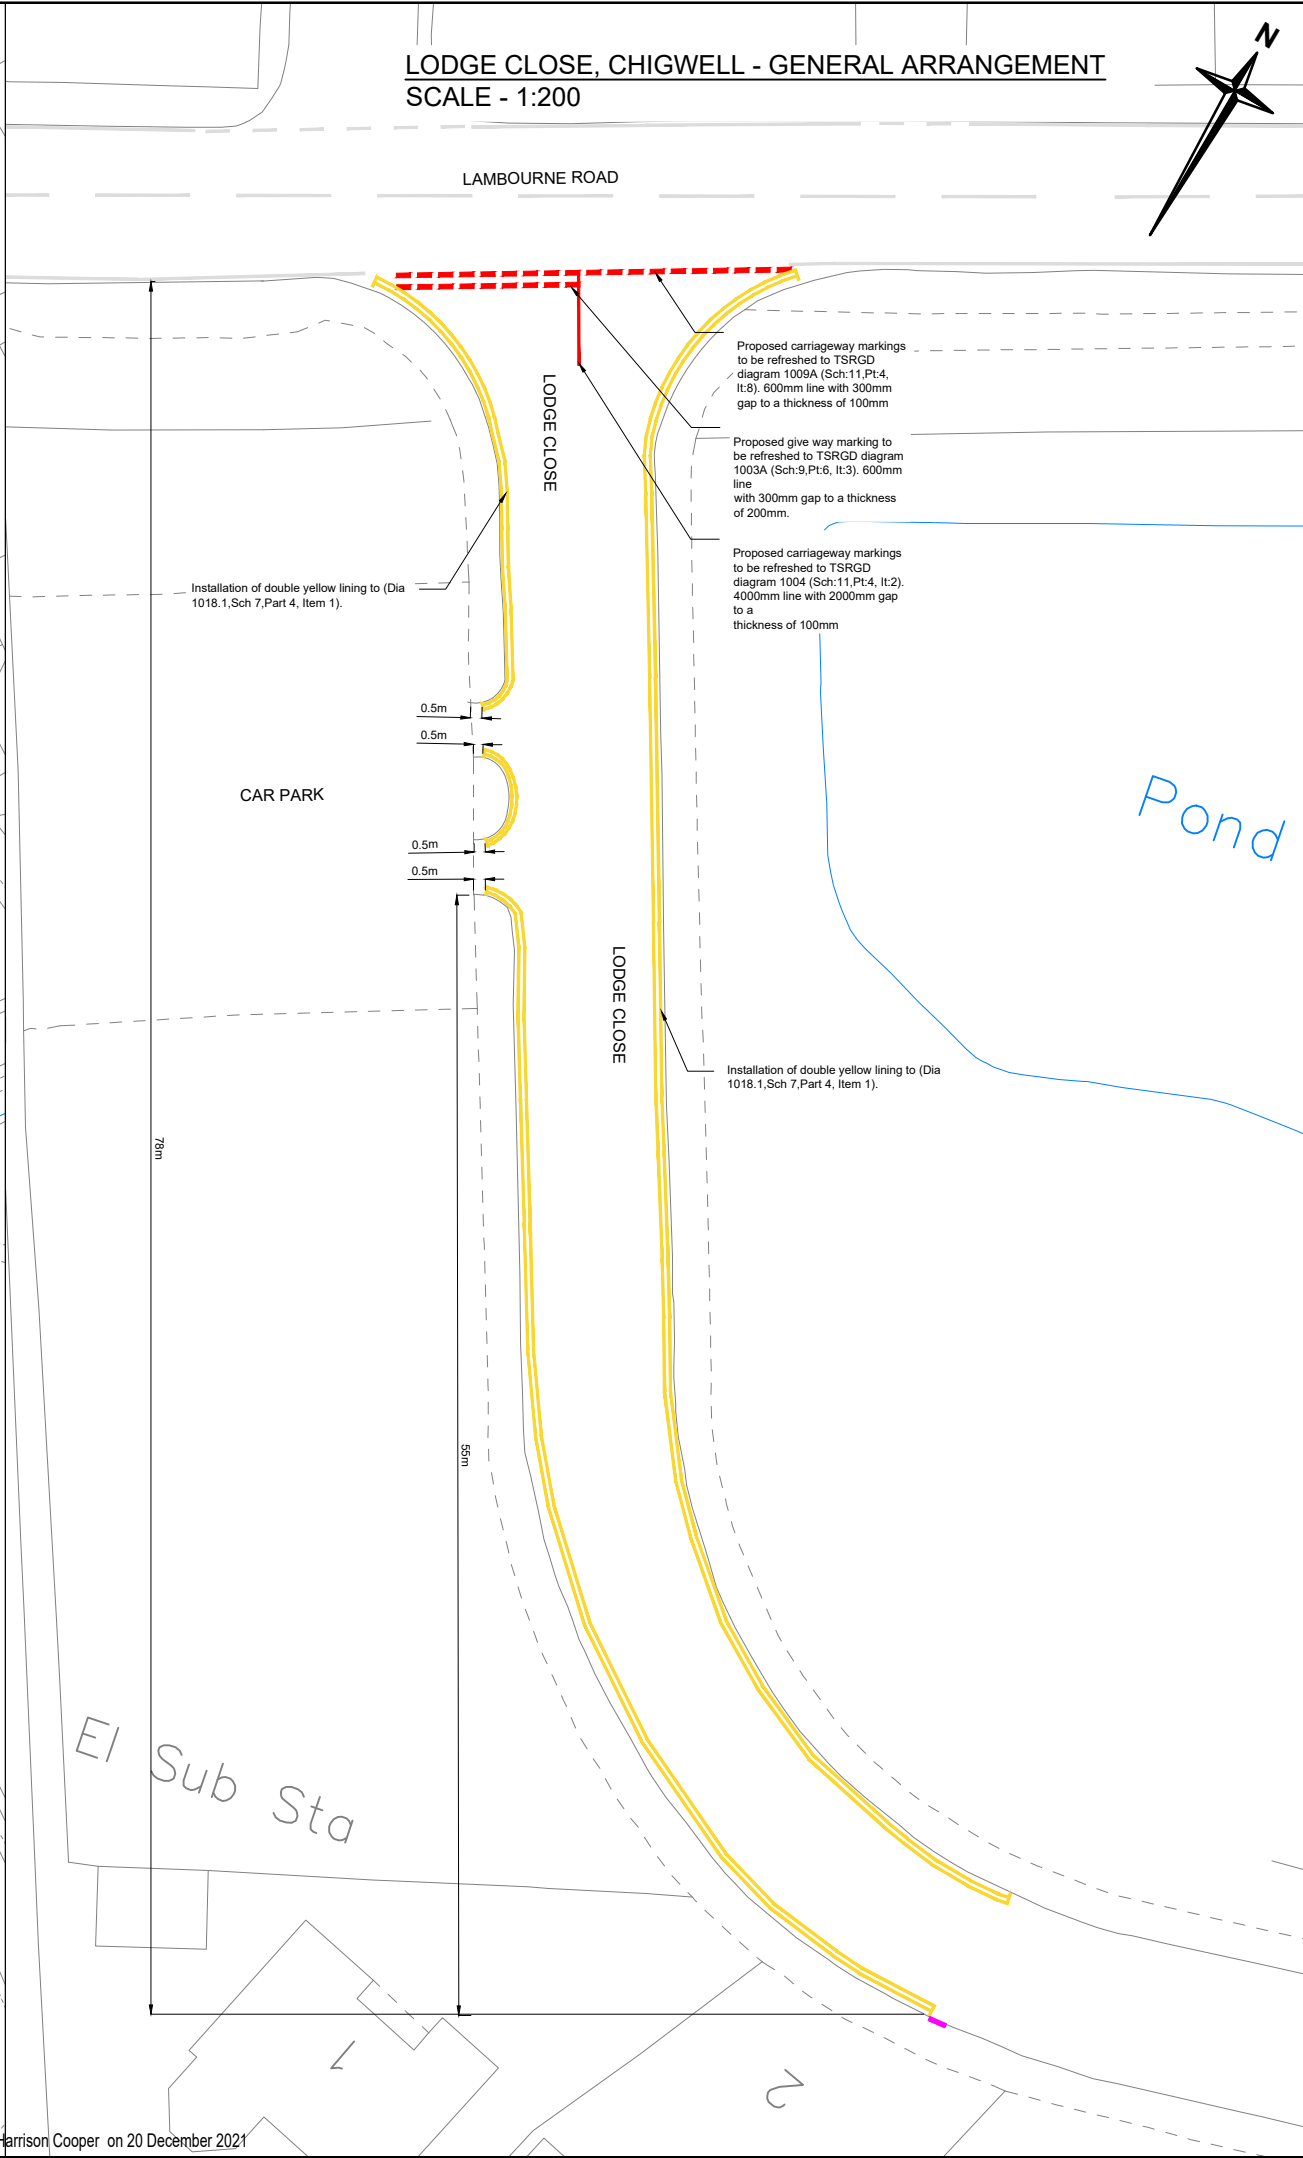

LODGE CLOSE, CHIGWELL - GENERAL ARRANGEMENT  
SCALE - 1:200

General Construction Notes

1. Do not scale. This drawing is to be read in conjunction with all other contract drawings and documents.
2. All works to be in accordance with the Department of Transport's Specification for Highway Works and Essex County Council Specifications and Standard Construction Drawings.
3. All traffic signs and lines are to comply with The Traffic Signs Regulations and General Directions 2016. Markings are to be thermoplastic screed with applied solid glass beads unless otherwise stated.

Key - General

- Area of interest
- Proposed double yellow lines
- Existing junction markings to be refreshed in white.
- Existing road markings to remain
- Transitional kerb outside property no. 2 Lodge Close

Rev.	Date	Description of revision	Drawn	Checked	Reviewed	Approved
A	DEC 21	As per RSA recommendation , the proposed DYL's have been extended to the bend by 43 metres to prevent risk of head on collisions.	HC	MPM	LP	LP

DRAWING STATUS

CONSULTATION



Essex Highways, Seax House, Victoria Road South, Chelmsford, CM1 1QH.  
Tel: 0345 6037631 © Essex County Council

SCHEME TITLE

LODGE CLOSE, CHIGWELL, IG7 6JL

DRAWING TITLE

TRO APPLICATION

DESIGNED	DRAWN	CHECKED	REVIEWED	APPROVED
HC	HC	JH	MPM	MPM
DATE NOV 21	DATE NOV 21	DATE NOV 21	DATE DEC 21	DATE DEC 21

DRAWING UNITS U.N.O.  
DIMENSIONS IN METRES  
LEVELS IN MILLIMETRES

SCALE AT A3 (420x297mm)  
A/S

DRAWING No. 16213103240600022-00-001

REV. A



This map is reproduced from Ordnance Survey material with the permission of Ordnance Survey on behalf of the Controller of Her Majesty's Stationery Office © Crown Copyright. Unauthorised reproduction infringes Crown Copyright and may lead to prosecution or civil proceedings. Essex County Council, 100019602, 2021