


- Traffic Calming Features**
- N** - Carriageway Narrowing
  - C** - Speed Cushions
  - T** - Tabled Junction
  - R** - Ramp
  - S** - 20mph repeater signs

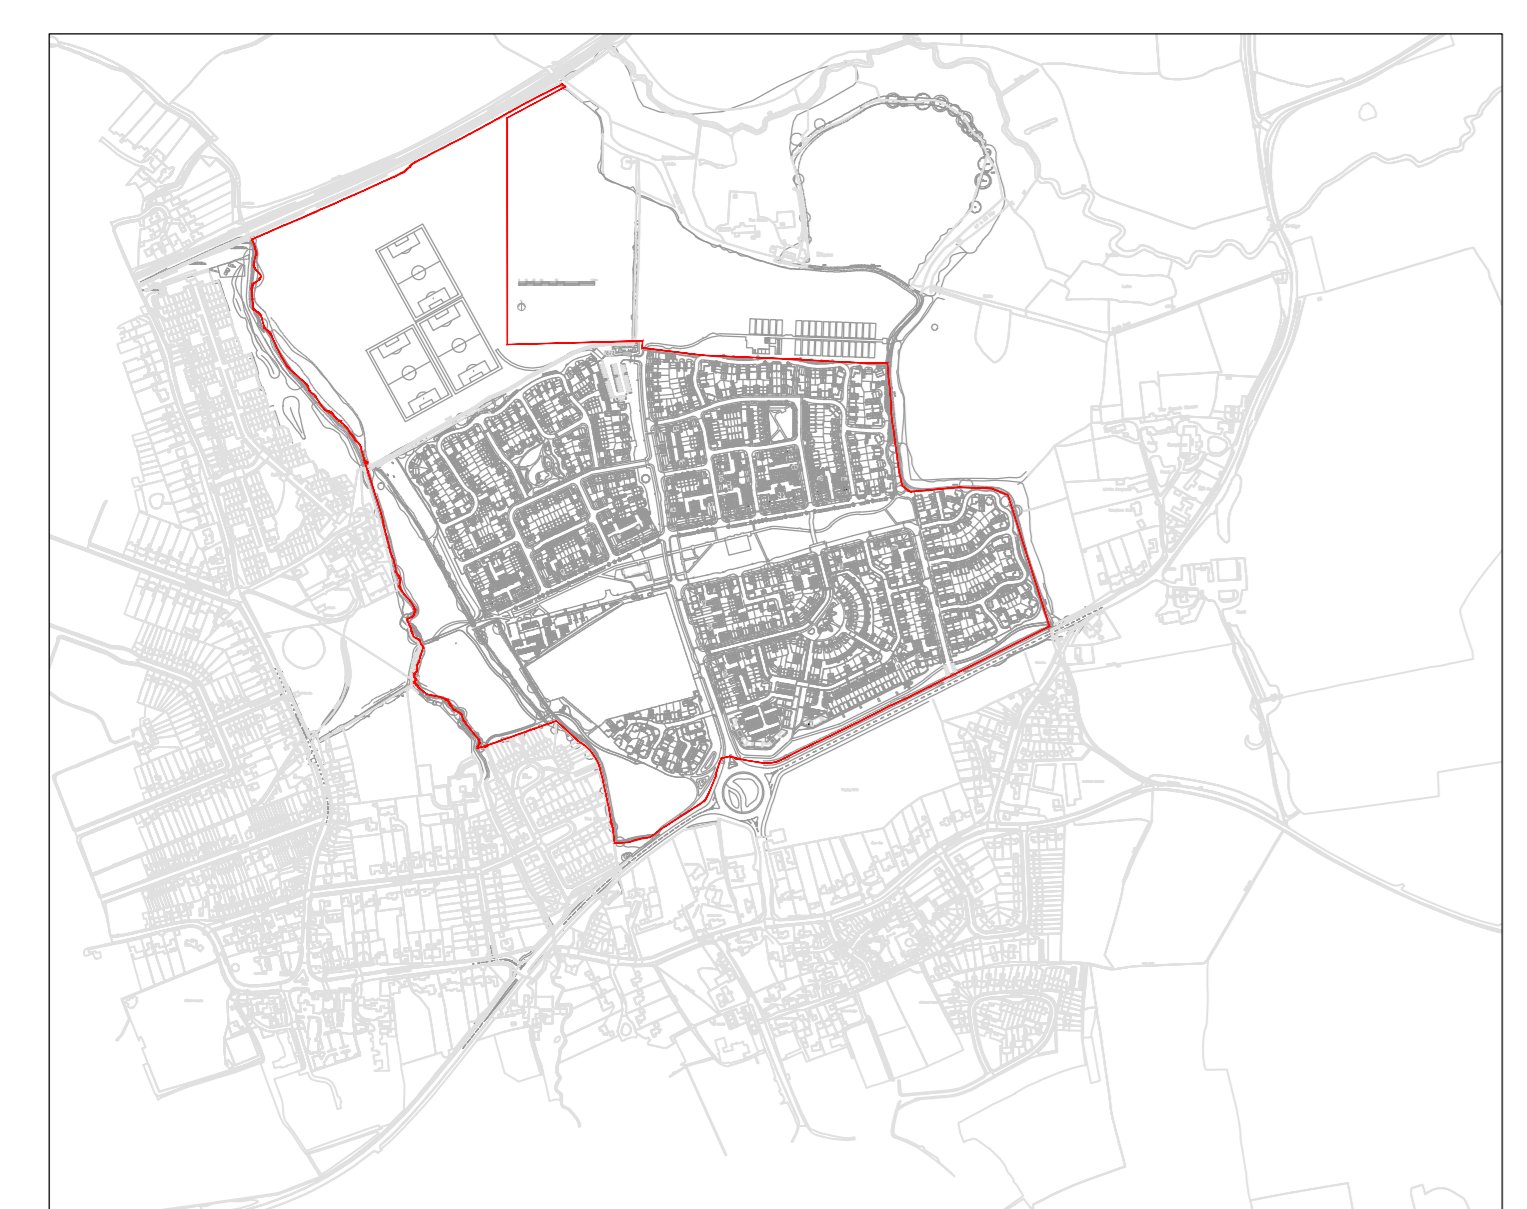

SITE LOCATION PLAN

REV	DATE	DRAWN	DESCRIPTION	CHECK	APPR.
A	08.10.19	HL	ROAD SIGNS ADDED EXTENT OF 20MPH ZONE ALTERED		
B	04.12.19	HL	HATCH COLOUR CHANGED, SIGNAGE AMENDED		
C	18.12.19	HL	FURTHER STREET NAMES ADDED		
D	01.04.20	HL	COLOUR OF ROAD NAMES AMENDED		
E	16.07.20	HL	MINOR AMMENDS		

PROJECT: GILDEN WAY, HARLOW  
 TITLE: 20MPH TRO

Taylor Wimpey East London  
 01753 600000  
 1 London Road  
 Brentwood, Essex  
 CM84 4JH  
 Tel: 01277 298000  
 Fax: 01277 298004  
 Web: www.taylorwimpey.co.uk



CHECKED BY	DATE	APPROVED BY	DATE
HL			

DRN	SCALE	DRAWING NUMBER	REV
HL	NS	20862-TRO-01	F