


NOTES

- DO NOT SCALE FROM DRAWING.

Key

Proposed 30-mph SLO.


Existing 40-mph SLO

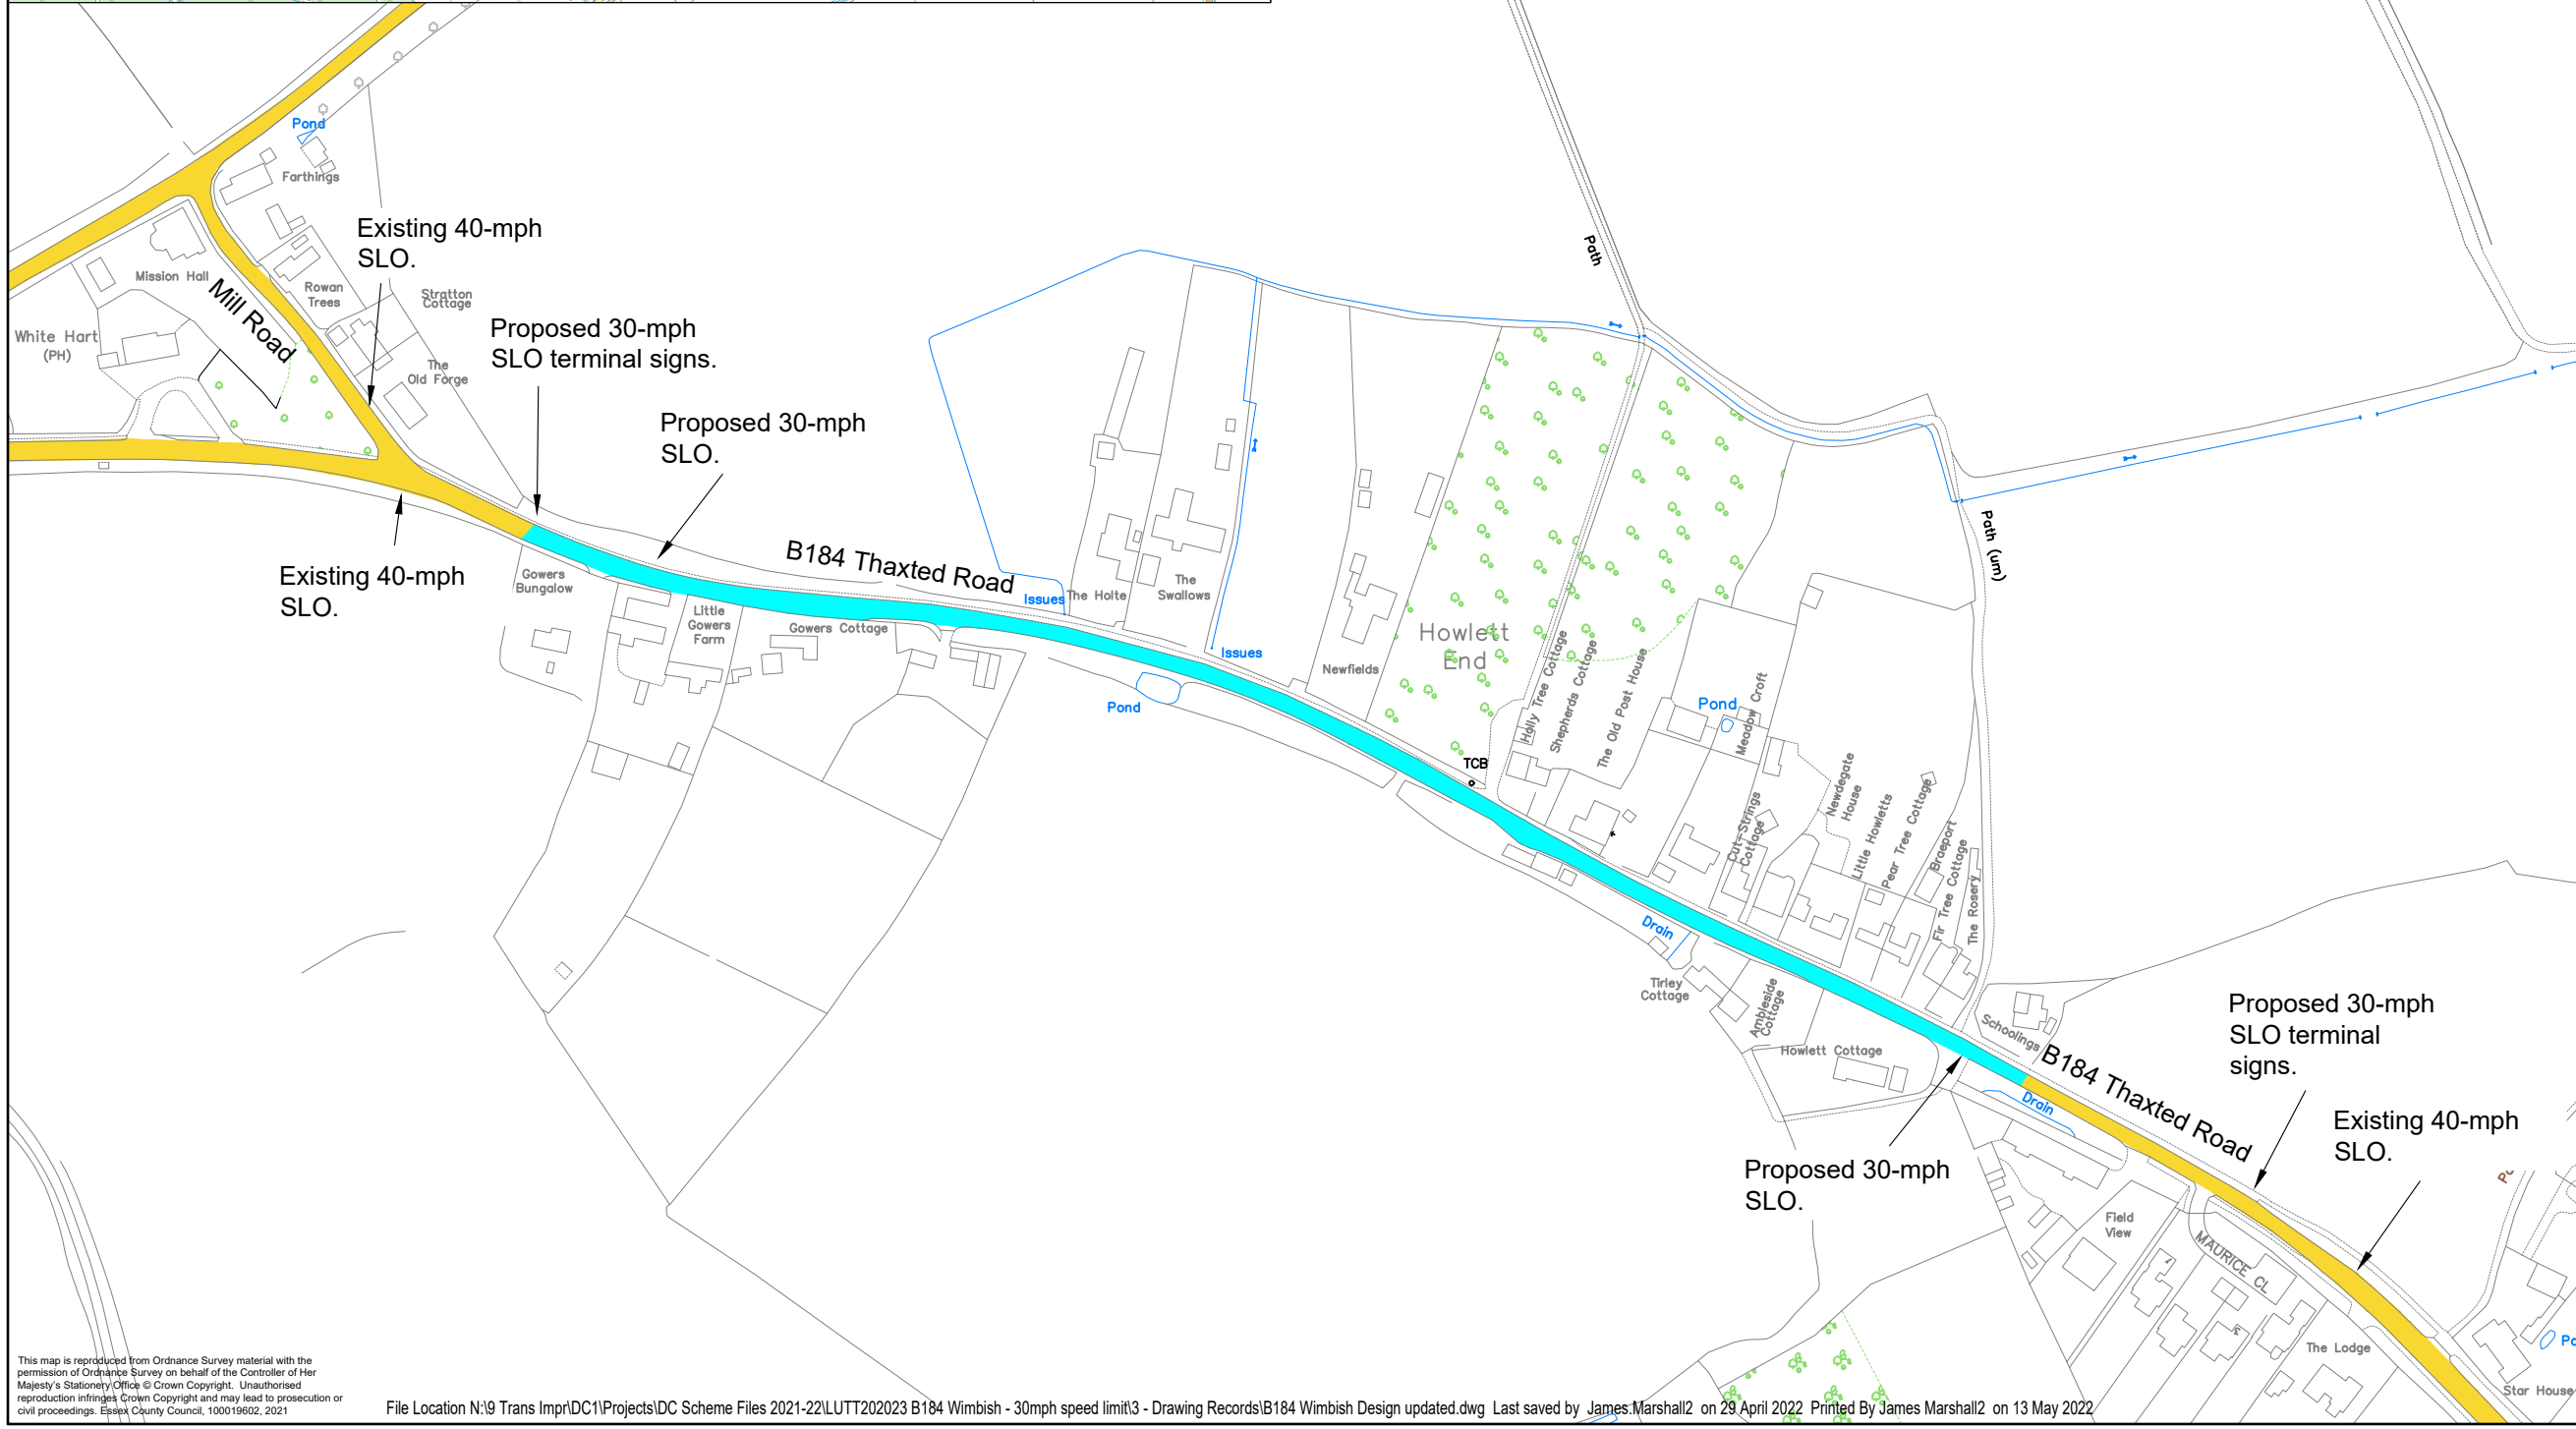

Rev	Date	Description of revision	Drawn	Checked	Reviewed	Approved

DRAWING STATUS

FOR INFORMATION



Essex Highways, Seax House, Victoria Road South,
Chelmsford, CM1 1QH.
Tel: 0345 6037631 © Essex County Council

SCHEME TITLE

**B184 WIMBISH
30MPH SPEED LIMIT**

DRAWING TITLE

**TRO CONSULTATION DRAWING
EXTENTS OF PROPOSED SLO**

DESIGNED	DRAWN	CHECKED	REVIEWED	APPROVED
	JM			
DATE	DATE	DATE	DATE	DATE
	APR 22			

DRAWING UNITS U.N.O. DIMENSIONS IN MILLIMETRES LEVELS IN METRES

SCALE AT A3 (420x297mm) AS SHOWN

DRAWING No. **LTEN 202023 : 000 - 002** REV. -




This map is reproduced from Ordnance Survey material with the permission of Ordnance Survey on behalf of the Controller of Her Majesty's Stationery Office © Crown Copyright. Unauthorised reproduction infringes Crown Copyright and may lead to prosecution or civil proceedings. Essex County Council, 100019602, 2021