


MAP LEGEND

DATE: 11/08/2022

 24hr Clearway	 Loading Place / Taxi Rank	 Permit Parking Place / Residents Parking Place
 Bus Stop / Taxi Rank	 Motorcycle Parking Place	 Prohibition of Verge Parking
 Car Club Parking Place	 No Loading	 Residents Parking Place
 Disabled Badge Holders Parking	 No Loading At Any Time	 Restricted Parking Zone
 Disabled Badge Holders Parking / Loading Place	 No Stopping - Red Route	 Restricted Parking Zone - No Loading
 Disabled Badge Holders Parking / Taxi Rank	 No Stopping At Any Time - Red Route	 Shared Use Parking Place
 Electric Vehicle Charging Place	 No Waiting	 Taxi Rank
 Entrance Marking (Mandatory)	 No Waiting At Any Time	 X14 : Taxi Rank
 Limited Waiting	 Other Bay	 Urban Clearway
 Limited Waiting / Loading Place	 Other Bay / Residents Parking Place	
 Limited Waiting / Loading Place / Permit Parking Place	 Payment Parking Place	
 Limited Waiting / No Waiting	 Payment Parking Place / Permit Parking Place	
 Limited Waiting / Payment Parking Place	 Payment Parking Place / Residents Parking Place	
 Limited Waiting / Permit Parking Place	 Payment Parking Place / Taxi Rank	
 Limited Waiting / Residents Parking Place	 Pedestrian Zones	
 Limited Waiting / Taxi Rank	 Permit Parking Area	
 Loading Place	 Permit Parking Place	

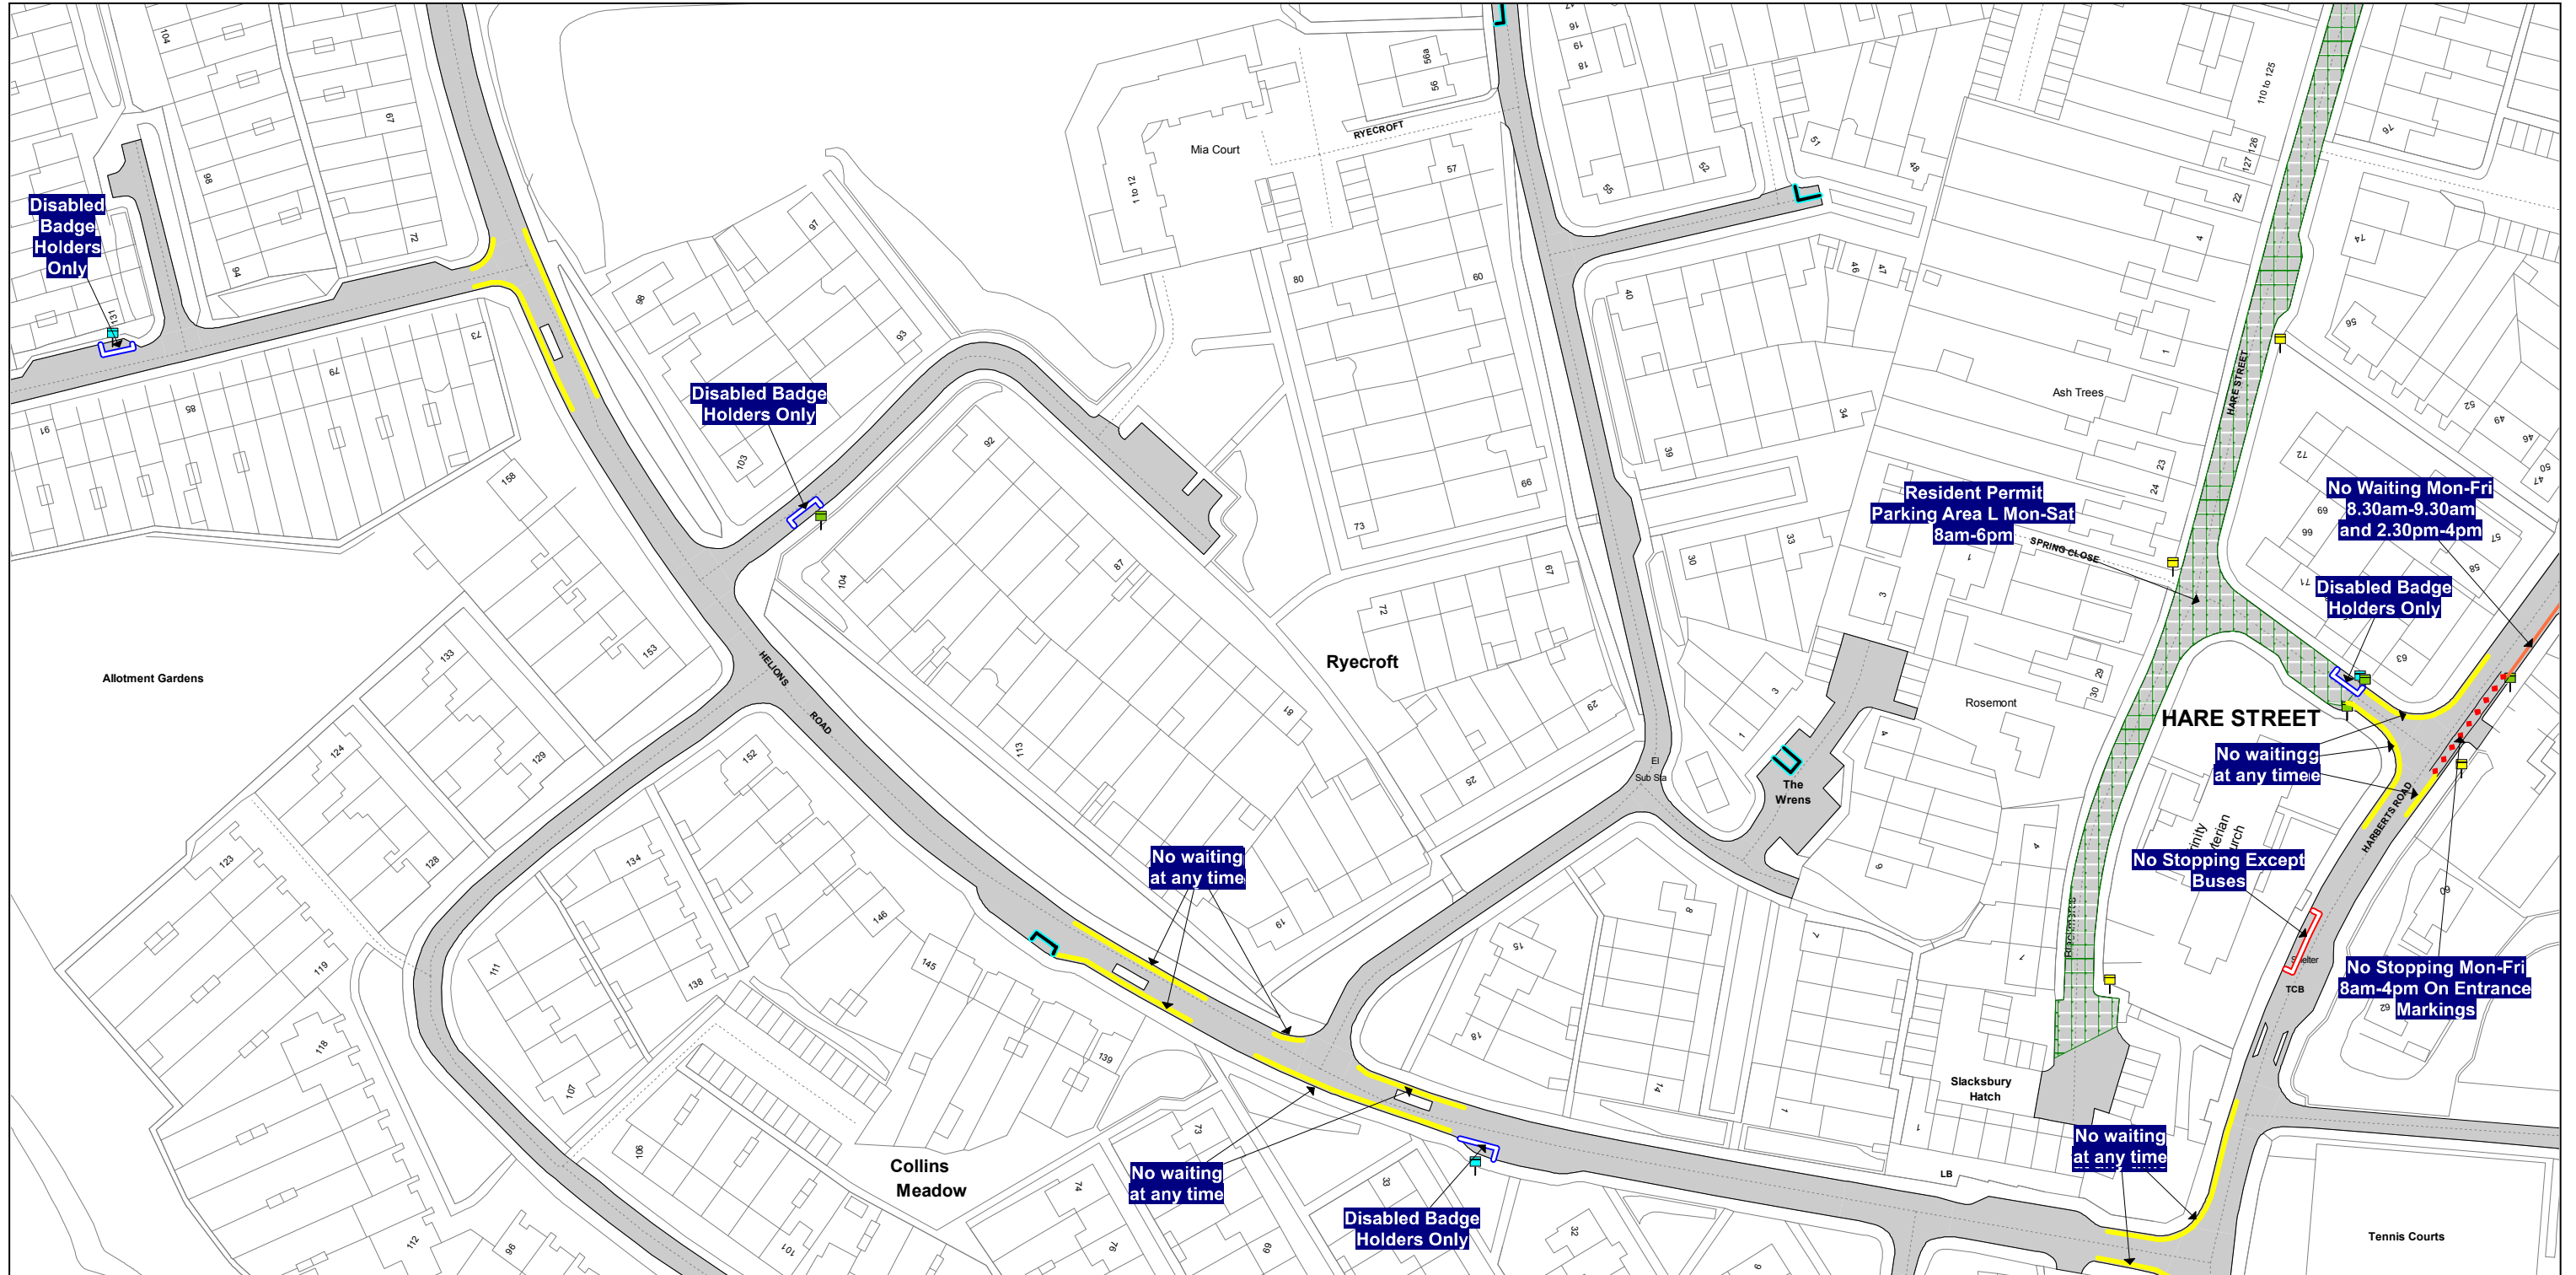


SEE STATIC MAP SCHEDULE LEGEND FOR RESTRICTIONS DISPLAYED

Scale - 1:1250 @ A3 0 Metres 100

Title - North Essex Partnership -Street Waiting, Loading and Parking Plans

Produced from Ordnance Survey 1:1250 mapping with permission of the Controller of Her Majesty's Stationary Office (c) Crown Copyright Licence No. 100019602. Unauthorised reproduction infringes Crown Copyright and may lead to prosecution or Civil Proceedings

This copy has been made by or with the authority of the Head of Legal Services of Essex County Council, pursuant of section 47 of the Copyright, Designs and Patents Act 1988 ('the Act'). Unless the Act provides a relevant exception to copyright, the copy must not be copied without the prior permission of the copyright owner.

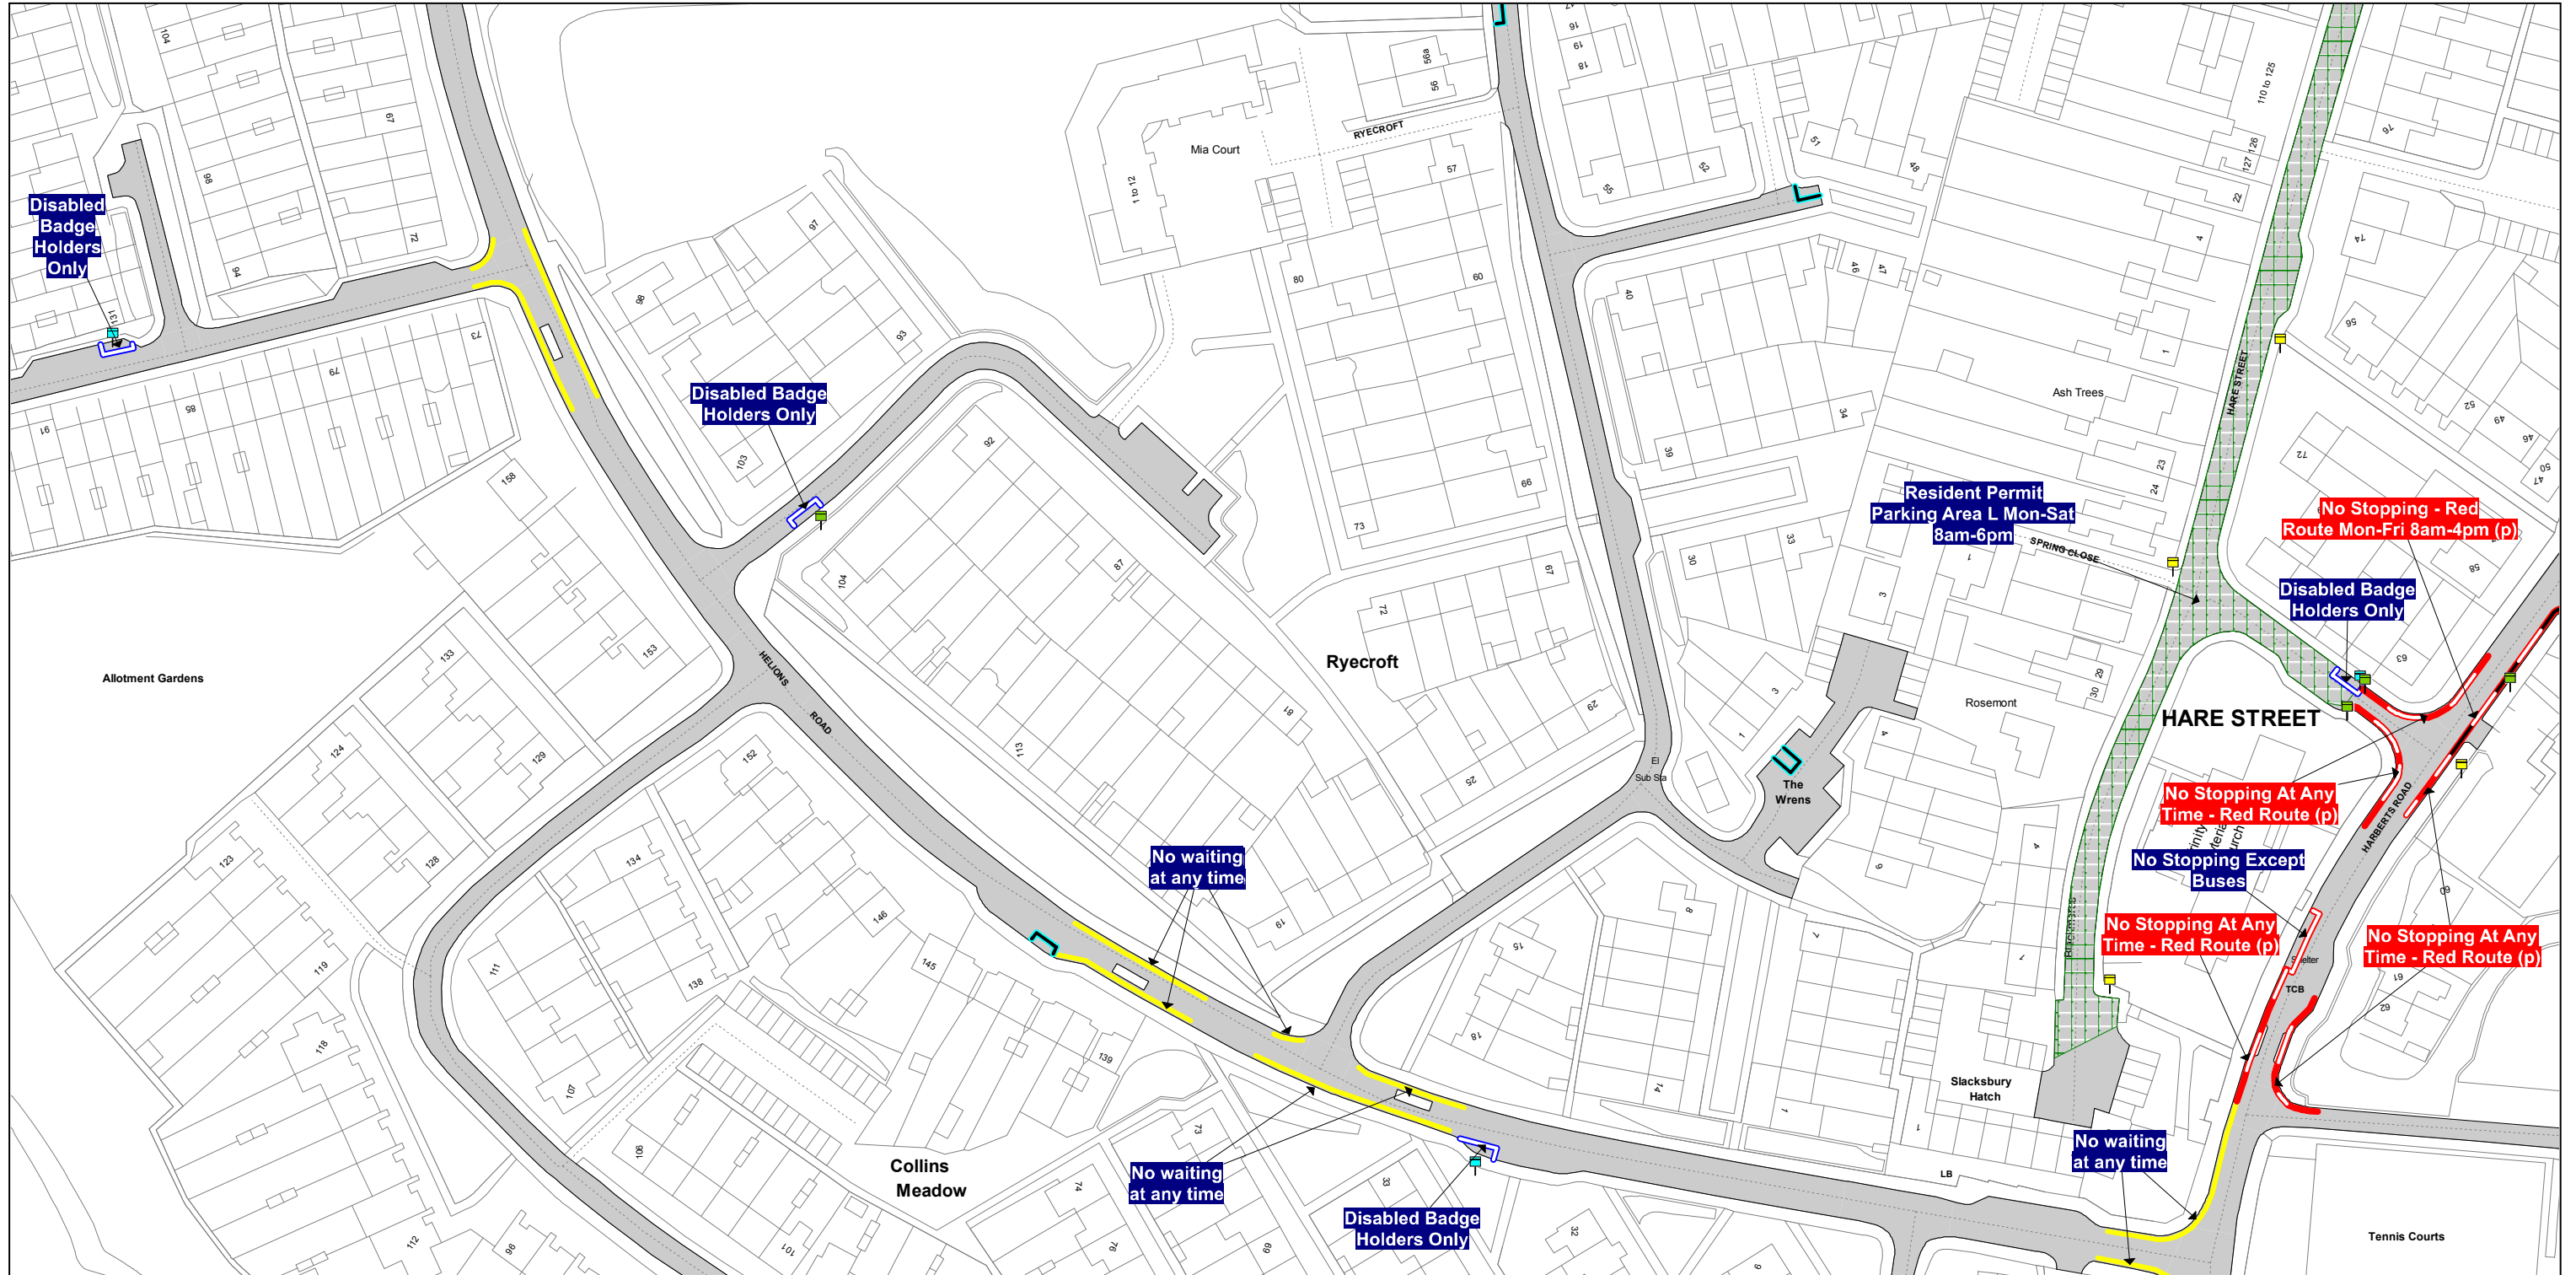


SEE STATIC MAP SCHEDULE LEGEND FOR RESTRICTIONS DISPLAYED

Scale - 1 : 1250 @ A3 0 Metres 100

Title - North Essex Partnership -Street Waiting, Loading and Parking Plans

Produced from Ordnance Survey 1:1250 mapping with permission of the Controller of Her Majesty's Stationary Office (c) Crown Copyright Licence No. 100019602. Unauthorised reproduction infringes Crown Copyright and may lead to prosecution or Civil Proceedings

This copy has been made by or with the authority of the Head of Legal Services of Essex County Council, pursuant of section 47 of the Copyright, Designs and Patents Act 1988 ('the Act'). Unless the Act provides a relevant exception to copyright, the copy must not be copied without the prior permission of the copyright owner.

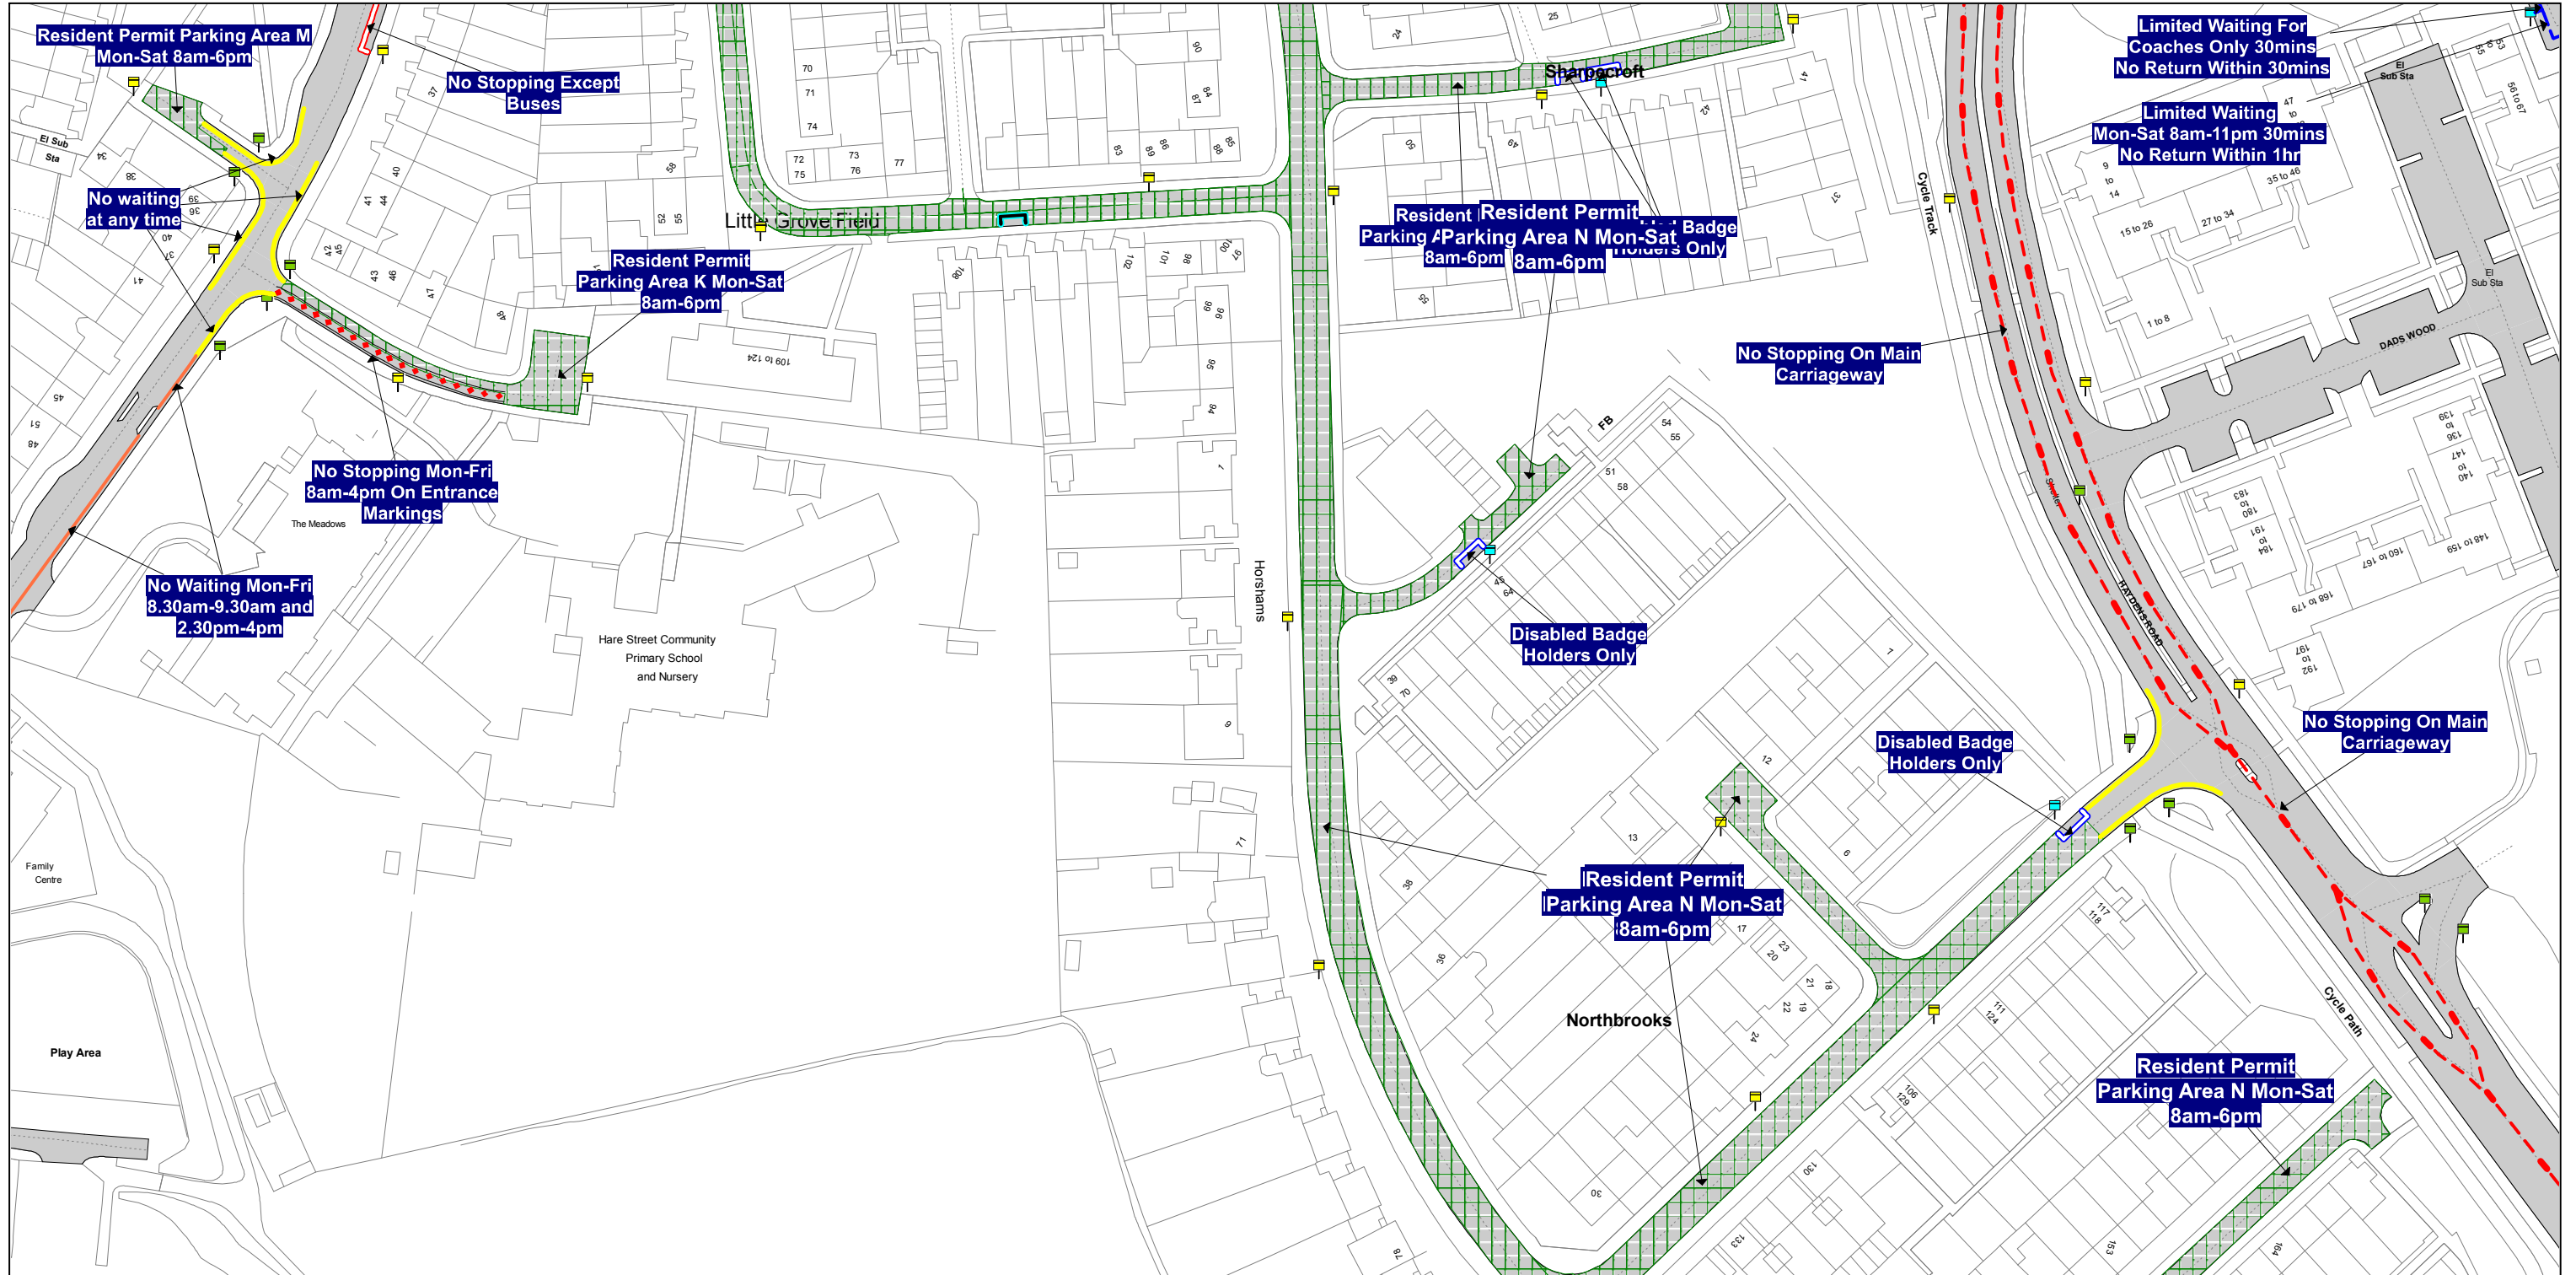


SEE STATIC MAP SCHEDULE LEGEND FOR RESTRICTIONS DISPLAYED

Scale - 1 : 1250 @ A3  **0 Metres 100**

Title - North Essex Partnership -Street Waiting, Loading and Parking Plans

Produced from Ordnance Survey 1:1250 mapping with permission of the Controller of Her Majesty's Stationary Office (c) Crown Copyright Licence No. 100019602. Unauthorised reproduction infringes Crown Copyright and may lead to prosecution or Civil Proceedings

This copy has been made by or with the authority of the Head of Legal Services of Essex County Council, pursuant of section 47 of the Copyright, Designs and Patents Act 1988 ('the Act'). Unless the Act provides a relevant exception to copyright, the copy must not be copied without the prior permission of the copyright owner.

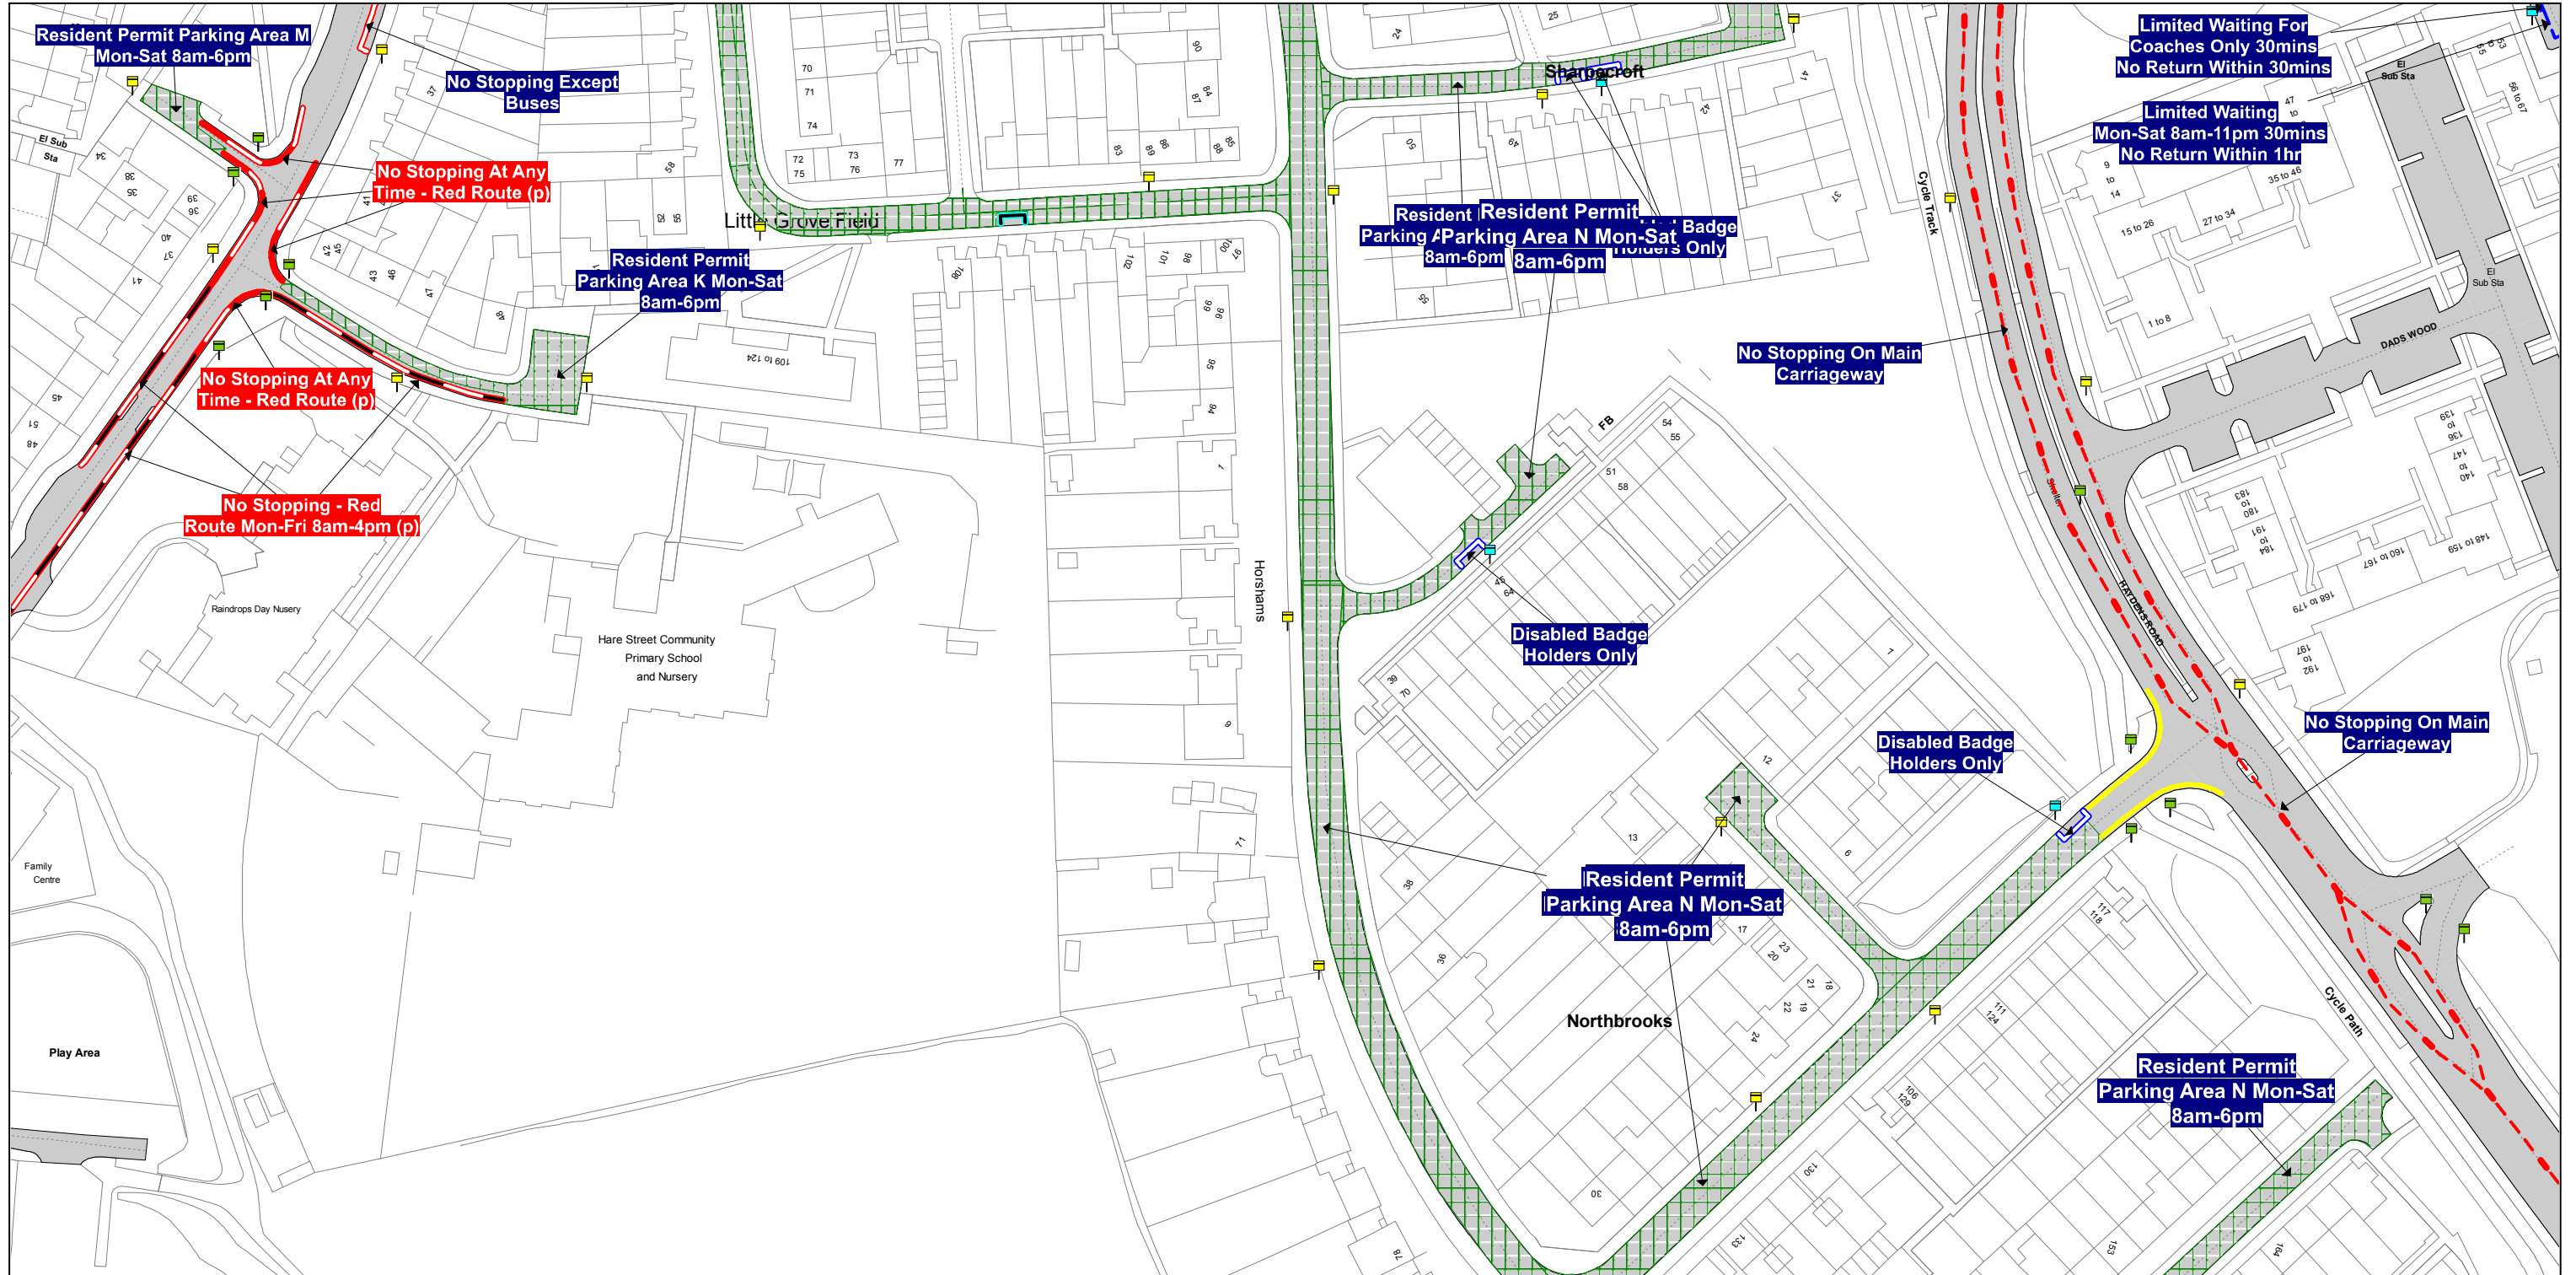

SEE STATIC MAP SCHEDULE LEGEND FOR RESTRICTIONS DISPLAYED

Scale - 1 : 1250 @ A3 0 Metres 100

Title - North Essex Partnership -Street Waiting, Loading and Parking Plans

Produced from Ordnance Survey 1:1250 mapping with permission of the Controller of Her Majesty's Stationary Office (c) Crown Copyright Licence No. 100019602. Unauthorised reproduction infringes Crown Copyright and may lead to prosecution or Civil Proceedings

This copy has been made by or with the authority of the Head of Legal Services of Essex County Council, pursuant of section 47 of the Copyright, Designs and Patents Act 1988 ('the Act'). Unless the Act provides a relevant exception to copyright, the copy must not be copied without the prior permission of the copyright owner.