


Details of work
Scale 1:250

INSTALL new post.
attach new sign to
Diag 661A to top of
post

RELIN existing DBAY
marking Diag 1028.4
6.2m x 2.7m.

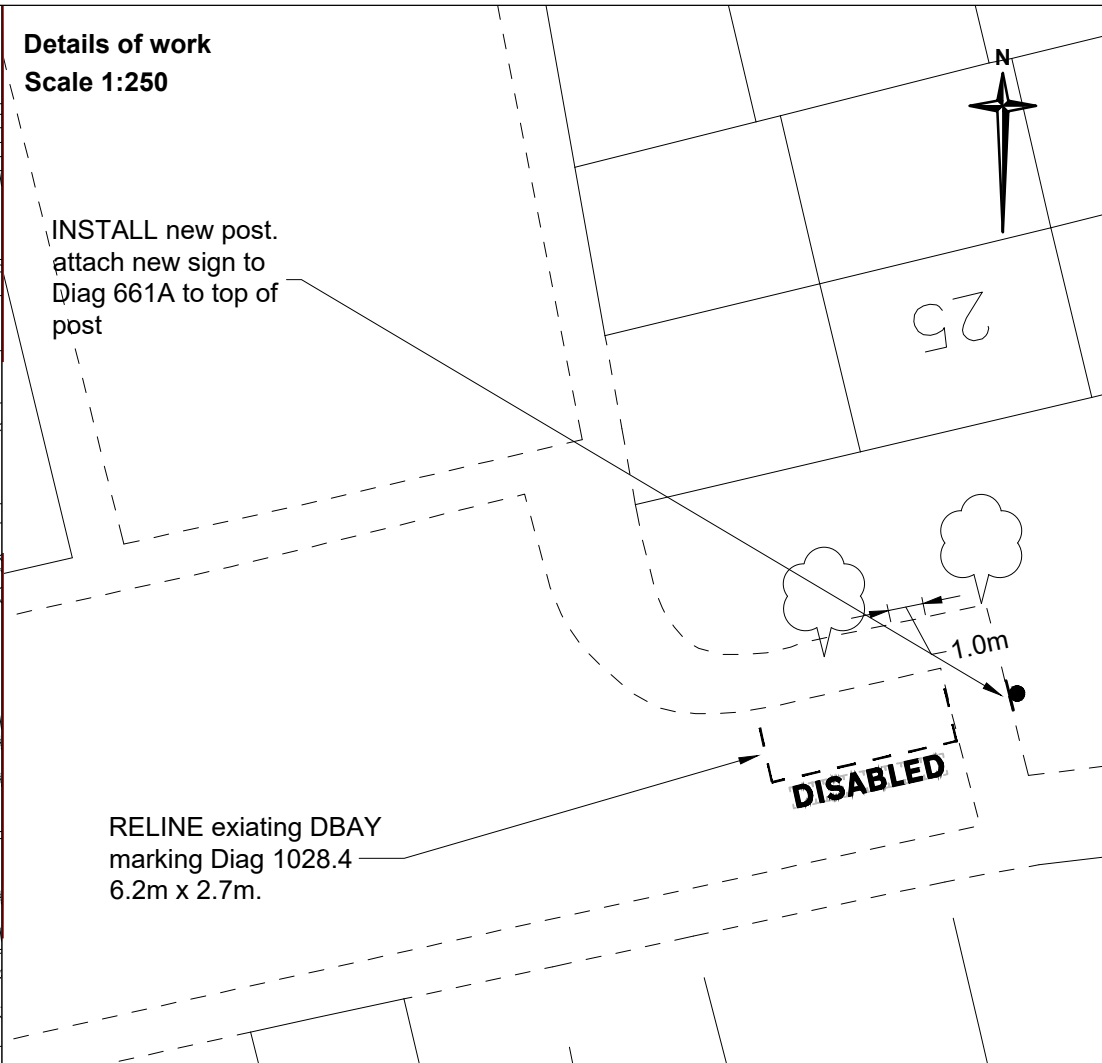

Key



Area of interest in Location Plan

Existing DBAY marking to Diag 1028.4

Sign to Diag 661A to be attached to top of new post. Mounting height 2.3m



POST & FOUNDATIONS	
Length of 76mm post	Total: 2960mm Above ground: 2310mm
No. of Foundations	1
Foundation Depth	600mm
Foundation Width	350mm
Foundation Length	350mm
Foundation Volume	0.074sq.m
Earth Cover	150mm

Scheme Ref.		Generic DPB Sign	
TSRGD 02: 661A / TSRGD 16: Sch.4 Pt.5 Itm.4	x-height	20.0	
Letter colour	BLACK	SIGN FACE	
Background	WHITE	Width	320mm
Border	BLACK	Height	255mm
Material	Class RA2 (12899-1:2007)	Area	0.08sq.m

Notes

- Do not scale. This drawing is to be read in conjunction with all other contract drawings and documents.
- Drawing displays all work at site and is to be accompanied by separate orders for road lining & street signing work where applicable.
- White thermoplastic screed bay marking to TSRGD'16: Schedule 7, Part 4, Item 6, Diag No.1028.4 variant DISABLED. (Pre '16 1028.3)
- All works to be in accordance with the Department of Transport's Specification for Highway Works & Essex County Council Specifications & Standard Construction Drawings.
- All traffic signs are to comply with The Traffic Signs Regulations and General Directions 2016.
- All existing signs to be retained unless stated otherwise. Any defects to existing signs and/or posts noted by the Contractor during the works to be reported to the Engineer.

Key



Area of interest

Rev	Date	Description of revision	Drawn	Checked	Review'd	Approv'd

DRAWING STATUS: **Detailed Design**



Essex Highways, Seax House, Victoria Road South, Chelmsford, CM1 1QH.
Tel: 0345 6037631 © Essex County Council

SCHEME TITLE: **DISABLED PARKING BAYS**

DRAWING TITLE: **IMPLEMENTATION OF BAY FOR 8 CLEVELAND ROAD, BASILDON**

DESIGNED	DRAWN	CHECKED	REVIEWED	APPROVED
AD	AD			

DATE	DATE	DATE	DATE	DATE
JUN 22	JUN 22			

DRAWING UNITS U.N.O. DIMENSIONS IN METRES LEVELS IN MILLIMETRES SCALE AT A4 (297x210mm) **As shown**

DRAWING No. **2661343-00-001** REV. -

