



General Notes

- THIS DRAWING SHALL BE READ IN CONJUNCTION WITH ALL RELEVANT ARCHITECTS' ENGINEERS' & SPECIALISTS' DRAWINGS, SPECIFICATIONS & CONTRACT DOCUMENTS. THE CONTRACTOR IS TO NOTIFY THE ENGINEER OF ANY DISCREPANCIES IMMEDIATELY & PRIOR TO COMMENCEMENT OF ANY WORKS.
- DO NOT SCALE FROM DRAWING.
- FOR GENERAL NOTES PLEASE REFER TO DRG. No. H8769-3B-SP-2001.
- FOR DRAWING & DETAIL REFERENCES PLEASE REFER TO THE PROJECT MAP DRG. No. H8769-3B-SP-2000.

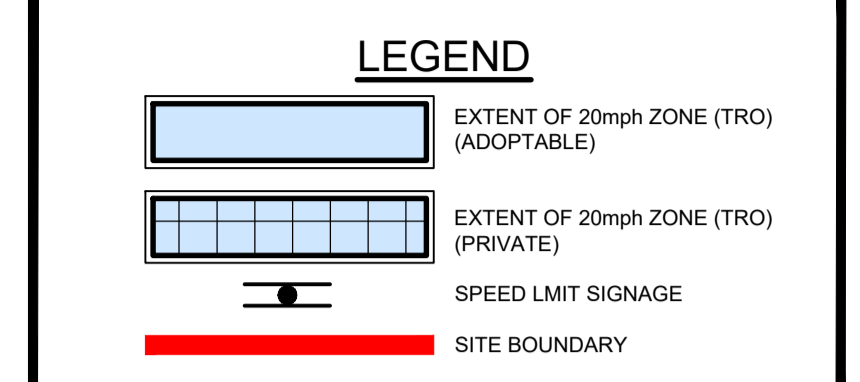

NB:
PROPOSALS SUBJECT TO SECTION 38, 104 & BUILDING REGS APPROVAL

NOTE:
ALL WORKS ARE TO COMPLY WITH E.C.C. DEVELOPMENT CONSTRUCTION MANUAL SEPTEMBER 2023.

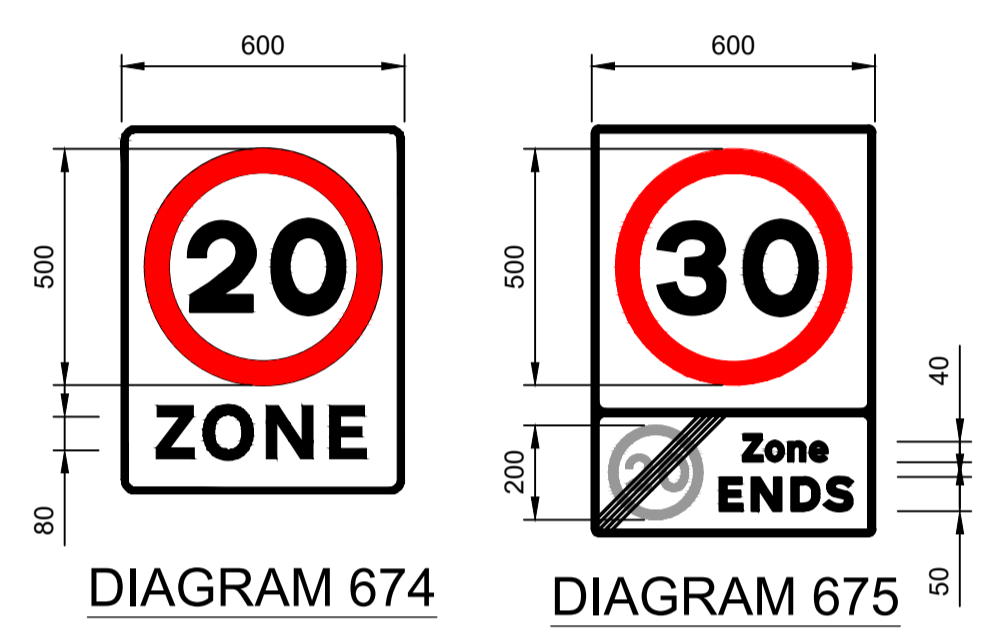

| Rev | Description | Drawn | Check | Date |
|-----|--|-------|-------|----------|
| C06 | EXTENT OF TRO & DIMENSIONS AMENDED. | BoB | AW | 16.01.25 |
| C05 | DISTANCES ADDED IN ACCORDANCE WITH E.C.C. REQUIREMENTS. | BoB | AW | 09.12.24 |
| C04 | DIMENSION ADDED AS CLOUDED. | BoB | AW | 21.11.24 |
| C03 | EXTENT OF TRO & LEGEND AMENDED. SIGNAGE ADDED. | BoB | AW | 09.07.24 |
| C02 | GAS MAIN, SHE INFO' HIGHWAY BOUNDARY REMOVED. EXTENT OF TRO AMENDED. ROAD NAMES ADDED. | BoB | AW | 09.05.24 |
| C01 | REVISION REFERENCE AMENDMENT. ISSUED FOR CONSTRUCTION. | BoB | AW | 04.04.24 |
| E | ISSUED FOR CONSTRUCTION. | BoB | AW | 05.02.24 |
| D | PRIVATE DRIVES ADDED TO AREA OF TRO. | BoB | AW | 22.01.24 |
| C | NOTE AMENDED AS CLOUDED. | BoB | AW | 08.01.24 |
| B | NOTE ADDED AS CLOUDED. | BoB | AW | 12.12.23 |
| A | ISSUED FOR APPROVAL. | BoB | AW | 16.08.23 |

DAVID WILSON HOMES
WHERE QUALITY LIVES

Eastern Counties
7 Springfield Lyons Approach
Chelmsford, Essex, CM2 5EY
T. 01245 232200

Development
Burnham Phase 2, Pollard Land,
Burnham-on-Crouch, Essex.

Drawing Title
Traffic Regulation Order G.A.

| | | |
|----------|-------|----------|
| Date | Drawn | Revision |
| 15.06.23 | BoB | C06 |

Scale: 1:200 Paper Size: A1 DWG Reference: H8769-3B-SP-2034

CONSTRUCTION