



Notes

- Do not scale.

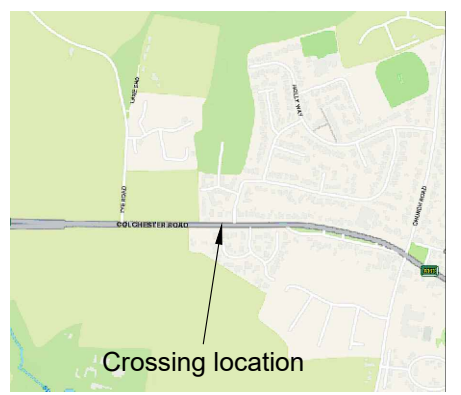

Key

- Low level access pole
- ◀ Pushbutton unit
- ▣ Tactile paving
- Drop kerbs
- Existing items
- New items
- Removed items

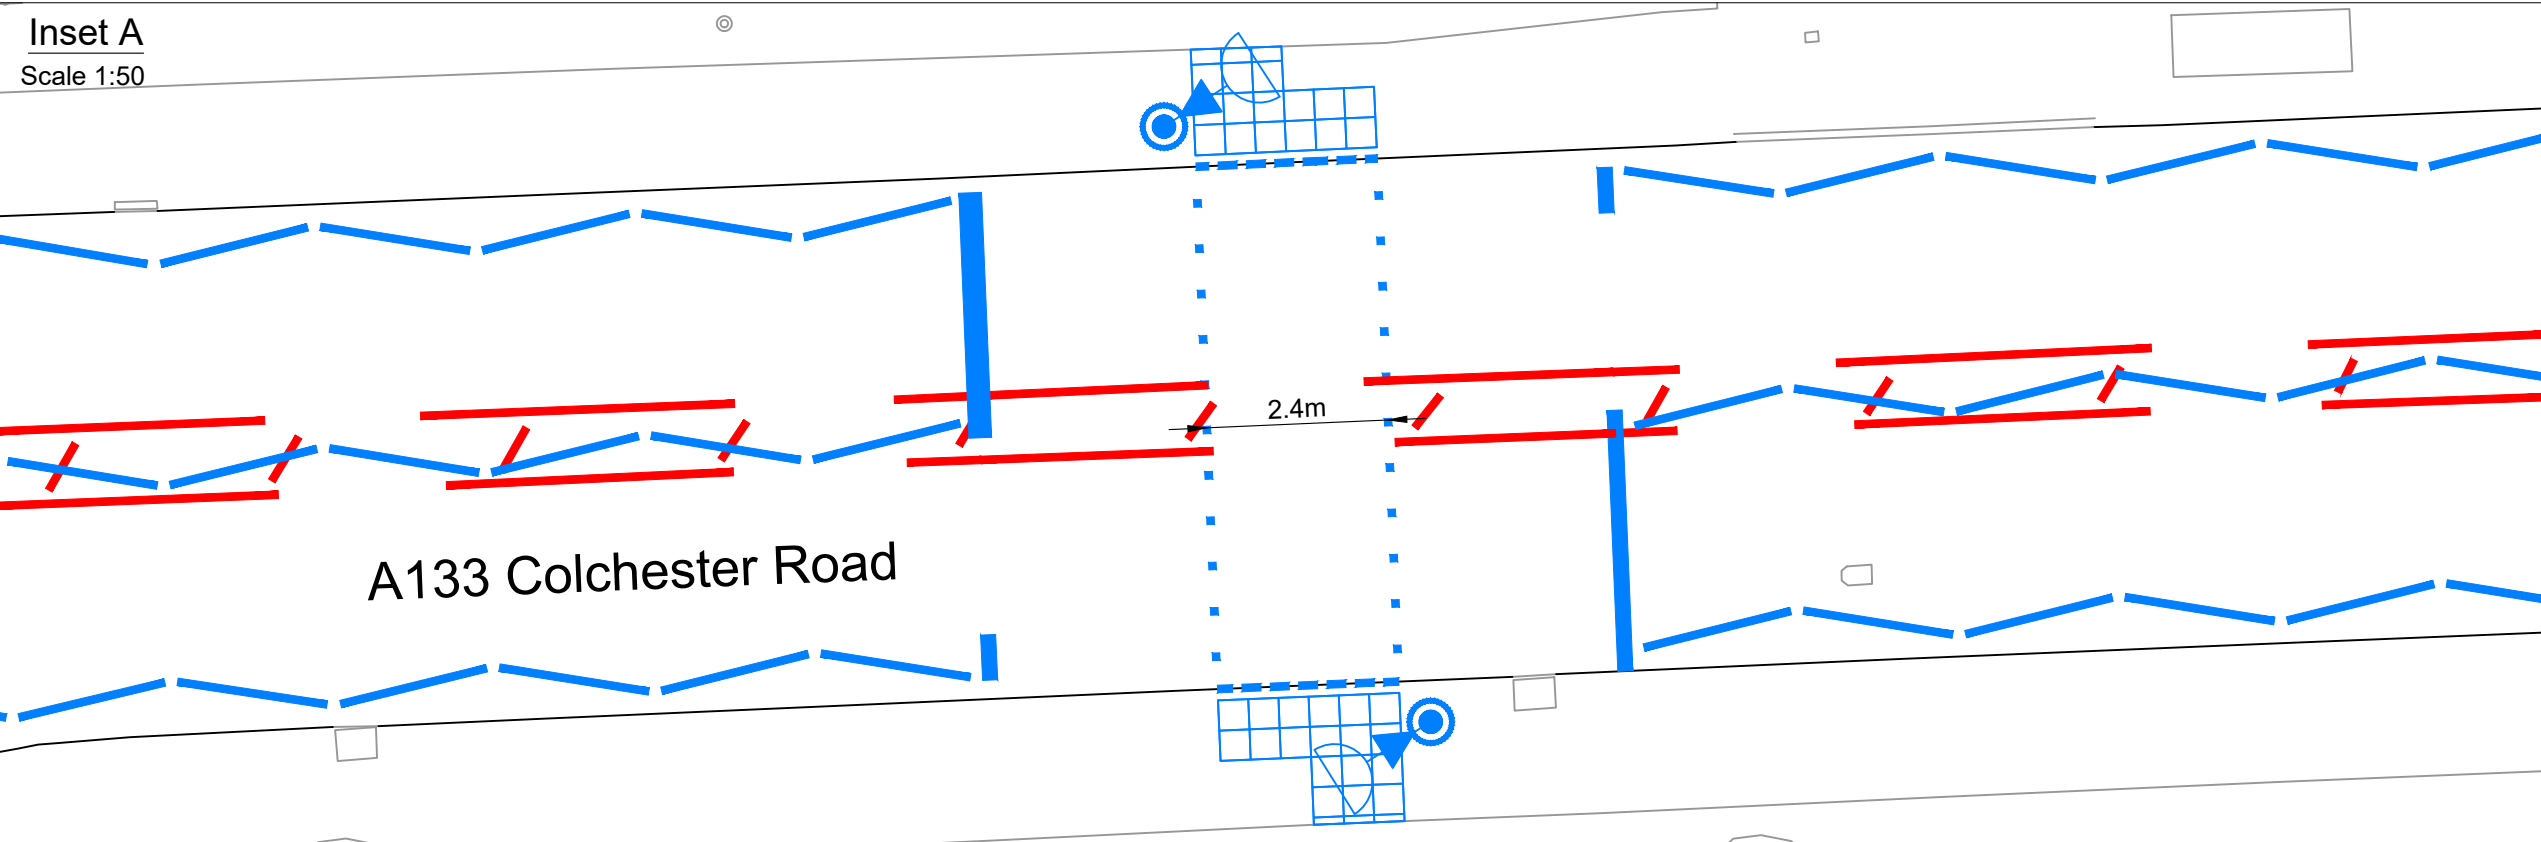

Rev	Date	Description of revision	Drawn	Checked	Reviewed	Approved

DRAWING STATUS

FOR INFORMATION



Essex Highways, Seax House, Victoria Road South, Chelmsford, CM1 1QH.
Tel: 0345 6037631 © Essex County Council

SCHEME TITLE

**04N23
COLCHESTER ROAD, WEST OF
OATLANDS, ELMSTEAD**

DRAWING TITLE

**NEAR SIDE PEDESTRIAN
CROSSING LOCATION
CONSULTATION DRAWING**

DESIGNED	DRAWN	CHECKED	REVIEWED	APPROVED
SK	FD	JB	JB	AF
DATE	DATE	DATE	DATE	DATE
03/10/24	03/10/24	17/10/24	17/10/24	24/10/24

DRAWING UNITS U.N.O. SCALE AT A3 (420x297mm)
DIMENSIONS IN MILLIMETRES
LEVELS IN METRES

As detailed

DRAWING No. **183006-04N23-00-001** REV. -

