




Existing Restrictions
Scale: 1:500

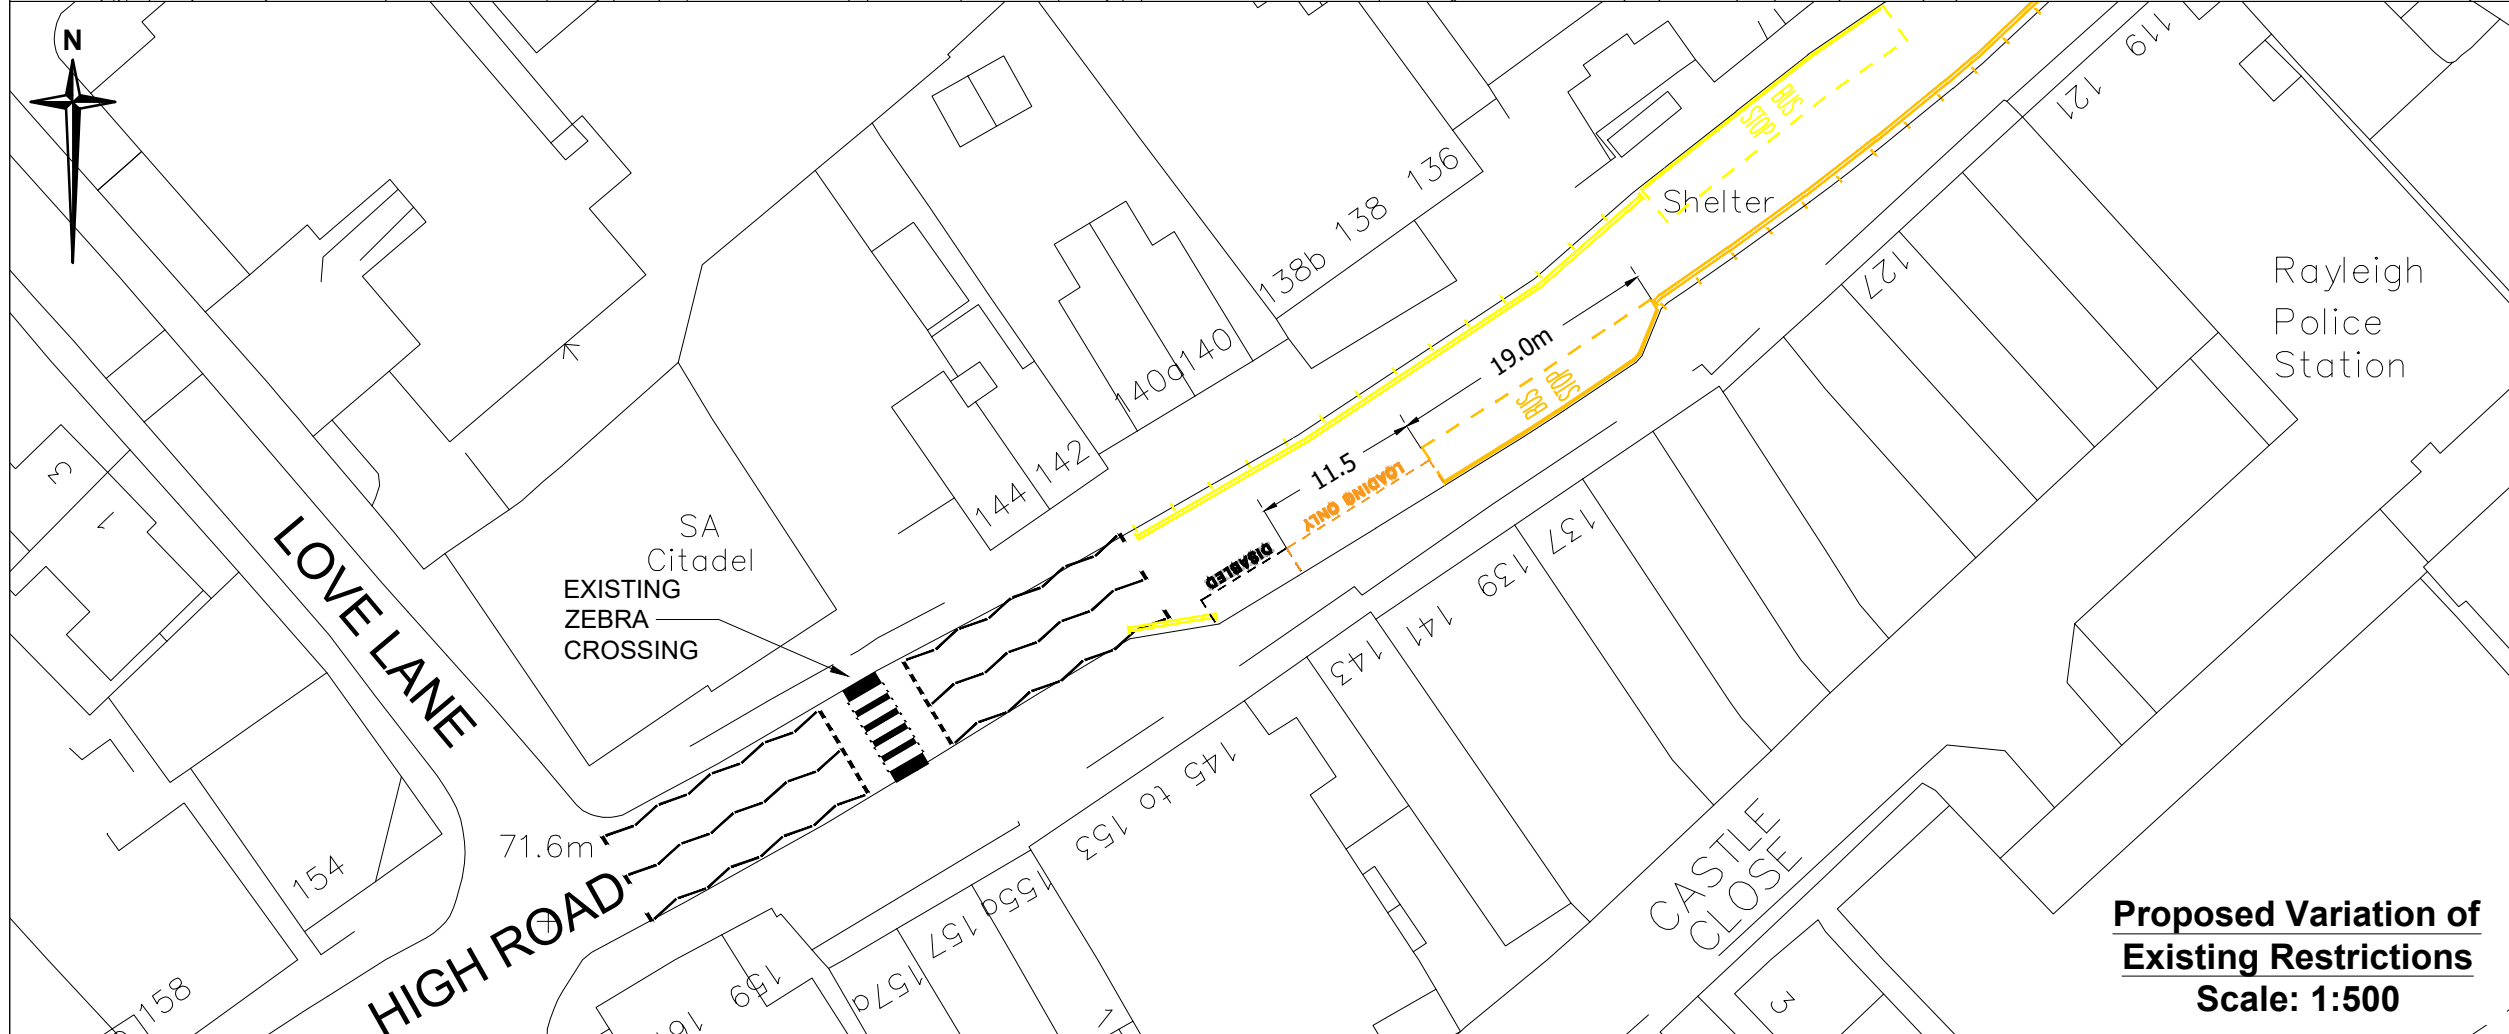

Proposed Variation of Existing Restrictions
Scale: 1:500

- Key:**
- Limited Waiting Mon-Sat 8am-6pm 1hr No Return within 2hrs (To be Revoked)
 - No Waiting At Any Time
 - No Waiting At Any Time and No Loading 8am-10am and 4pm-6pm
 - No Stopping 7am-7pm Except Buses
 - Disabled Badge Holders Mon-Fri 8am-6pm 3hrs no return within 3hrs
 - Goods Vehicles Loading Only (To be revoked)
 - Proposed No Stopping 7am-7pm Except Buses
 - Proposed No Waiting At Any Time and No Loading 8am-10am and 4pm-6pm
 - Proposed Goods Vehicles Loading Only

Rev.	Date	Description of revision	Drawn	Checked	Reviewed/Approved

DRAWING STATUS: **FOR INFORMATION**



Essex Highways, Seax House, Victoria Road South, Chelmsford, CM1 1QH. Tel: 0345 6037631 © Essex County Council

SCHEME TITLE: **PASSENGER TRANSPORT SCHEME HIGH ROAD, RAYLEIGH SS6 7BU**

DRAWING TITLE: **CONSULTATION DRAWING**

DESIGNED	DRAWN	CHECKED	REVIEWED	APPROVED
AD	AD	CB	MV	MV
NOV 24	NOV 24	NOV 24	NOV 24	NOV 24

DRAWING UNITS U.N.O. DIMENSIONS IN METRES LEVELS IN MILLIMETRES SCALE AT A3 (420x297mm) **AS SHOWN**

DRAWING No: **PT 59-00-002** REV: -

