

- Notes**
- Do not scale.
 - Drawing to be read in conjunction with all other scheme drawings, the DFT's Specification for Highway Works, ECC's Standard Details and manufacturers specifications.
 - All existing ironwork to be raised to suit new levels.
 - For details of site clearance items see 0200 series drawings.
 - For details of kerbs, footways, paved areas, cross sections and guard rail see 1100 series drawings.
 - For details of signs, posts, foundations, bollards and road markings see 1200 series drawings.
 - Where extent of works is to be clarified, this shall be agreed with the Overseeing Organisation prior to commencement of work.

- Key**
- Proposed cycle track resurfacing / no dig resurfacing.
 - Proposed cycle track reconstruction / no dig reconstruction.
 - Proposed cycle track construction / no dig construction / widening / no dig widening.
 - Proposed hump.
 - Proposed verge.
 - Proposed kerb.
 - Proposed dropped kerb.
 - Proposed PCC edging / no dig timber edging.
 - Proposed bollard
 - Proposed red blister tactile paving.
 - Proposed buff blister tactile paving.
 - Proposed ladder and tram paving.
 - Proposed corduroy paving.
 - Proposed white road markings.
 - Proposed yellow road markings.
 - Proposed road gully to EF121 with 'waffle' style grate to D Class rating.
 - Proposed 150mm dia. gully / drainage feed
 - Proposed surface water chamber to EF103 with D-grade cover.
 - Proposed sign / fingerpost sign / sign plate on existing post
 - Proposed pedestrian guardrail
 - No dig location (subject to root protection area)
 - Listed building extent
 - Highway Boundary
 - Proposed bus shelter, spec to be agreed by Overseeing Organisation
 - Proposed lighting column

Rev.	Date	Description of revision	Drawn	Checked	Reviewed	Approved
D	11/20	Minor amendments (clouded)	KJH	BA	PN	CB
C	03/20	Minor amendments (clouded)	BA	PN	PN	CB
B	10/19	Table amendments and 'For Construction'	BA	PN	PN	CB

DRAWING STATUS: **FOR CONSTRUCTION**



Essex Highways, Seax House, Victoria Road South, Chelmsford, CM1 1QH.
Tel: 0345 6037631 © Essex County Council


SCHEME TITLE: **BRAINTREE LCWIP**

DRAWING TITLE: **GENERAL ARRANGEMENT SHEET 3 OF 4**

DESIGNED	DRAWN	CHECKED	REVIEWED	APPROVED
MC	MC	BA	PN	CB
DATE	DATE	DATE	DATE	DATE
SEP 19	SEP 19	SEP 19	SEP 19	SEP 19

DRAWING UNITS U.N.O. DIMENSIONS IN MILLIMETRES LEVELS IN METRES SCALE AT A1 (841X594mm) 1:500

DRAWING No. **B355377A-00-01-003** REV. **D**

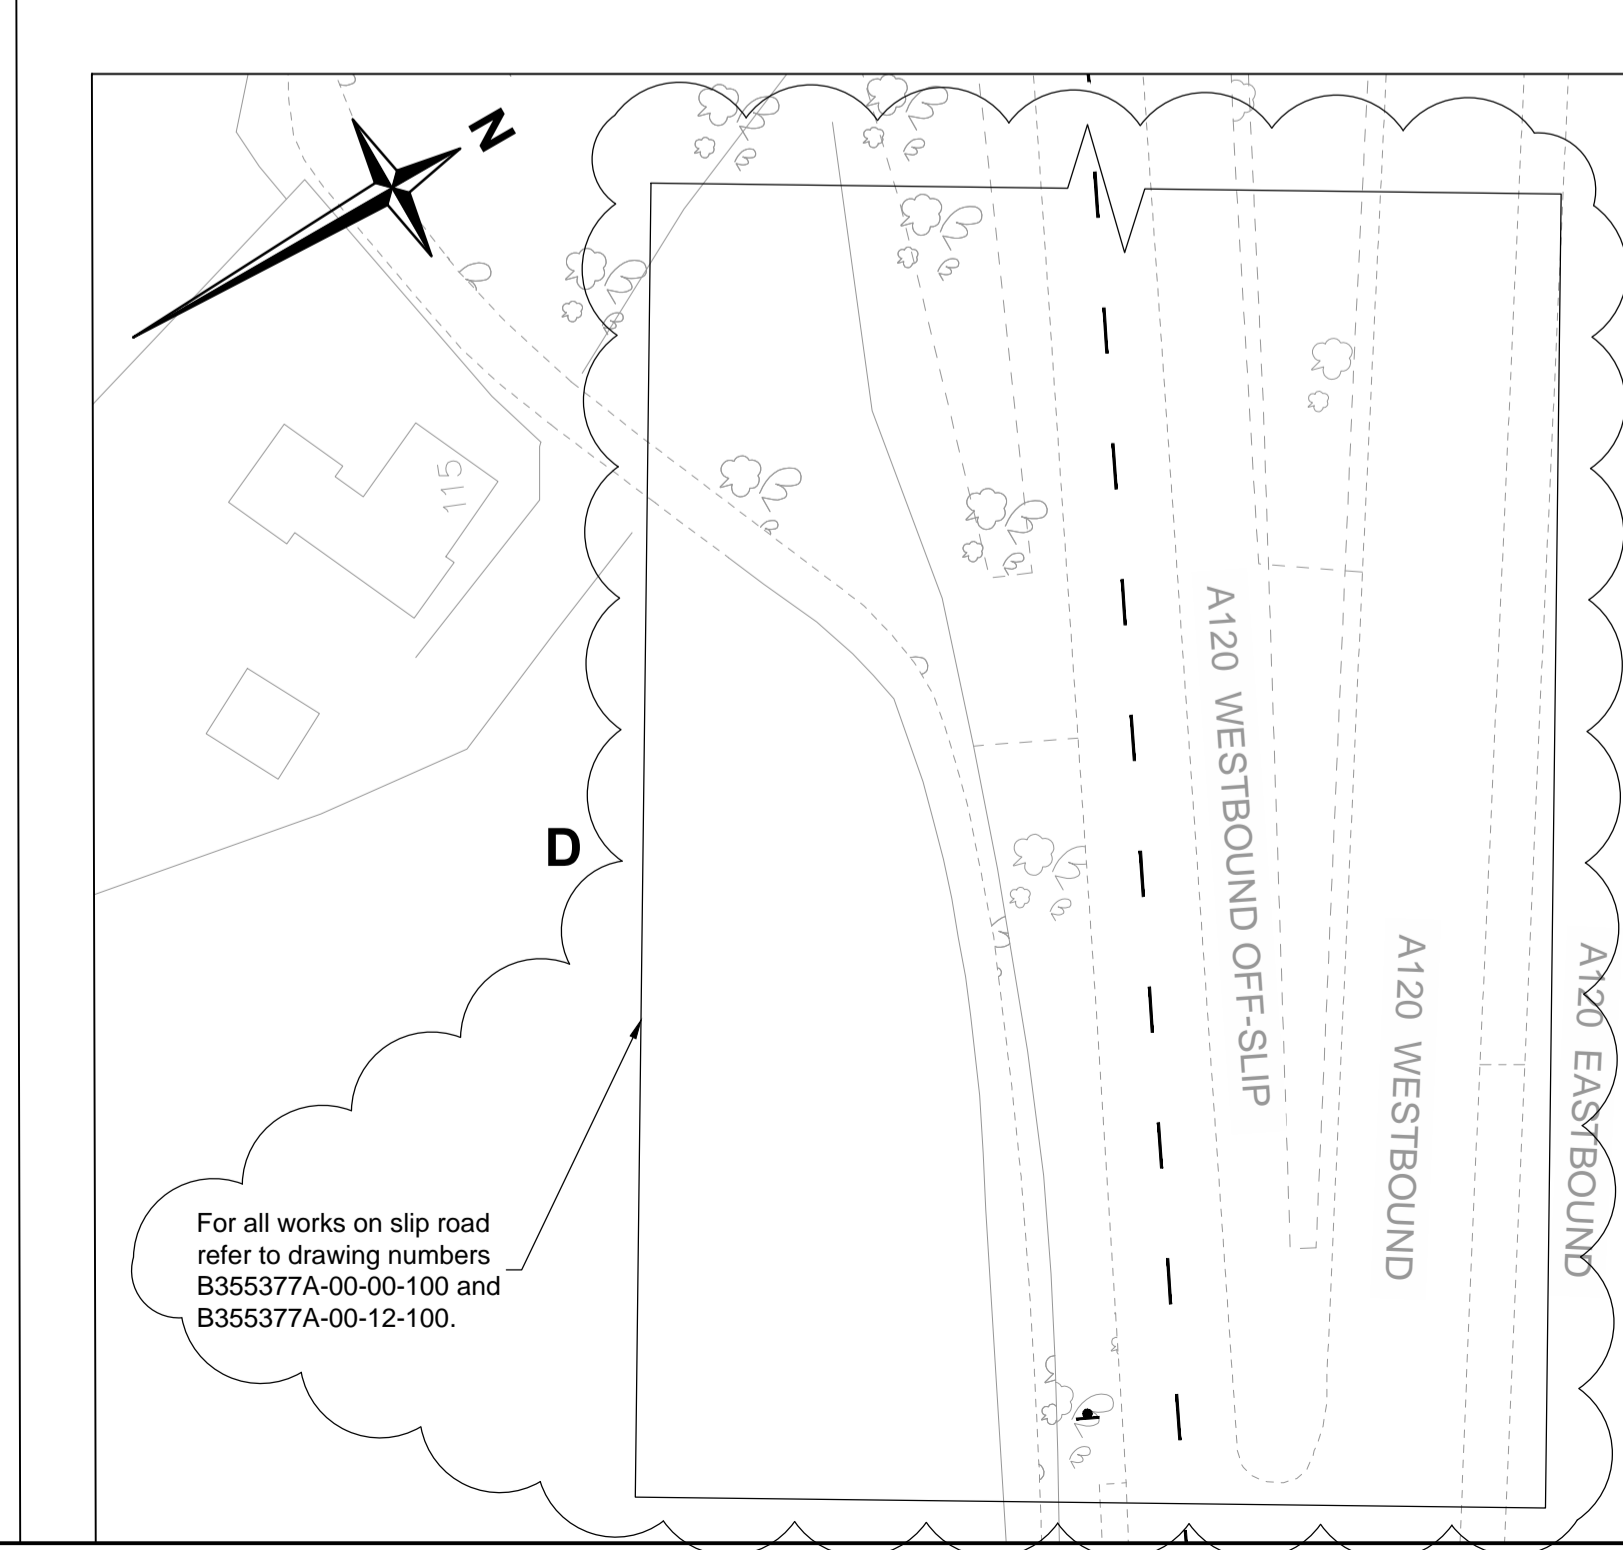

This map is reproduced from Ordnance Survey material with the verification of Ordnance Survey on behalf of the Controller of Her Majesty's Stationery Office © Crown Copyright. Unauthorised reproduction infringes Crown Copyright and may lead to prosecution for civil proceedings. Essex County Council, 100019602, 2019