


OVERALL VIEW OF DIVERSION ROUTE
Not to scale


- Key**
- █ Proposed road closure
 - █ Proposed diversion route

Notes

1. Not to scale.
2. All works to be in accordance with the Department of Transport's Specification for Highway Works and Traffic Signs Manual Chapter 8.
3. Signs detailing closure and diversion routes to be provided at locations deemed suitable, so that drivers of all vehicles are given adequate warning and able to join diversion routes without getting into difficulty.

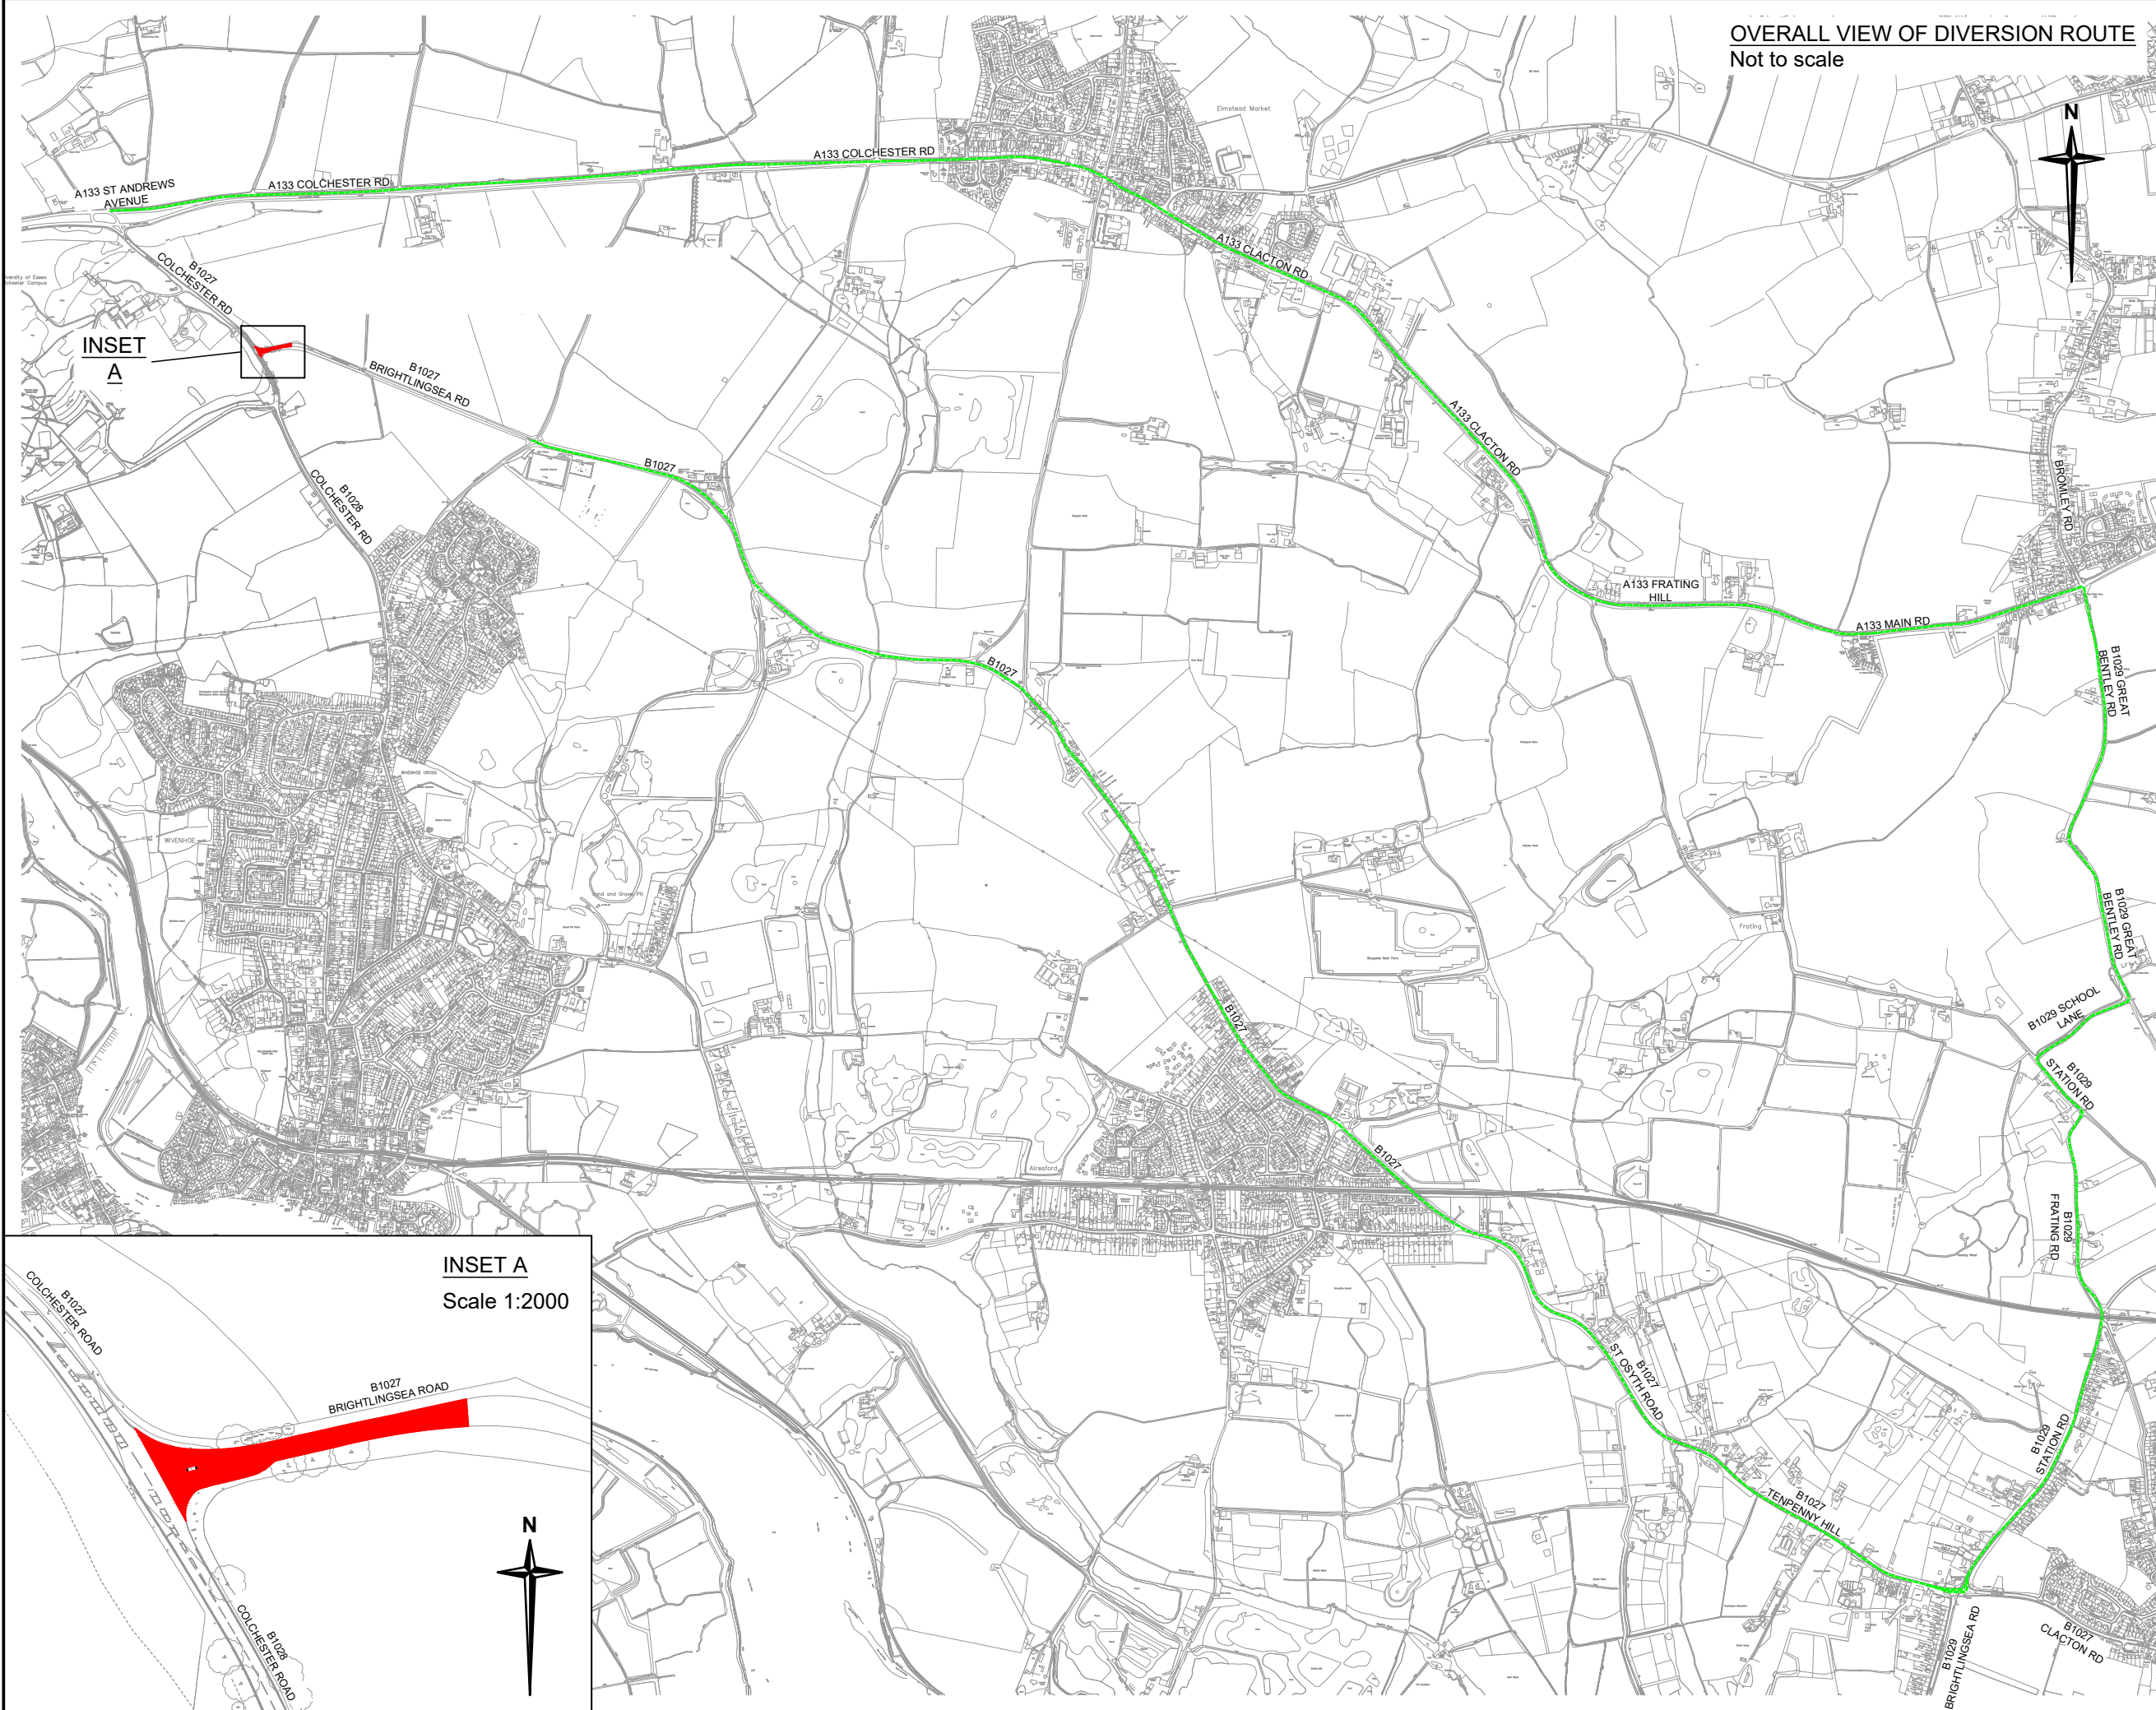

INSET A

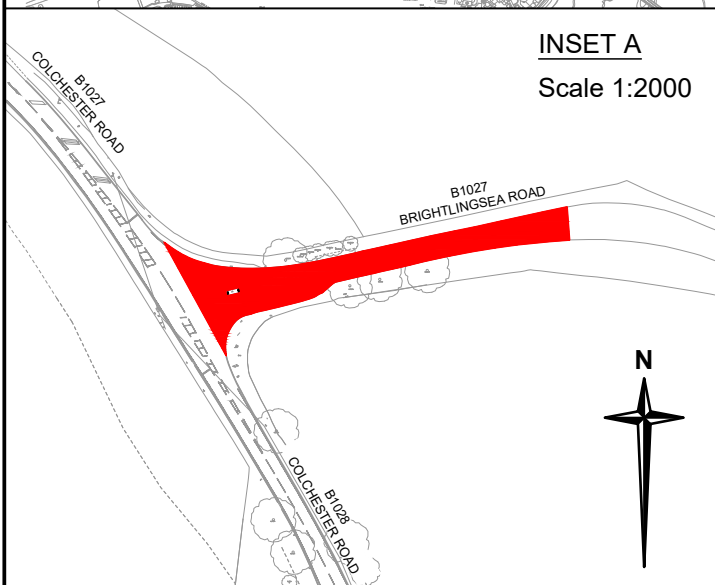

Rev	Date	Description of revision	Drawn	Checked	Reviewed	Approved

DRAWING STATUS

FOR CONSTRUCTION



Essex Highways, Seax House, Victoria Road South, Chelmsford, CM1 1QH.
Tel: 0345 6037631 © Essex County Council

SCHEME TITLE
**3J34
B1028 COLCHESTER ROAD /
B1027 BRIGHTLINGSEA ROAD,
WIVENHOE**

DRAWING TITLE
**PROPOSED TEMPORARY DIVERSION
ROUTE FOR
ROAD CLOSURE AT
B1027 BRIGHTLINGSEA ROAD**

DESIGNED	DRAWN	CHECKED	REVIEWED	APPROVED

DRAWING UNITS U.N.O.
DIMENSIONS IN MILLIMETRES
LEVELS IN METRES

SCALE AT A3 (420x297mm)
As detailed

DRAWING No. **ITS0288-03J34-01-001** REV. -

This map is reproduced from Ordnance Survey material with the permission of Ordnance Survey on behalf of the Controller of Her Majesty's Stationery Office © Crown Copyright. Unauthorised reproduction infringes Crown Copyright and may lead to prosecution or civil proceedings. Essex County Council, 100019602, 2021

