


**Emergency Active Travel Fund – Tranche 2**  
**Essex County Council Submission**  
**Appendix – Drawings**

August 7, 2020



Colchester LCWIP Routes 3 and 8

Appendix A2

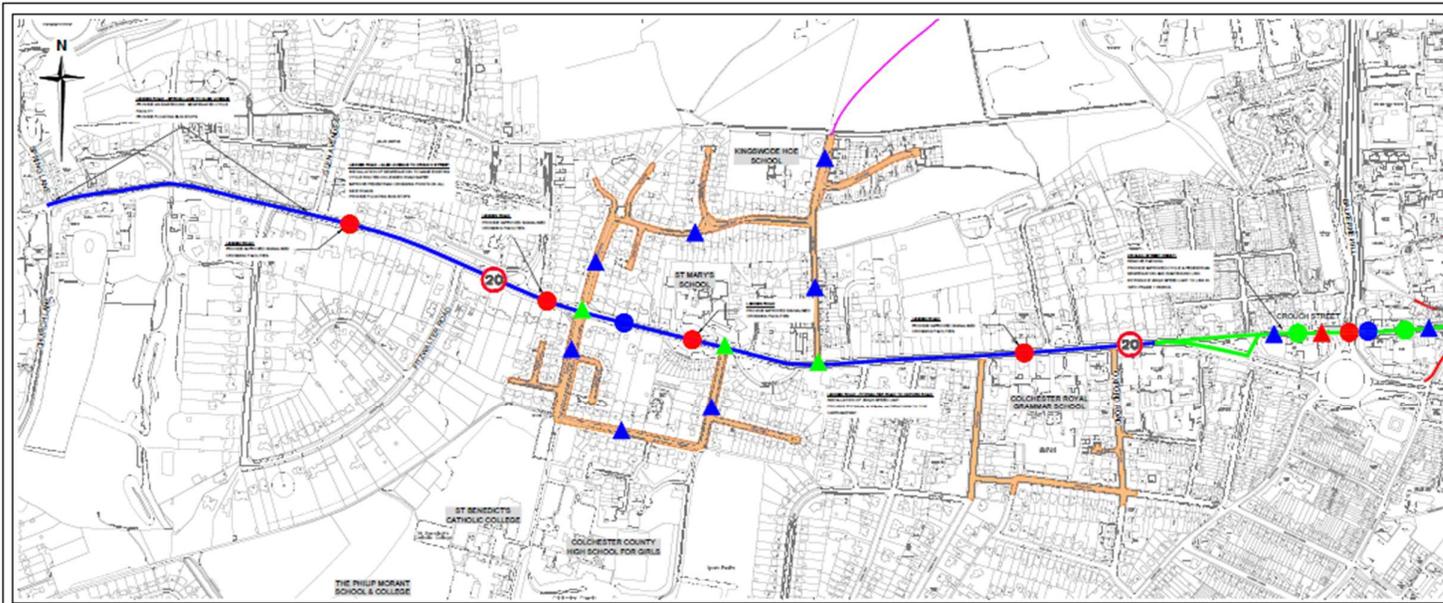


NOTES

- DO NOT SCALE FROM THIS DRAWING
- This drawing should be printed in colour.
- All routes will include any combination of cycle hangers, cycle parking, signage, pop up parks, planters, seating, car club bays, cycle/walking counters or similar, final locations to be confirmed during detailed design and subject to road safety audit.

KEY

- Phase 1
- Existing infrastructure
- Transformational corridor
- New permanent, fully segregated urban cycleway or similar
- New temporary segregated cycleway (including potential widening of fway, or reallocating carriageway space)
- Proposed school street
- 20 Reduction to 20mph speed limit
- Proposed reduction/restriction of parking
- Proposed monitoring site
- ▲ Proposed Junction Improvements (to facilitate improved flow of pedestrians and cyclists)
- Signal upgrade (to facilitate improved flow of pedestrians and cyclists)
- ▲ Proposed cycle parking
- ▲ Proposed pop up parks/seating

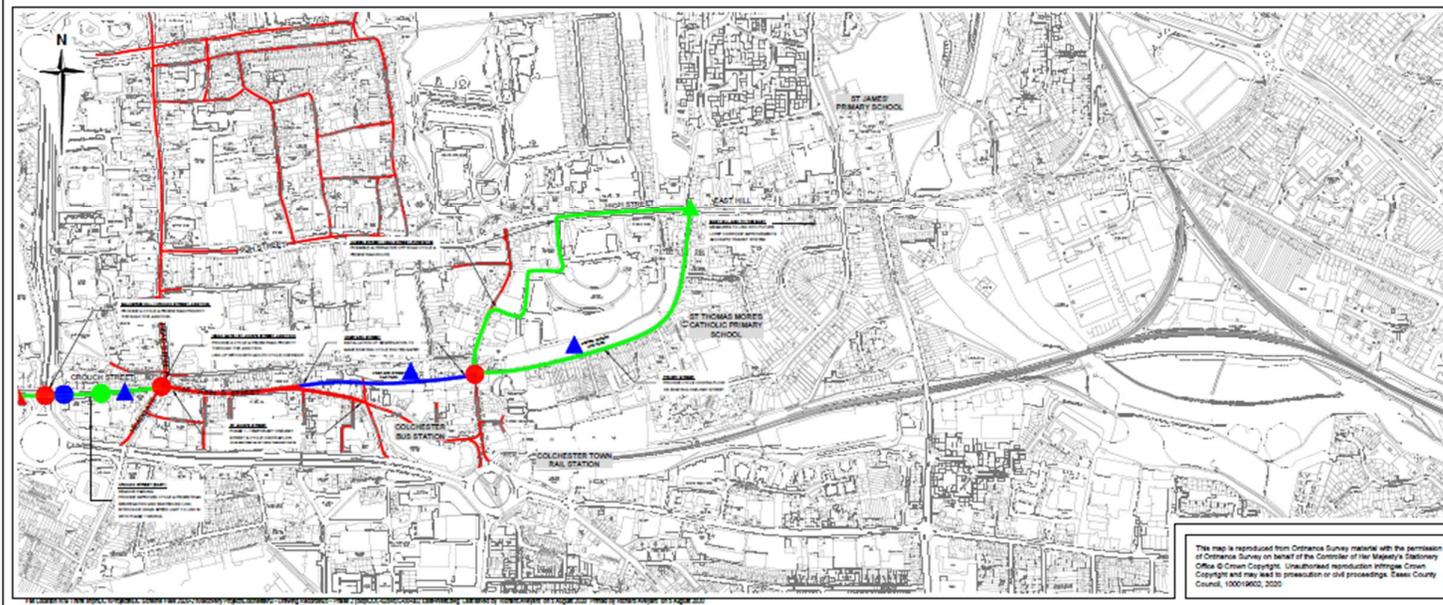

This map is reproduced from Ordnance Survey material with the permission of Ordnance Survey on behalf of the Controller of Her Majesty's Stationery Office © Crown Copyright. Unauthorised reproduction infringes Crown Copyright and may lead to prosecution or civil proceedings. Essex County Council, 1000/0602, 2020

Rev	Date	Description of revision	Drawn	Checked	Reviewed	Approved

FOR INFORMATION



Essex Highways, Essex House, Victoria Road South, Chelmsford, CM1 1QH, Tel: 02045 923729 © Essex County Council


EMERGENCY ACTIVE TRAVEL FUND (EATF) PHASE 2 FUNDING COLCHESTER


DRAWING TITLE					
<b>LCWIP ROUTES 3 &amp; 8 (EAST - WEST)</b>					
DRAWING NO.	DATE	DATE	DATE	DATE	DATE
COL-028REC-00-002	JUL 20	JUL 20			
DIMENSIONS IN METRES			SCALE AT 1:20000		
			N.T.S.		
DRAWING NO.					
COL-028REC-00-002					



# Chelmsford LCWIP Route 1a

# Appendix B1

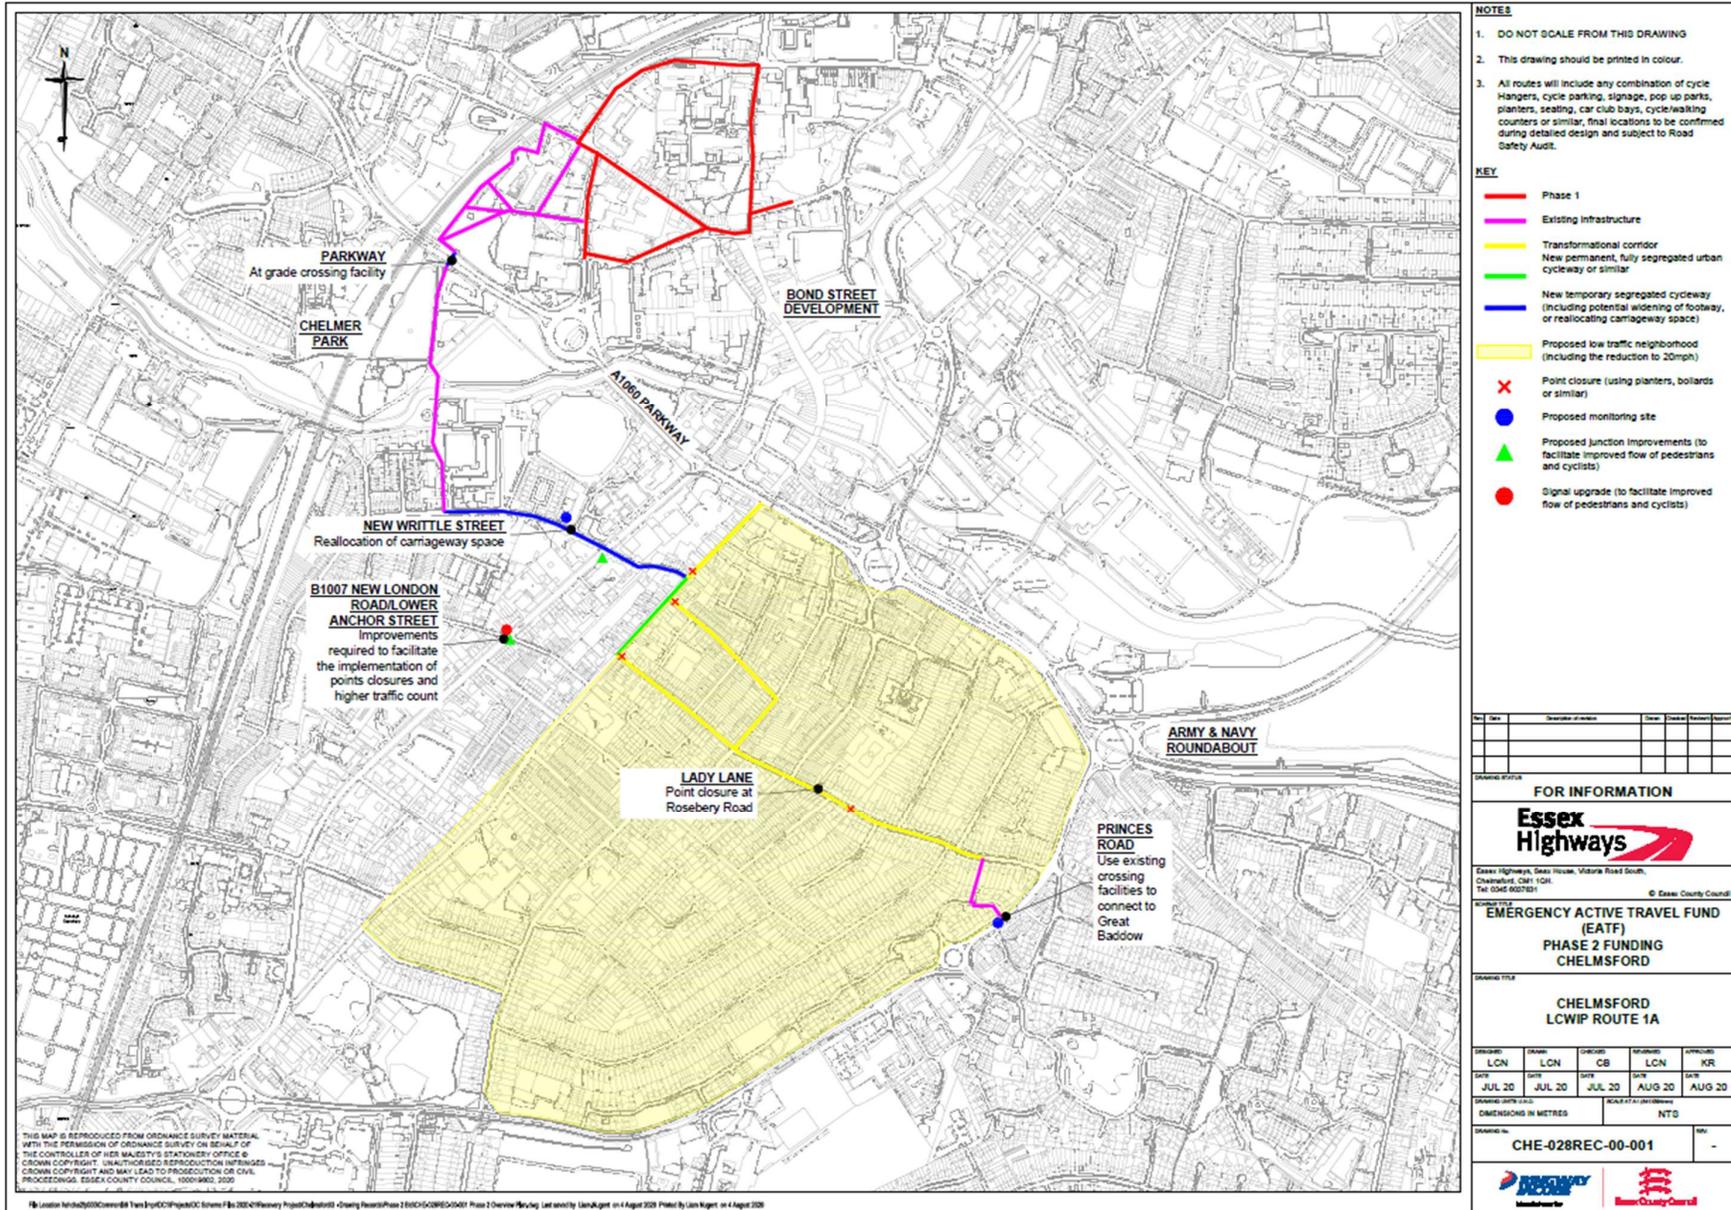

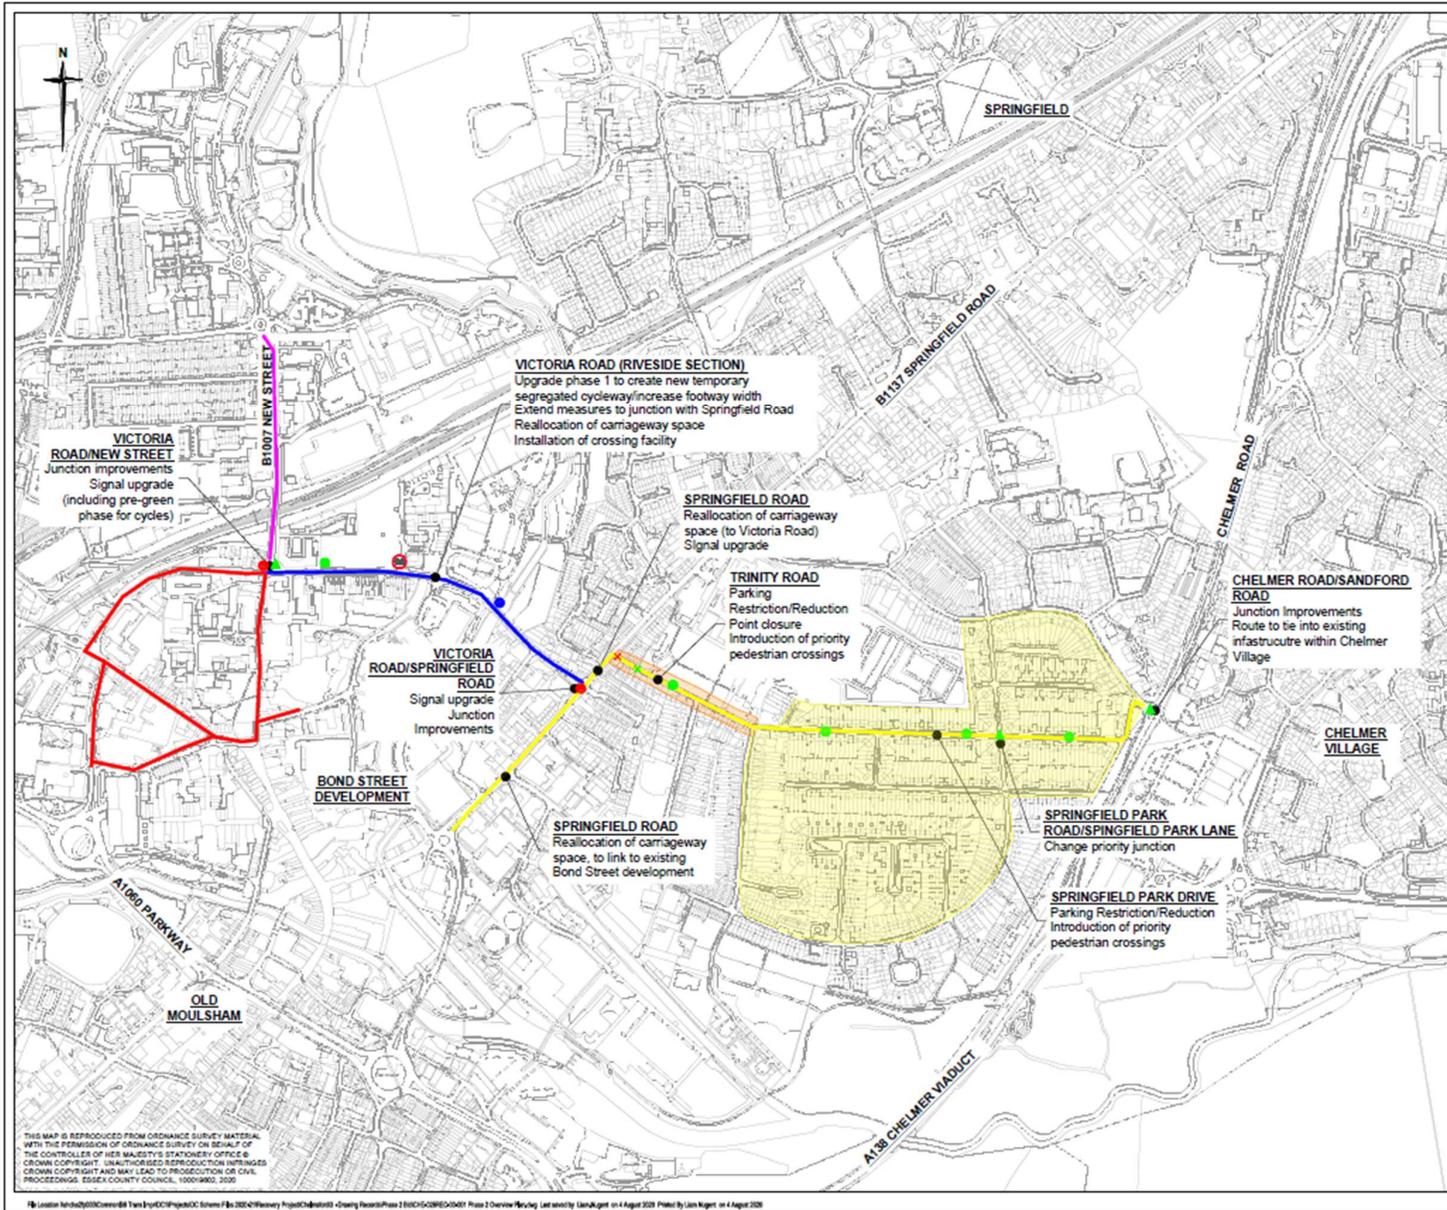

**NOTES**

- DO NOT SCALE FROM THIS DRAWING
- This drawing should be printed in colour.
- All routes will include any combination of cycle Hangers, cycle parking, signage, pop up parks, planters, seating, car club bays, cyclewalking counters or similar, final locations to be confirmed during detailed design and subject to road safety audit.

**KEY**

- Phase 1
- Existing Infrastructure
- Transformational corridor
- New permanent, fully segregated urban cycleway or similar
- New temporary segregated cycleway (including potential widening of footway, or reallocating carriageway space)
- Proposed school street
- Proposed low traffic neighbourhood (including the reduced to 20mph)
- Reduction to 20mph speed limit
- Point closure (using planters, bollards or similar)
- Proposed reduction/restriction of parking
- Proposed monitoring site
- Proposed junction improvements (to facilitate improved flow of pedestrians and cyclists)
- Signal upgrade (to facilitate improved flow of pedestrians and cyclists)

Date	Revised/Issue	By	Checked	Reviewed	Approved

**FOR INFORMATION**

**Essex Highways**

Essex Highways, Essex House, Victoria Road South, Chelmsford, CM1 1GH, Tel: 0245 603781 © Essex County Council

**EMERGENCY ACTIVE TRAVEL FUND (EATF) PHASE 2 FUNDING CHELMSFORD**

**CHELMSFORD LCWIP ROUTE 2**

ISSUED	REVISED	DATE	BY	DATE	BY	APPROVED
LCN	LCN	CB	LCN	KR		
JUL 20	JUL 20	JUL 20	AUG 20	AUG 20		

SCALE: 1:2000  
DIMENSIONS IN METRES NTD


DRAWING NO: **CHE-028REC-00-002**

**Essex County Council**

THIS MAP IS REPRODUCED FROM ORDNANCE SURVEY MATERIAL WITH THE PERMISSION OF ORDNANCE SURVEY ON BEHALF OF THE CONTROLLER OF HER MAJESTY'S STATIONERY OFFICE. CROWN COPYRIGHT. UNAUTHORISED REPRODUCTION IN WHOLE OR IN PART IS PROHIBITED AND MAY LEAD TO PROSECUTION OR CIVIL PROCEEDINGS. ESSEX COUNTY COUNCIL, 1000/9902, 2020

# Braintree LCWIP Route 2

# Appendix C

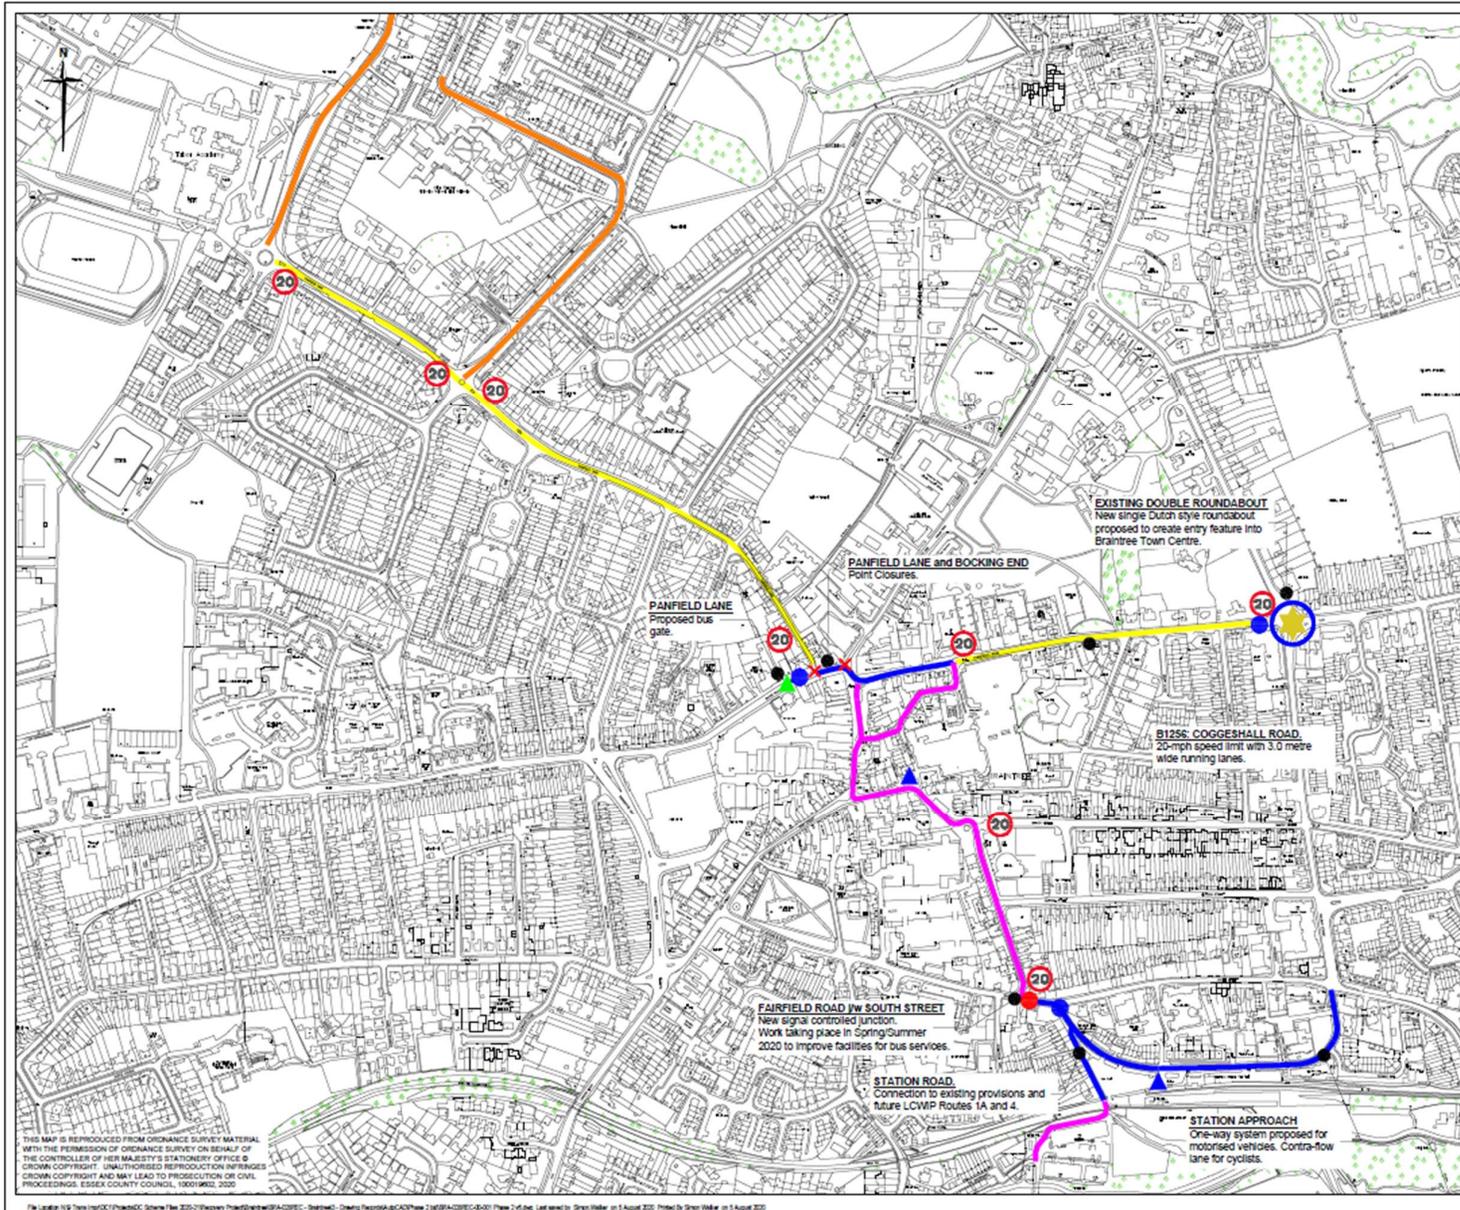

**NOTES**

- DO NOT SCALE FROM THIS DRAWING
- This drawing should be printed in colour.
- All routes will include any combination of cycle Hangers, cycle parking, signage, pop up parks, planters, seating, car club bays, cycle/walking counters or similar, final locations to be confirmed during detailed design.

**KEY**

- New Dutch style roundabout
- New permanent, fully segregated urban cycleway or similar
- Reduction to 20mph speed limit
- Point closure (using planters, bollards or similar)
- Proposed monitoring site
- Proposed cycle parking
- Proposed junction improvements (to facilitate improved flow of pedestrians and cyclists)
- Signal upgrade (to facilitate improved flow of pedestrians and cyclists)
- Existing facilities
- Proposed School Street
- Transformational Corridor

Rev	Date	Description of revision	Drawn	Checked	Reviewed	Author

**FOR INFORMATION**

**Essex Highways**

Essex Highways, Swan House, Victoria Road South, Chelmsford, CM1 1QH  
© Essex County Council

**EMERGENCY ACTIVE TRAVEL FUND (EATF) PHASE 2 FUNDING BRAintree**

**BRAintree LCWIP ROUTE 2**

Drawn	Checked	Approved	Released	Approved
KAEM	SJW			SJW
JUL 20	JUL 20	AUG 20	AUG 20	AUG 20

Drawn Date: JUL 20  
Released Date: AUG 20  
DIMENSIONS IN METRES: 1:2,500

Drawn No: **BRA-028REC-00-002**

File Location: I:\9 - New Projects\Braintree\Braintree LCWIP Route 2\028REC-00-002 - Braintree - Drawing\Braintree LCWIP Route 2\028REC-00-002\_Plan\_2.rvt (last saved by: Steve Walker on 5 August 2020, Printed by: Steve Walker on 5 August 2020)

THIS MAP IS REPRODUCED FROM ORDNANCE SURVEY MATERIAL WITH THE PERMISSION OF ORDNANCE SURVEY ON BEHALF OF THE CONTROLLER OF HER MAJESTY'S STATIONERY OFFICE © CROWN COPYRIGHT. UNAUTHORISED REPRODUCTION INFRINGES CROWN COPYRIGHT AND MAY LEAD TO PROSECUTION OR CIVIL PROCEEDINGS. ESSEX COUNTY COUNCIL, 10001962, 2020

# Brentwood Proposed LCWIP Route

# Appendix D

