


REVERSAL OF PRIORY STREET ONE WAY INCLUDING COLCHESTER BOROUGH COUNCIL'S CAR PARK ARRANGEMENT

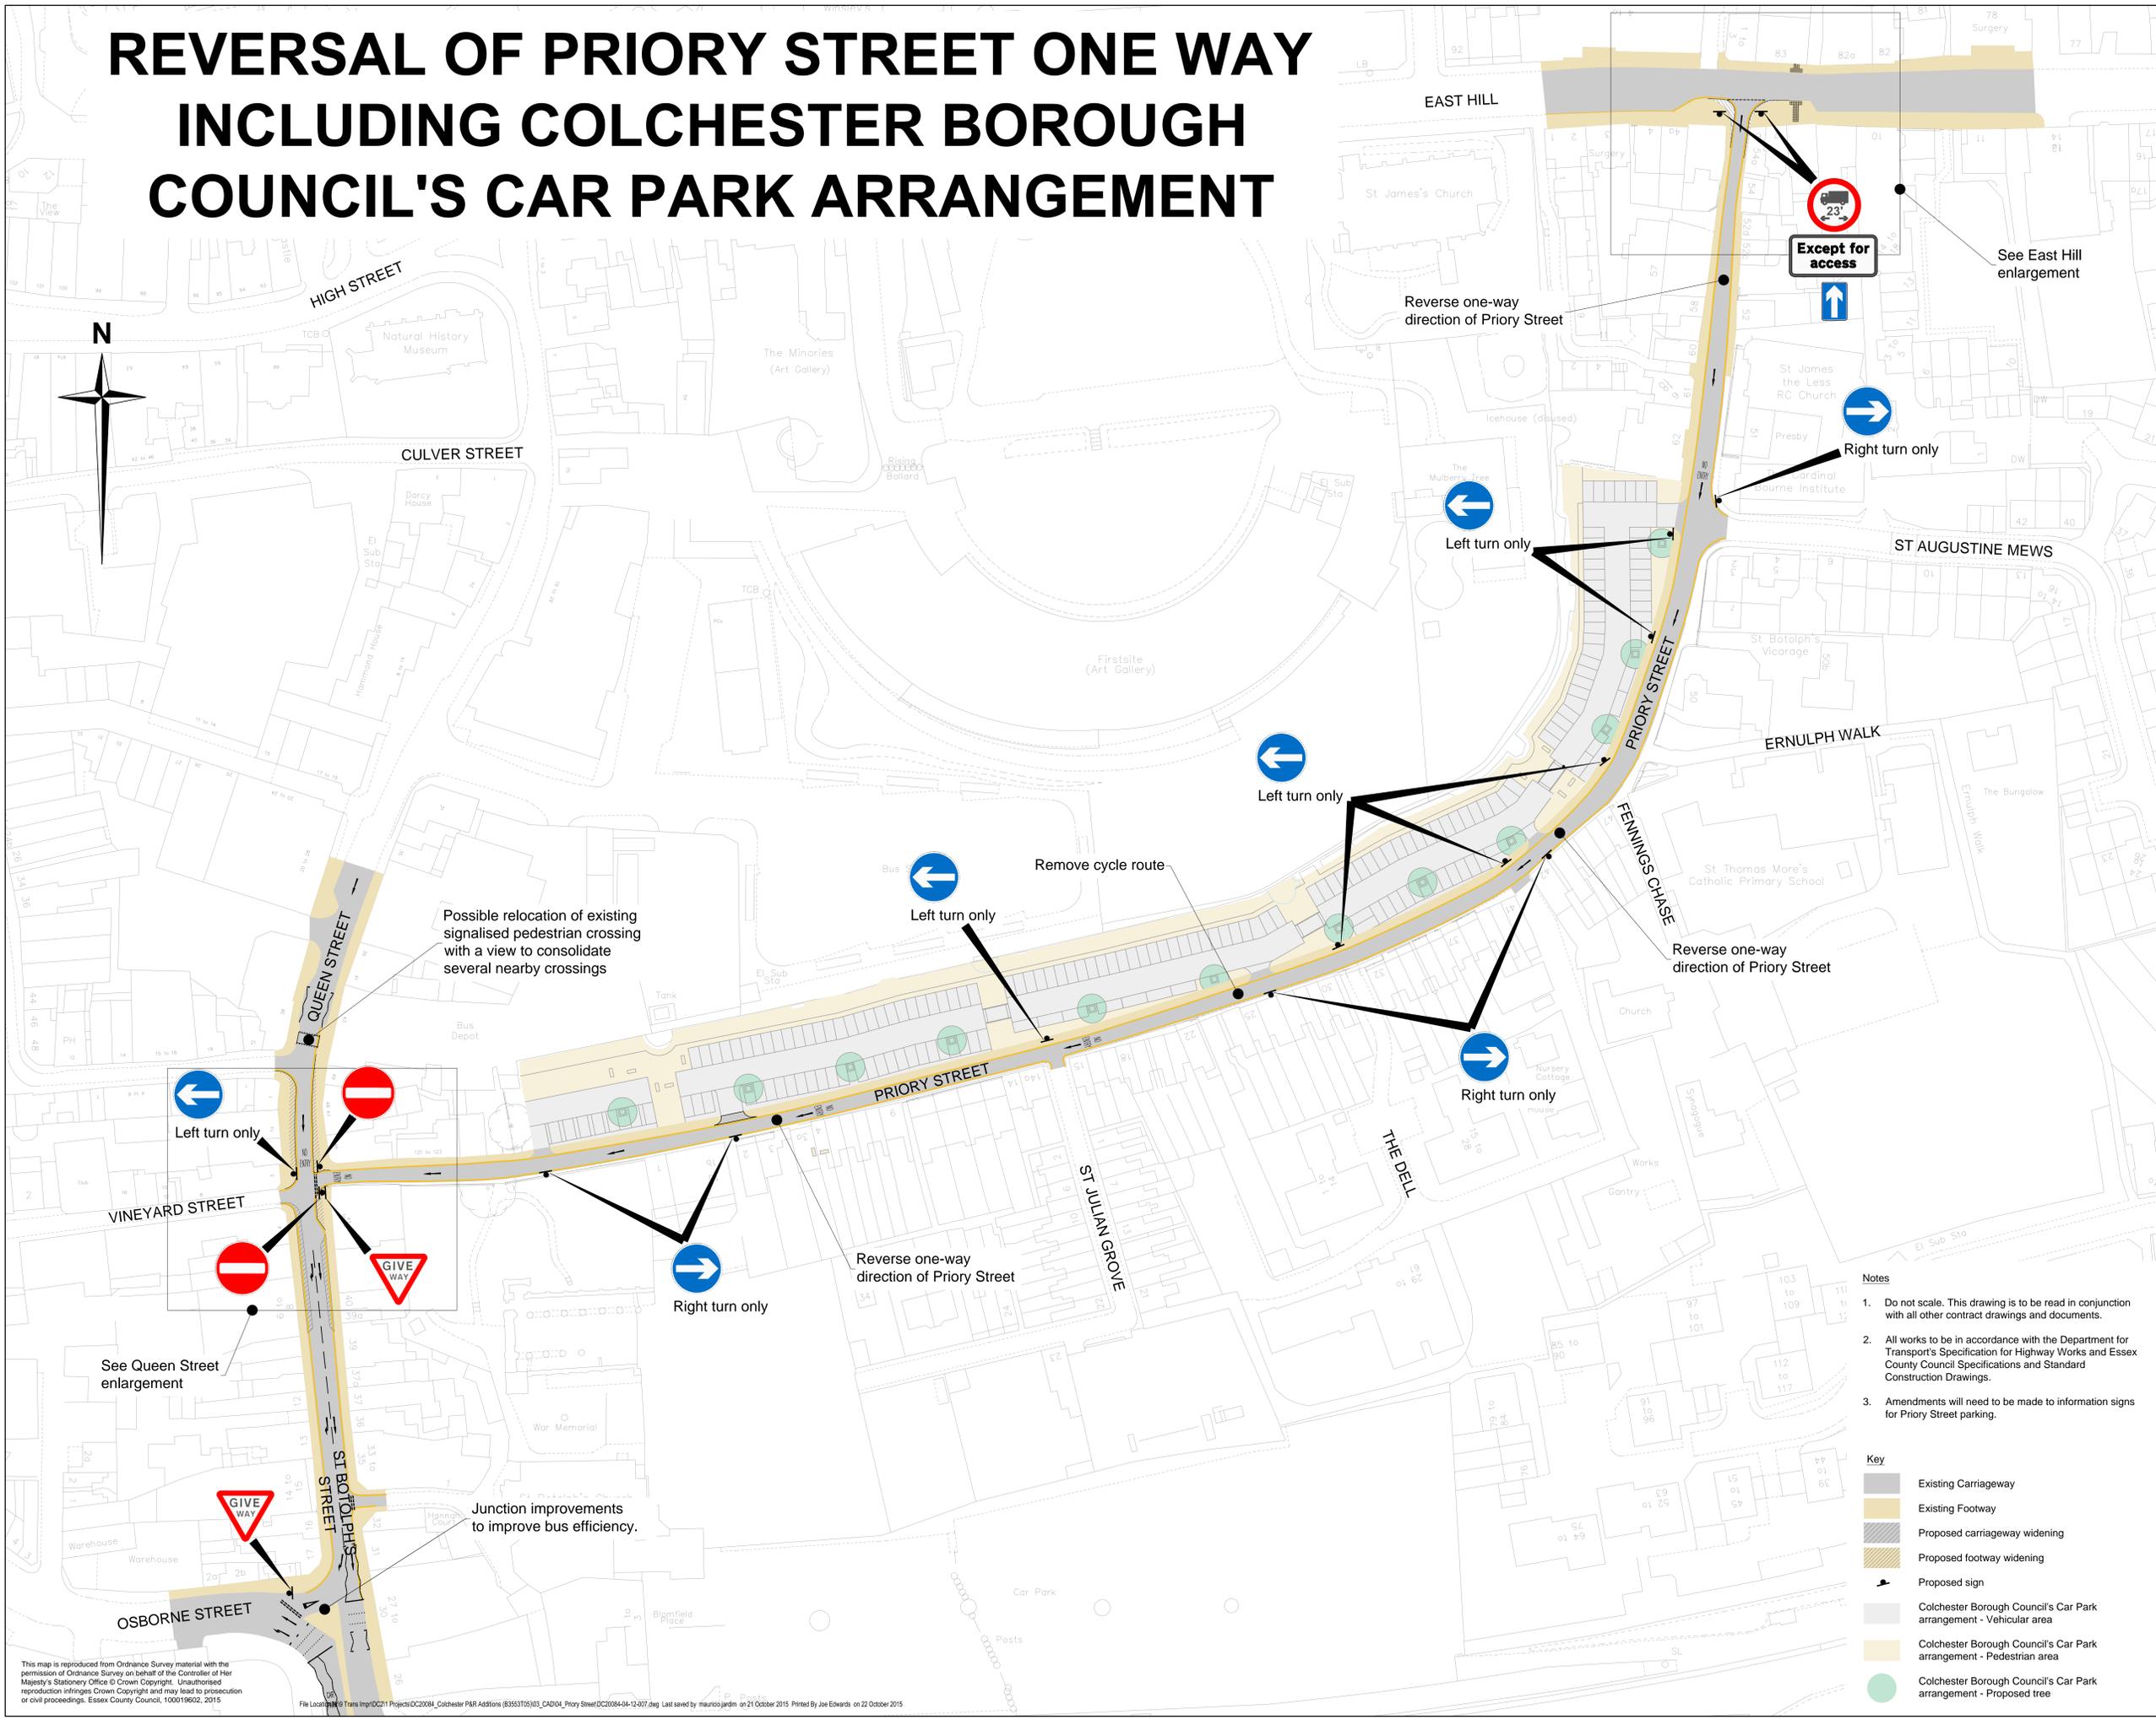

- Notes**
1. Do not scale. This drawing is to be read in conjunction with all other contract drawings and documents.
 2. All works to be in accordance with the Department for Transport's Specification for Highway Works and Essex County Council Specifications and Standard Construction Drawings.
 3. Amendments will need to be made to information signs for Priory Street parking.

Key

	Existing Carriageway
	Existing Footway
	Proposed carriageway widening
	Proposed footway widening
	Proposed sign
	Colchester Borough Council's Car Park arrangement - Vehicular area
	Colchester Borough Council's Car Park arrangement - Pedestrian area
	Colchester Borough Council's Car Park arrangement - Proposed tree

This map is reproduced from Ordnance Survey material with the permission of Ordnance Survey on behalf of the Controller of Her Majesty's Stationery Office © Crown Copyright. Unauthorised reproduction infringes Crown Copyright and may lead to prosecution or civil proceedings. Essex County Council, 100019602, 2015