

**KEY**


- Cone
- Sign
- Work area
- Diversion route
- Pedestrian Barrier

**DETAIL B**

Single Dual carriageway design or less - 400m traffic cones, spacing 1.5m. Dual carriageway design or more - 750m traffic cones, spacing 1.5m. Dual carriageway design or more - 750m traffic cones, spacing 1.5m.

**DETAIL C1**

Single Dual carriageway design or less - 400m traffic cones, spacing 1.5m. Dual carriageway design or more - 750m traffic cones, spacing 1.5m.

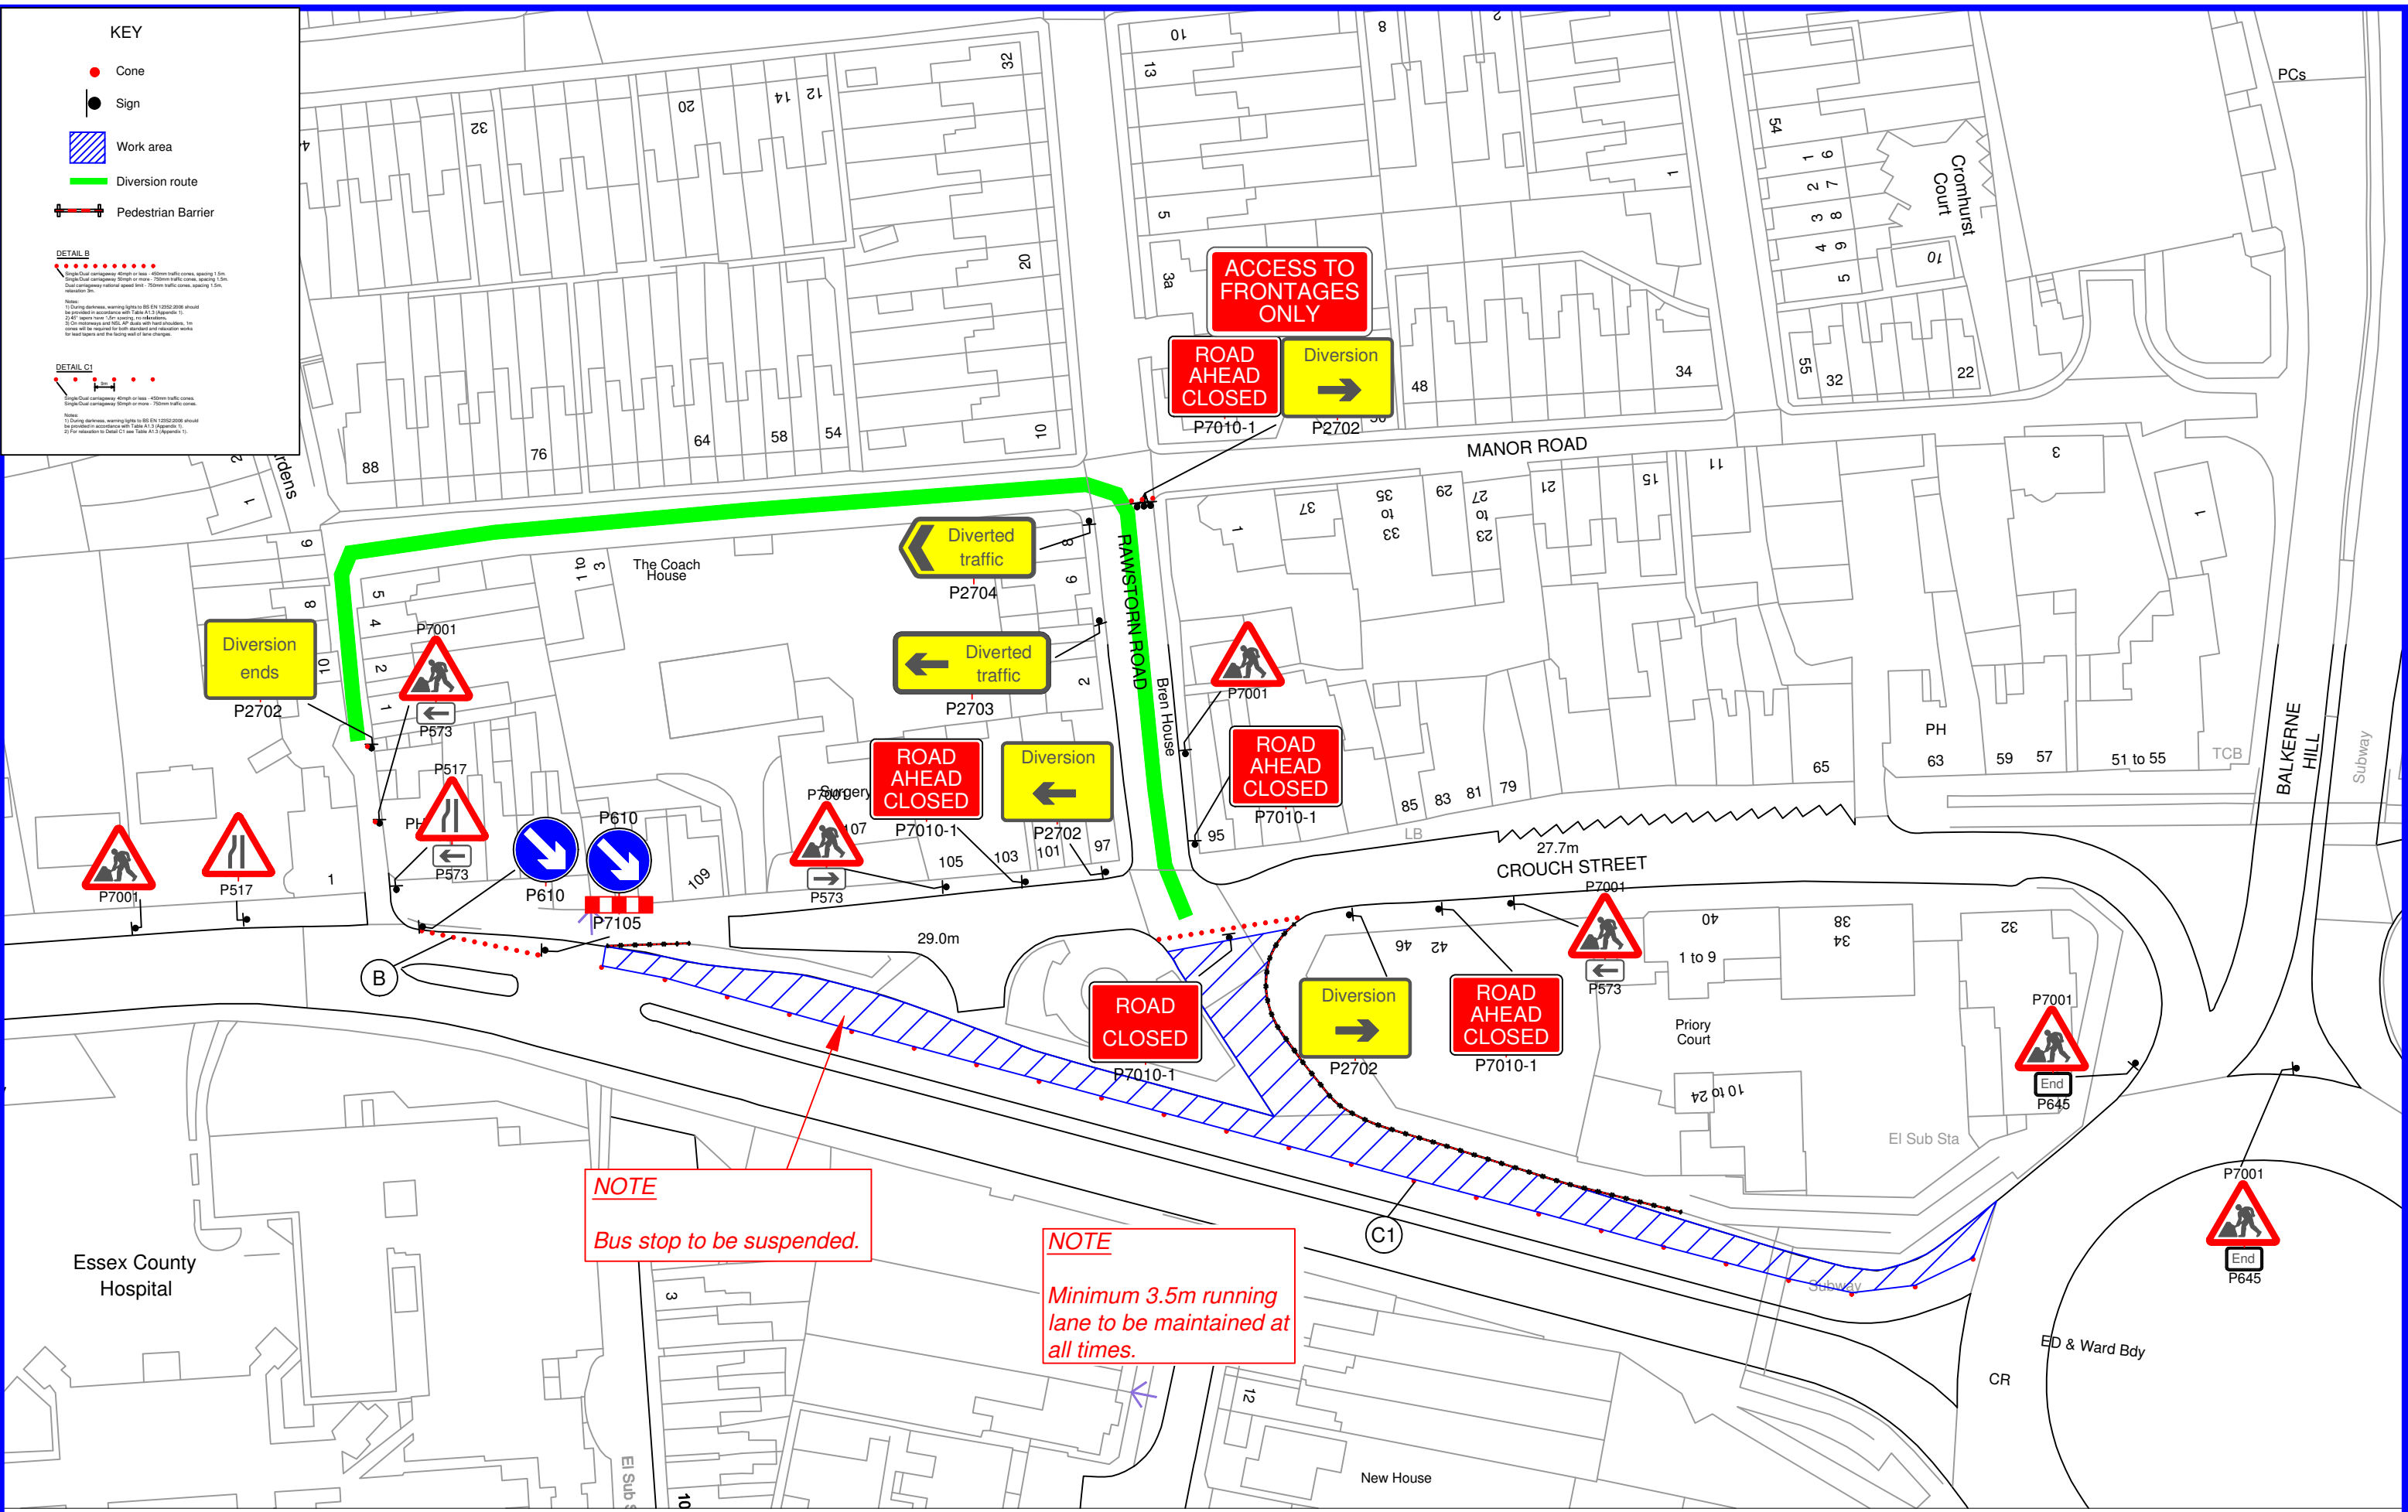

**NOTE**  
Bus stop to be suspended.

**NOTE**  
Minimum 3.5m running lane to be maintained at all times.



Unit 6, Codham Hall Farm  
Great Warley  
Brentwood, Essex CM13 3FB  
Telephone 01277 227866  
Email Enquiries@triplextm.co.uk

A	Various changes	SJ	SJ
Rev	Amendments	Chkd	Appd

Scale  
Not to Scale  
Drawn by  
JB

Date  
09/11/17  
Checked  
SJ

Title  
Lexden Road, Lane 1 Closure - Phase 6B3  
Drawing / Job Ref.  
6268.009