


NO DIMENSIONS TO BE SCALED FROM THIS DRAWING
 Status Code Definition S3 - Suitable for Review & Comment

This drawing is issued for the sole and exclusive use of the named recipient. Distribution to any third party is on the strict understanding that no liability is accepted by Pick Everard for any discrepancies, errors or omissions that may be present, and no guarantee is offered as to the accuracy of information shown

*****NOTE*****
THIS DRAWING SHOULD BE VIEWED IN COLOUR.

- NOTES**
- For Road Sign detail refer to following drawing(s):
 - ESS001-PEV-XX-ZZ-DR-C-0729 - Road Traffic Signs

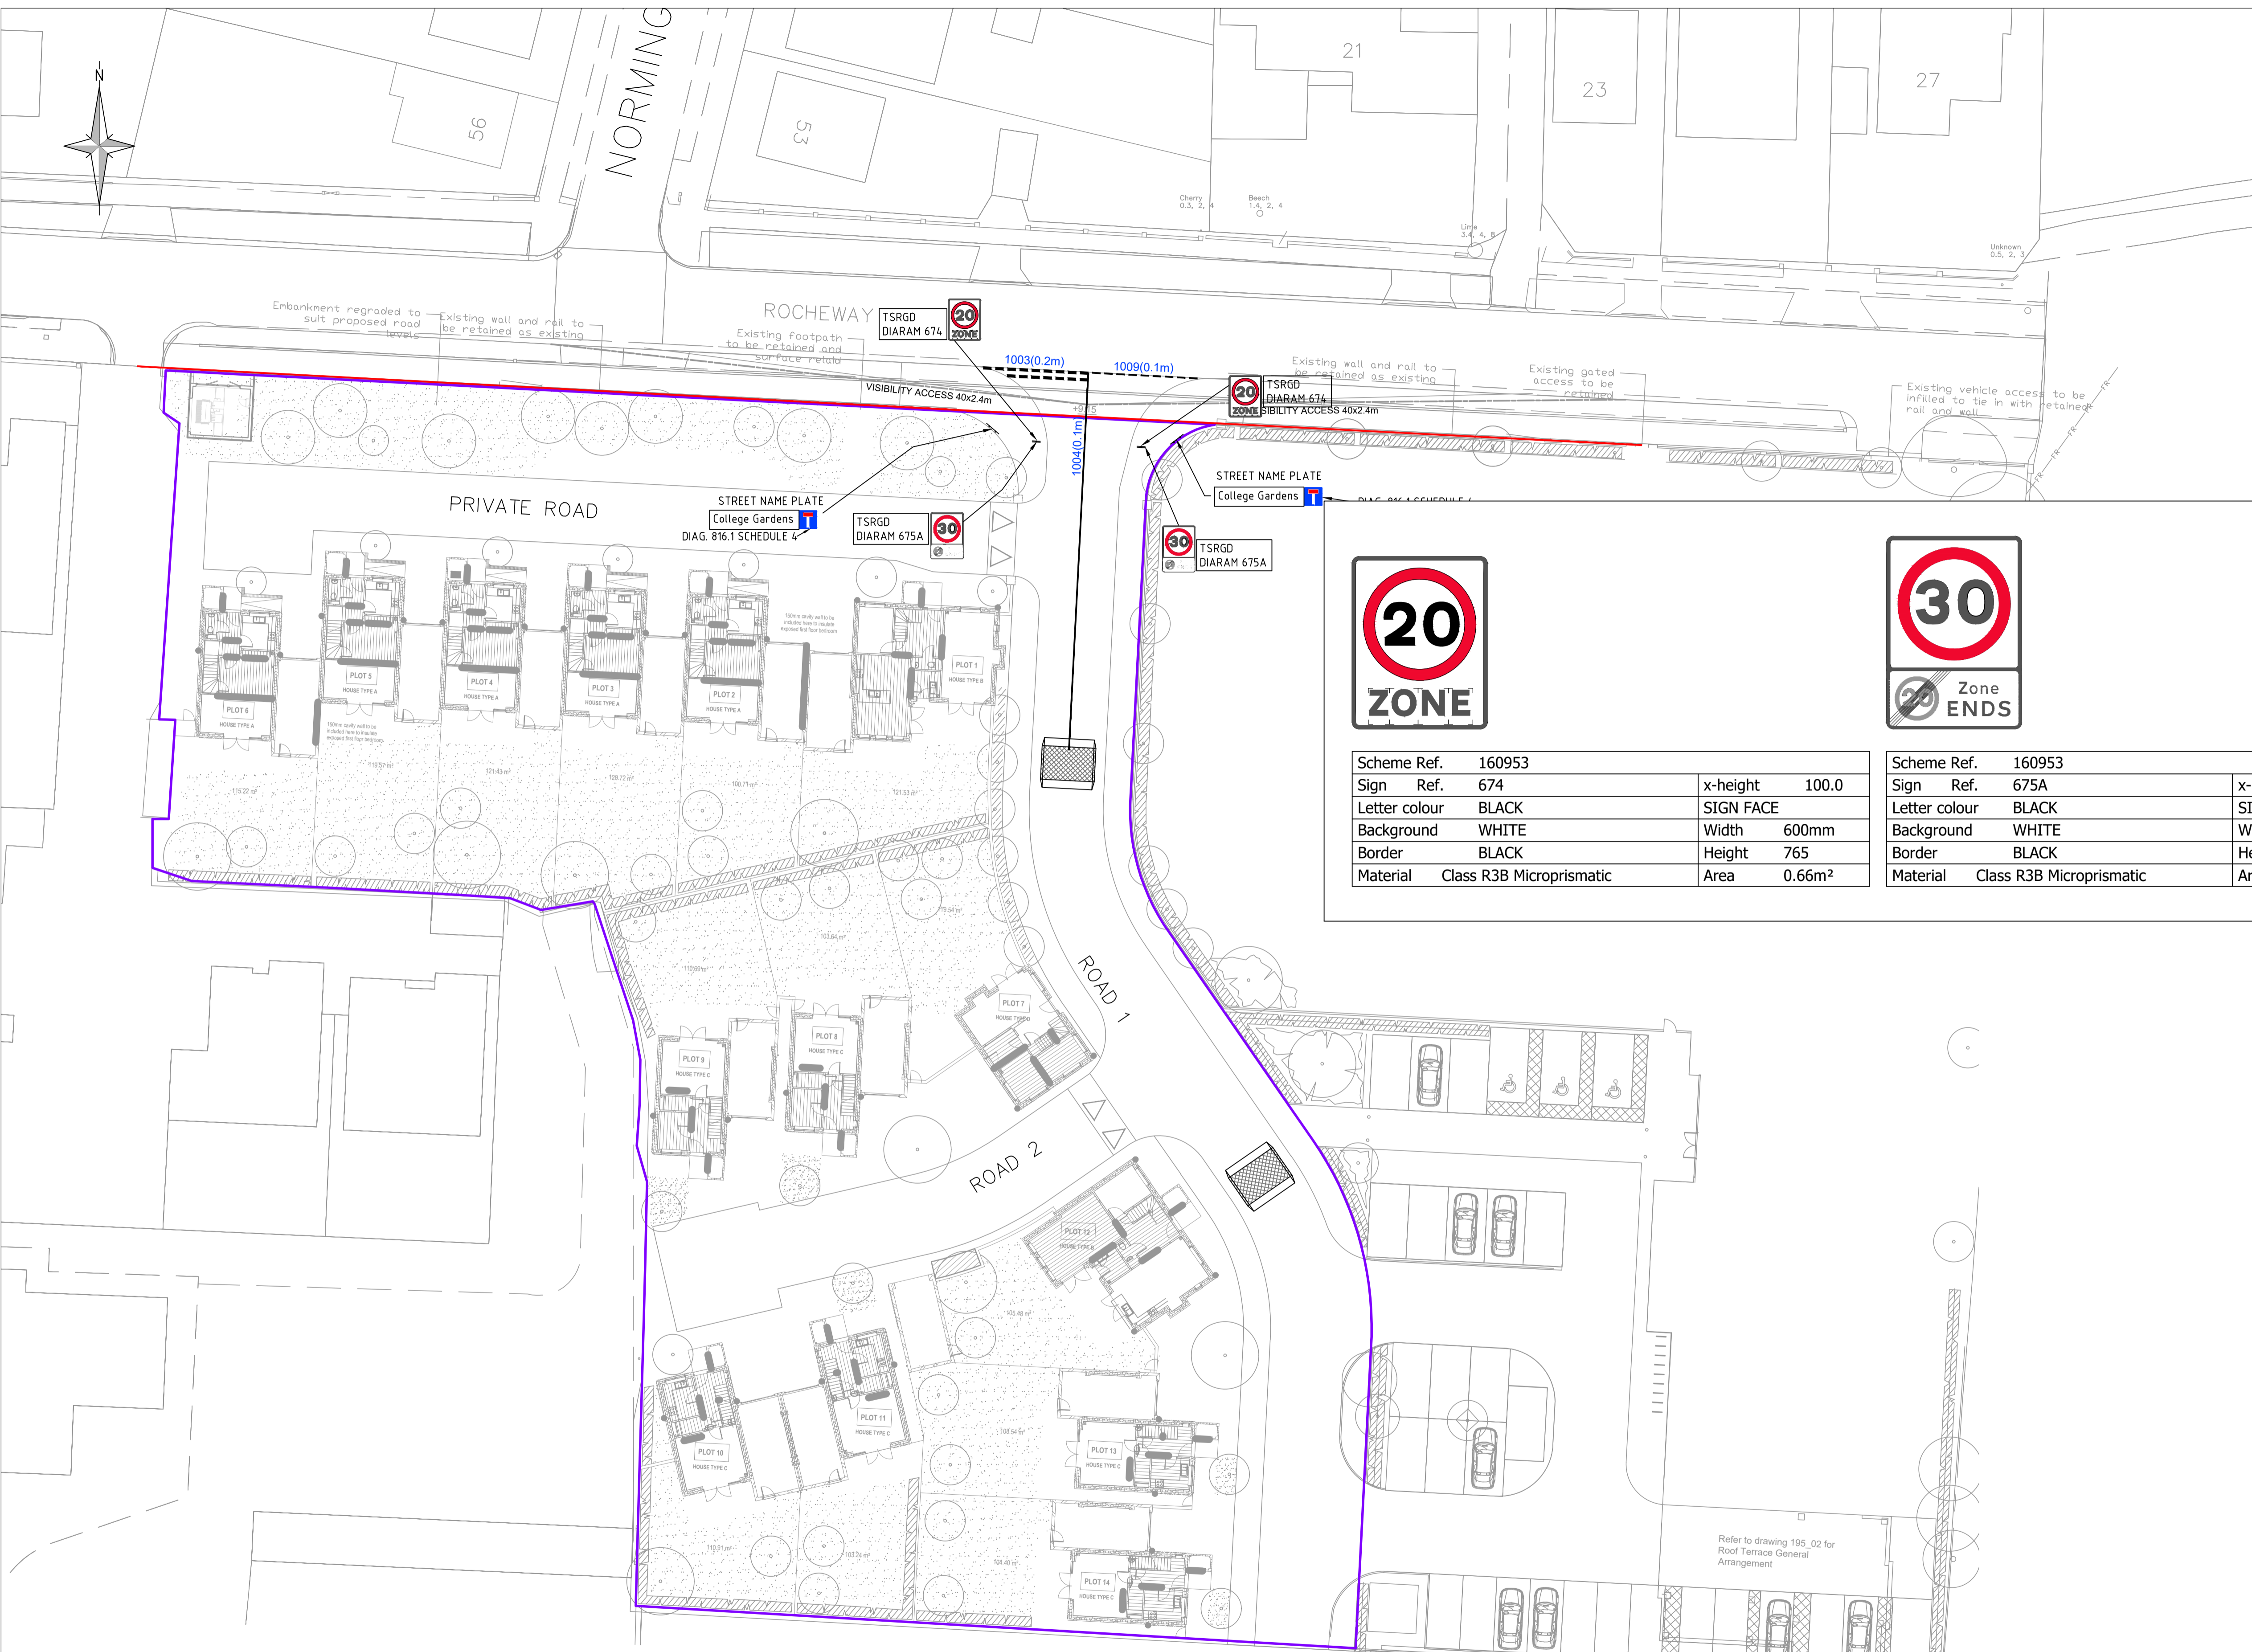

Scheme Ref.	160953	x-height	100.0
Sign Ref.	674	SIGN FACE	
Letter colour	BLACK	Width	600mm
Background	WHITE	Height	765
Border	BLACK	Area	0.66m ²
Material	Class R3B Microprismatic		

Scheme Ref.	160953	x-height	100.0
Sign Ref.	675A	SIGN FACE	
Letter colour	BLACK	Width	600mm
Background	WHITE	Height	855mm
Border	BLACK	Area	0.51m ²
Material	Class R3B Microprismatic		

FOR APPROVAL

C02	Street Name Plate Legend updated to read 'College Gardens'	02/12/21	CDT	JGW
C01	Issued for Construction	14.02.20	AXP	JGW
P06	Junction layout of Rd 1 to Rd 2 and 20mph signs updated to ECC Highways comments.	30/01/20	TJH	JGW
P05	Updated to ECC Highways comments	13/12/19	TJH	JGW
P04	Road Traffic Signs added	06.12.19	CDT	JGW
P03	For technical approval	03/07/18	MKE	JGW
P02	Tender issue	19/10/17	CDT	JGW
P01	First issue for tender	13/10/17	CDT	JGW
Revisions		Date	Drawn	Chk'd

CLIENT
Essex CC - Essex Housing

Architects
 Consulting Engineers
 Project Managers
 Surveyors
PICK EVERARD
 Halford House
 Charles Street
 Leicester
 LE1 1HA

PROJECT
Rocheway Residential

Housing Development
 FORMER CASTLE POINT AND ROCHFORD ADULT COMMUNITY COLLEGE
 ROCHEWAY
 ROCHFORD
 ESSEX
 S54 1DQ

Tel: 0345 045 0050
 Leicester@pick-everard.co.uk
 www.pick-everard.co.uk

Line Type	Linear			Approximate Quantity
	Width of lines	Length Of Marking	Length Of Gap	
	mm	mm	mm	mm
1003	200	600	300	9599.11
1009	100	600	300	5400
1004	100	4000	2000	20000

DRAWING TITLE	S.38 Proposed Line Marking and Sign Layout	PICK EVERARD PROJECT No.	160953
		SCALE - unless otherwise stated	1:250 at A1
		STATUS PURPOSE OF ISSUE	S3 FOR APPROVAL
DRAWING NUMBER	ESS001-PEV-XX-ZZ-DR-C-0704	REV	C02
	Project Originator Zone Location Type Role Number		