



EXISTING ARRANGEMENT
SCALE 1:2500

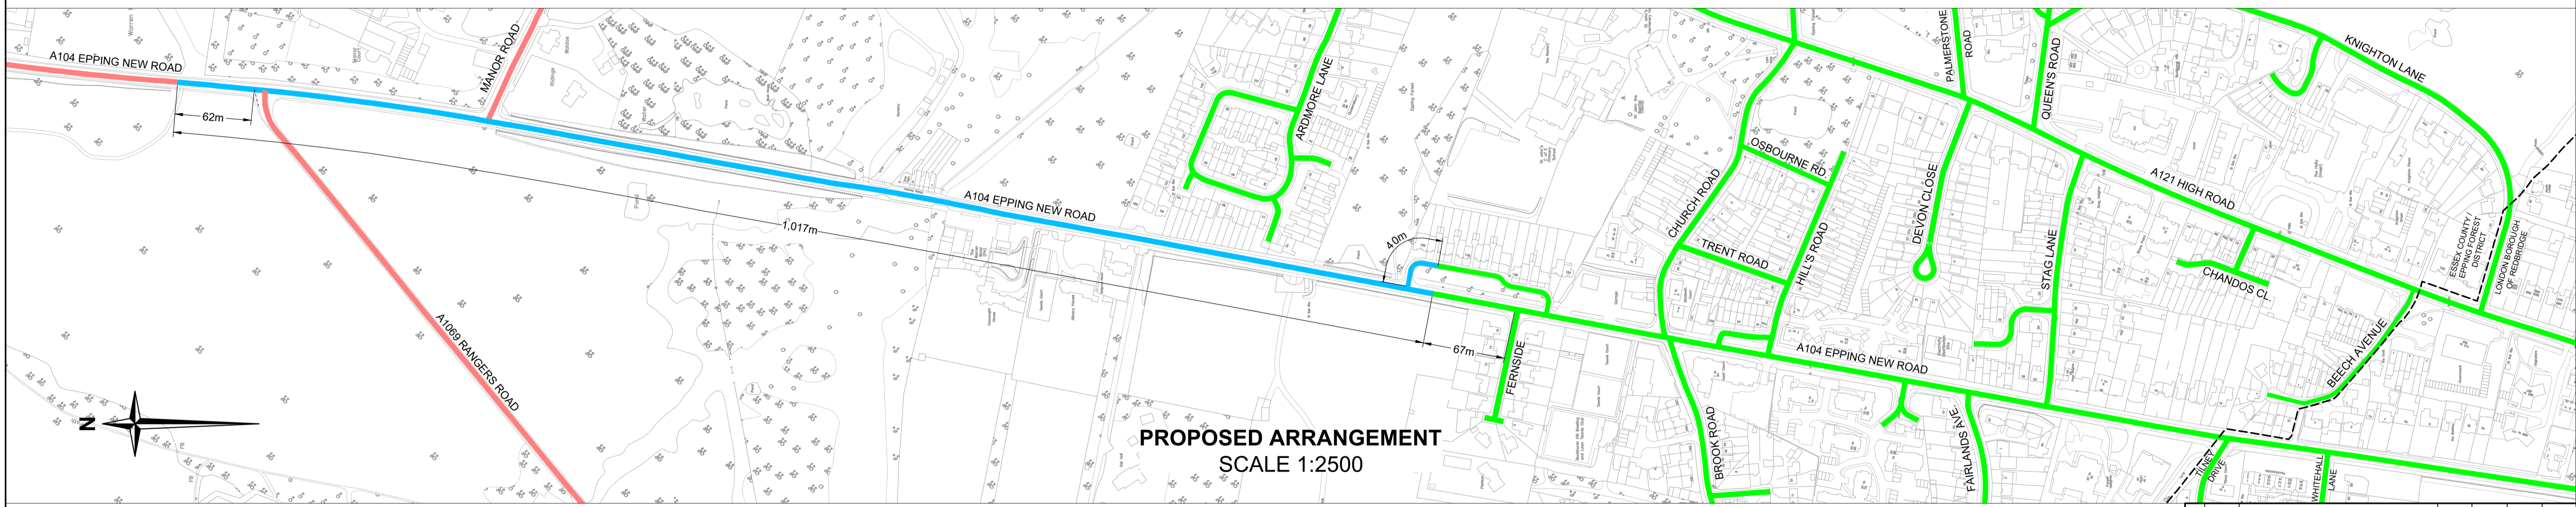

PROPOSED ARRANGEMENT
SCALE 1:2500

- Notes**
1. Do not scale.
 2. Drawing to be printed in colour.
 3. Dimensions shown are approximate.
- Key**
- Local Authority boundary
 - Existing 40mph speed limit to remain
 - Existing 30mph speed limit to remain
 - Existing 40mph speed limit to be revoked
 - New 30mph speed limit proposed replacing existing 40mph limit

P01_26/02/25		FOR REVIEW		---	---	---	---
Rev	Date	Description of revision	Design'd	Checked	Review'd	Approv'd	
DRAWING STATUS							
Work in Progress							
							
Essex Highways, Seax House, Victoria Road South, Chelmsford, CM1 1QH. Tel: 0345 6037631 © Essex County Council							
SCHEME TITLE A104 Epping New Road Road Safety Improvement Scheme							
DRAWING TITLE SPEED LIMIT ORDERS							
DESIGNED	TR	DRAWN	AKS	CHECKED	MA	REVIEWED	MJ
APPROVED	AK						
DATE	20/12/23	DATE	26/02/25	DATE	26/02/25	DATE	26/02/25
DRAWING UNITS U.N.O.				SCALE AT A1 (841x594mm)		REV	
DIMENSIONS IN METRES				AS SHOWN		P01.1	
LEVELS IN METRES							
DRAWING No. B3553T77-EHF-LSI-SW-DR-CH-0001							
