


1. Do not scale. This drawing is to be read in conjunction with all other contract drawings and documents.
2. All works to be in accordance with the Department of Transport's Specification for Highway Works and Essex County Council Specifications and Standard Construction Drawings.
3. This drawing is to be read in conjunction with all other documents and drawings numbered:
LHAR162015-00-002

 Area of interest

DRAWING STATUS

DETAILED DESIGN

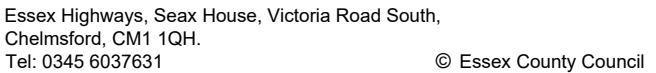


DRAWING TITLE

DESIGNED CM	DRAWN CM	CHECKED BK	REVIEWED	APPROVED MV
DATE AUG 24	DATE AUG 24	DATE AUG 24	DATE	DATE SEP 24



RINGWAY JACOBS
Integrated expertise

Essex County Council

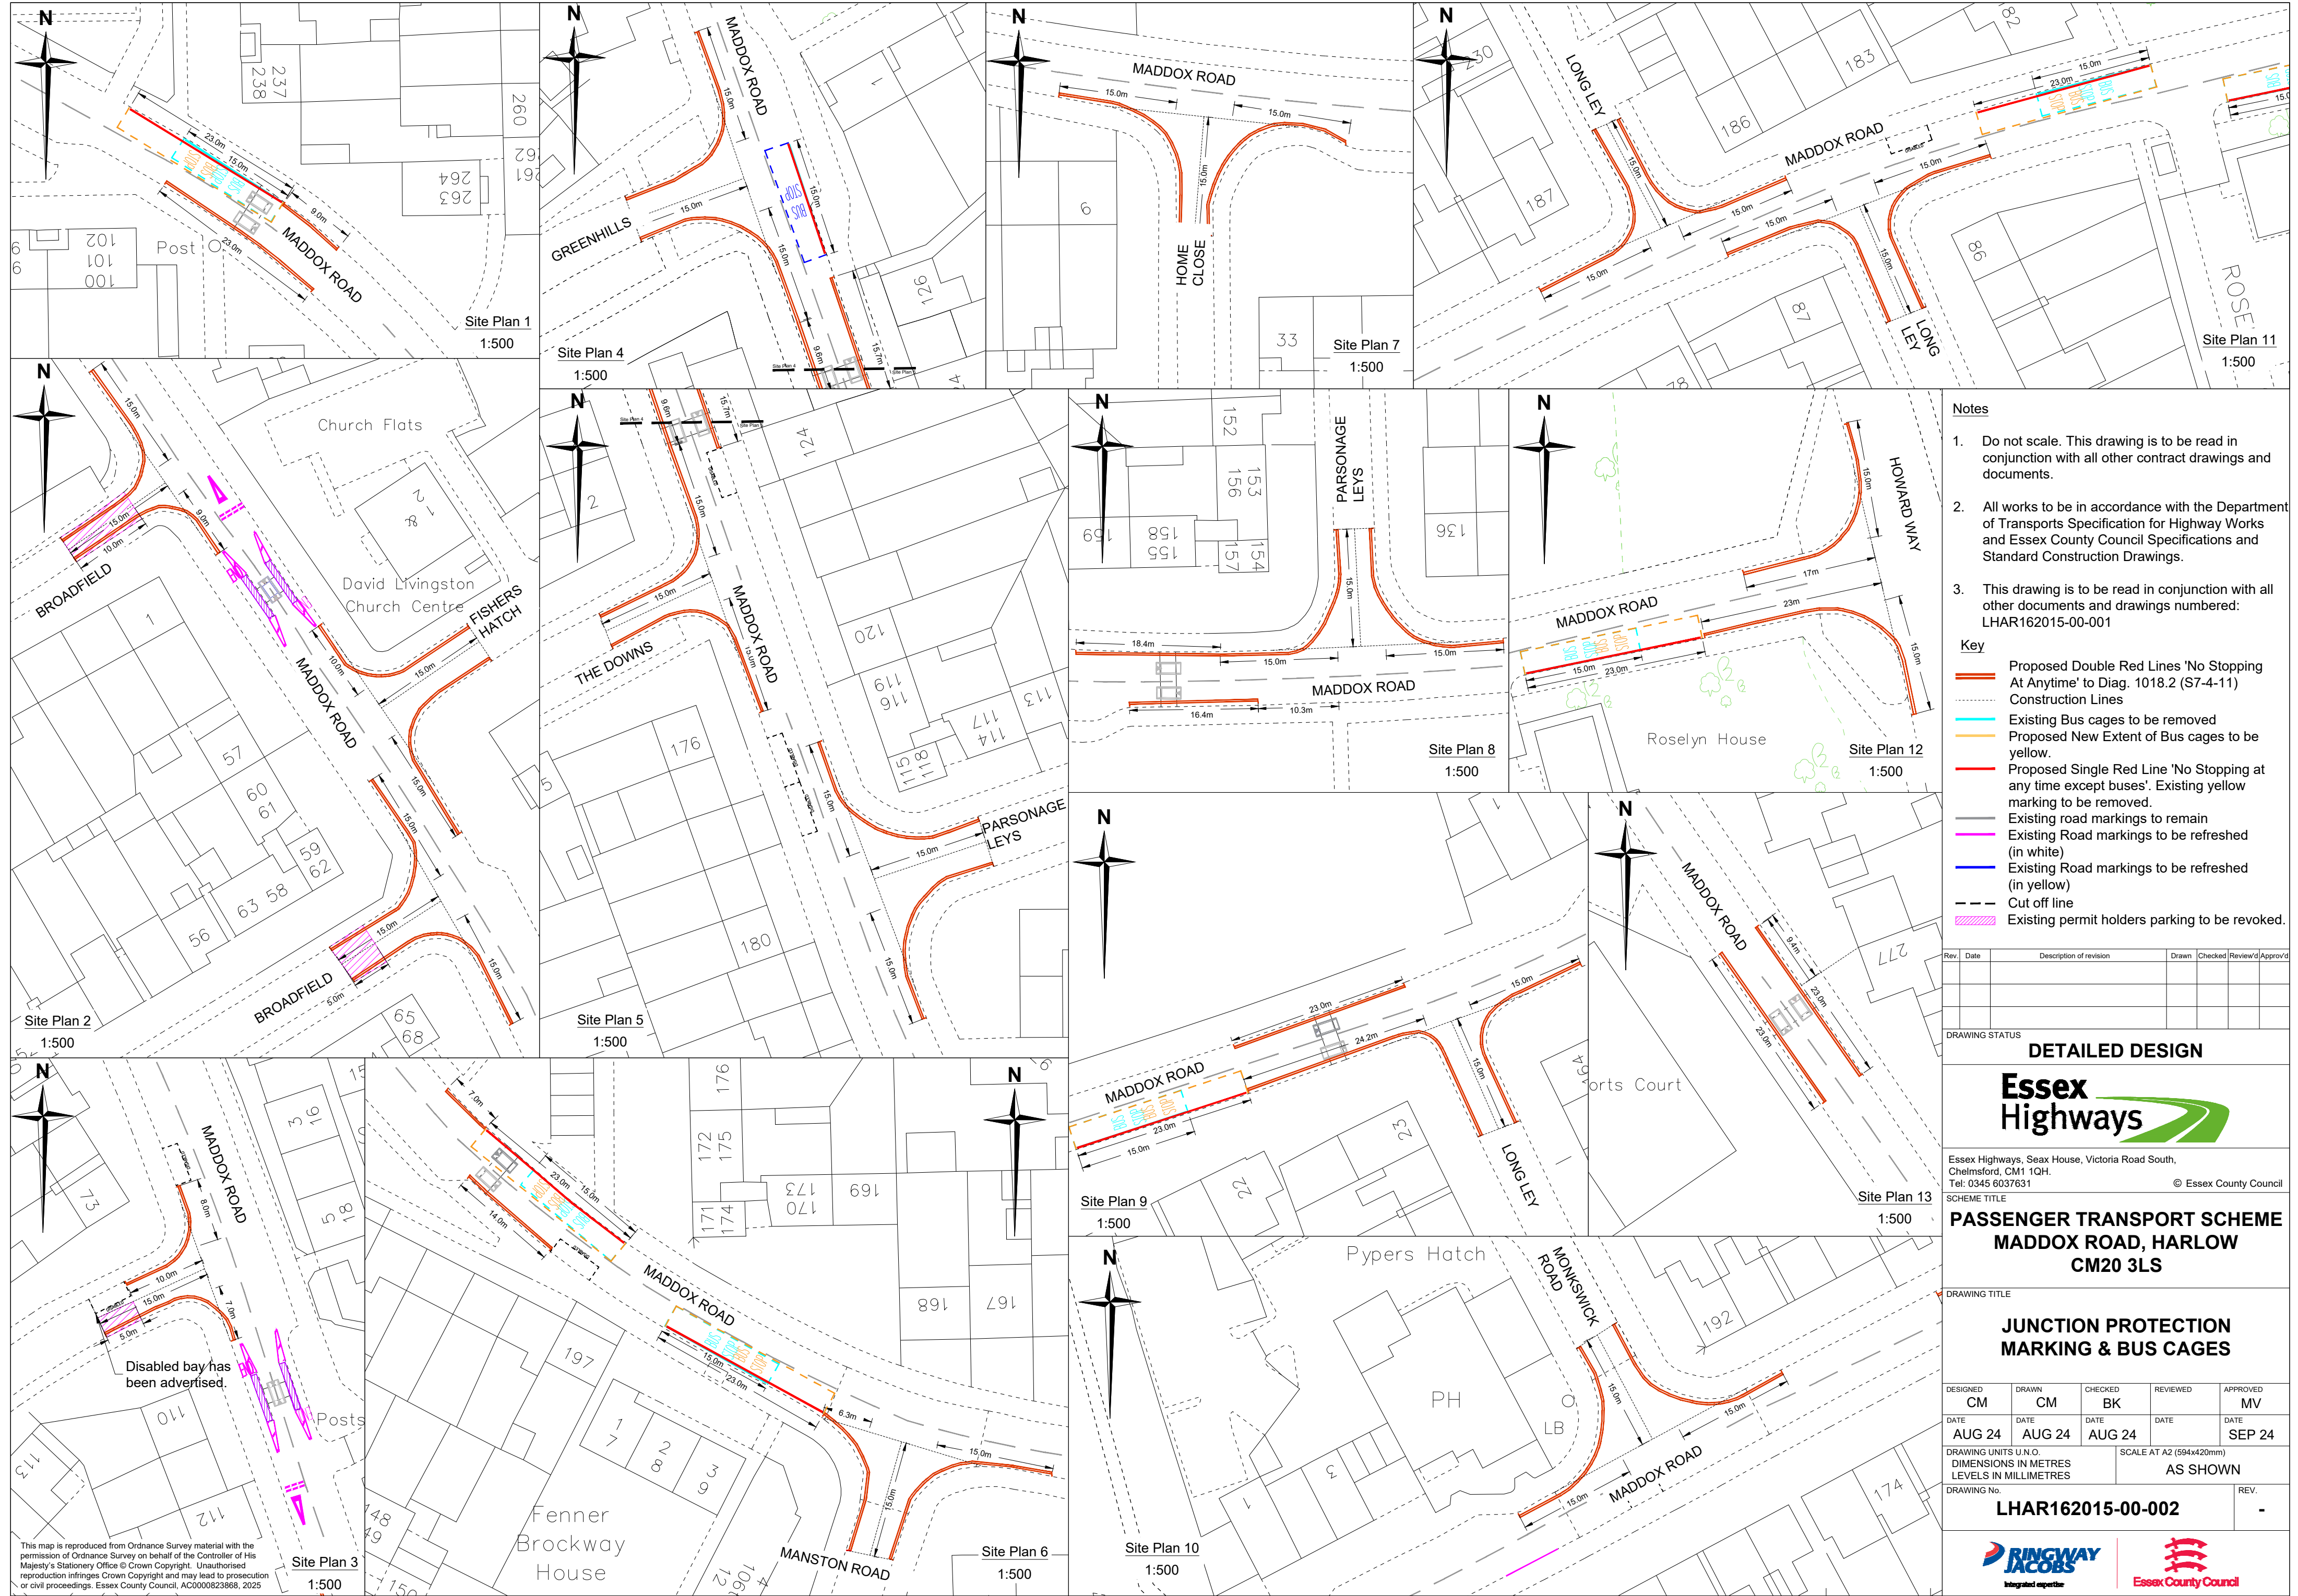

- Notes**
- Do not scale. This drawing is to be read in conjunction with all other contract drawings and documents.
 - All works to be in accordance with the Department of Transport's Specification for Highway Works and Essex County Council Specifications and Standard Construction Drawings.
 - This drawing is to be read in conjunction with all other documents and drawings numbered: L HAR162015-00-001
- Key**
- Proposed Double Red Lines 'No Stopping At Anytime' to Diag. 1018.2 (S7-4-11)
 - Construction Lines
 - Existing Bus cages to be removed
 - Proposed New Extent of Bus cages to be yellow.
 - Proposed Single Red Line 'No Stopping at any time except buses'. Existing yellow marking to be removed.
 - Existing road markings to remain (in white)
 - Existing Road markings to be refreshed (in yellow)
 - Existing Road markings to be refreshed (in yellow)
 - Cut off line
 - Existing permit holders parking to be revoked.

Rev	Date	Description of revision	Drawn	Checked	Review'd	Approv'd

DRAWING STATUS

DETAILED DESIGN

Essex Highways

Essex Highways, Seax House, Victoria Road South, Chelmsford, CM1 1QH.
Tel: 0345 6037631 © Essex County Council

SCHEME TITLE

**PASSENGER TRANSPORT SCHEME
MADDOX ROAD, HARLOW
CM20 3LS**

DRAWING TITLE

**JUNCTION PROTECTION
MARKING & BUS CAGES**

DESIGNED	DRAWN	CHECKED	REVIEWED	APPROVED
CM	CM	BK		MV
DATE	DATE	DATE	DATE	DATE
AUG 24	AUG 24	AUG 24		SEP 24

DRAWING UNITS IN U.O.
DIMENSIONS IN METRES
LEVELS IN MILLIMETRES

SCALE AT A2 (594x420mm)
AS SHOWN

DRAWING No. **L HAR162015-00-002** REV. **-**

RINGWAY JACOBS Integrated expertise

Essex County Council