
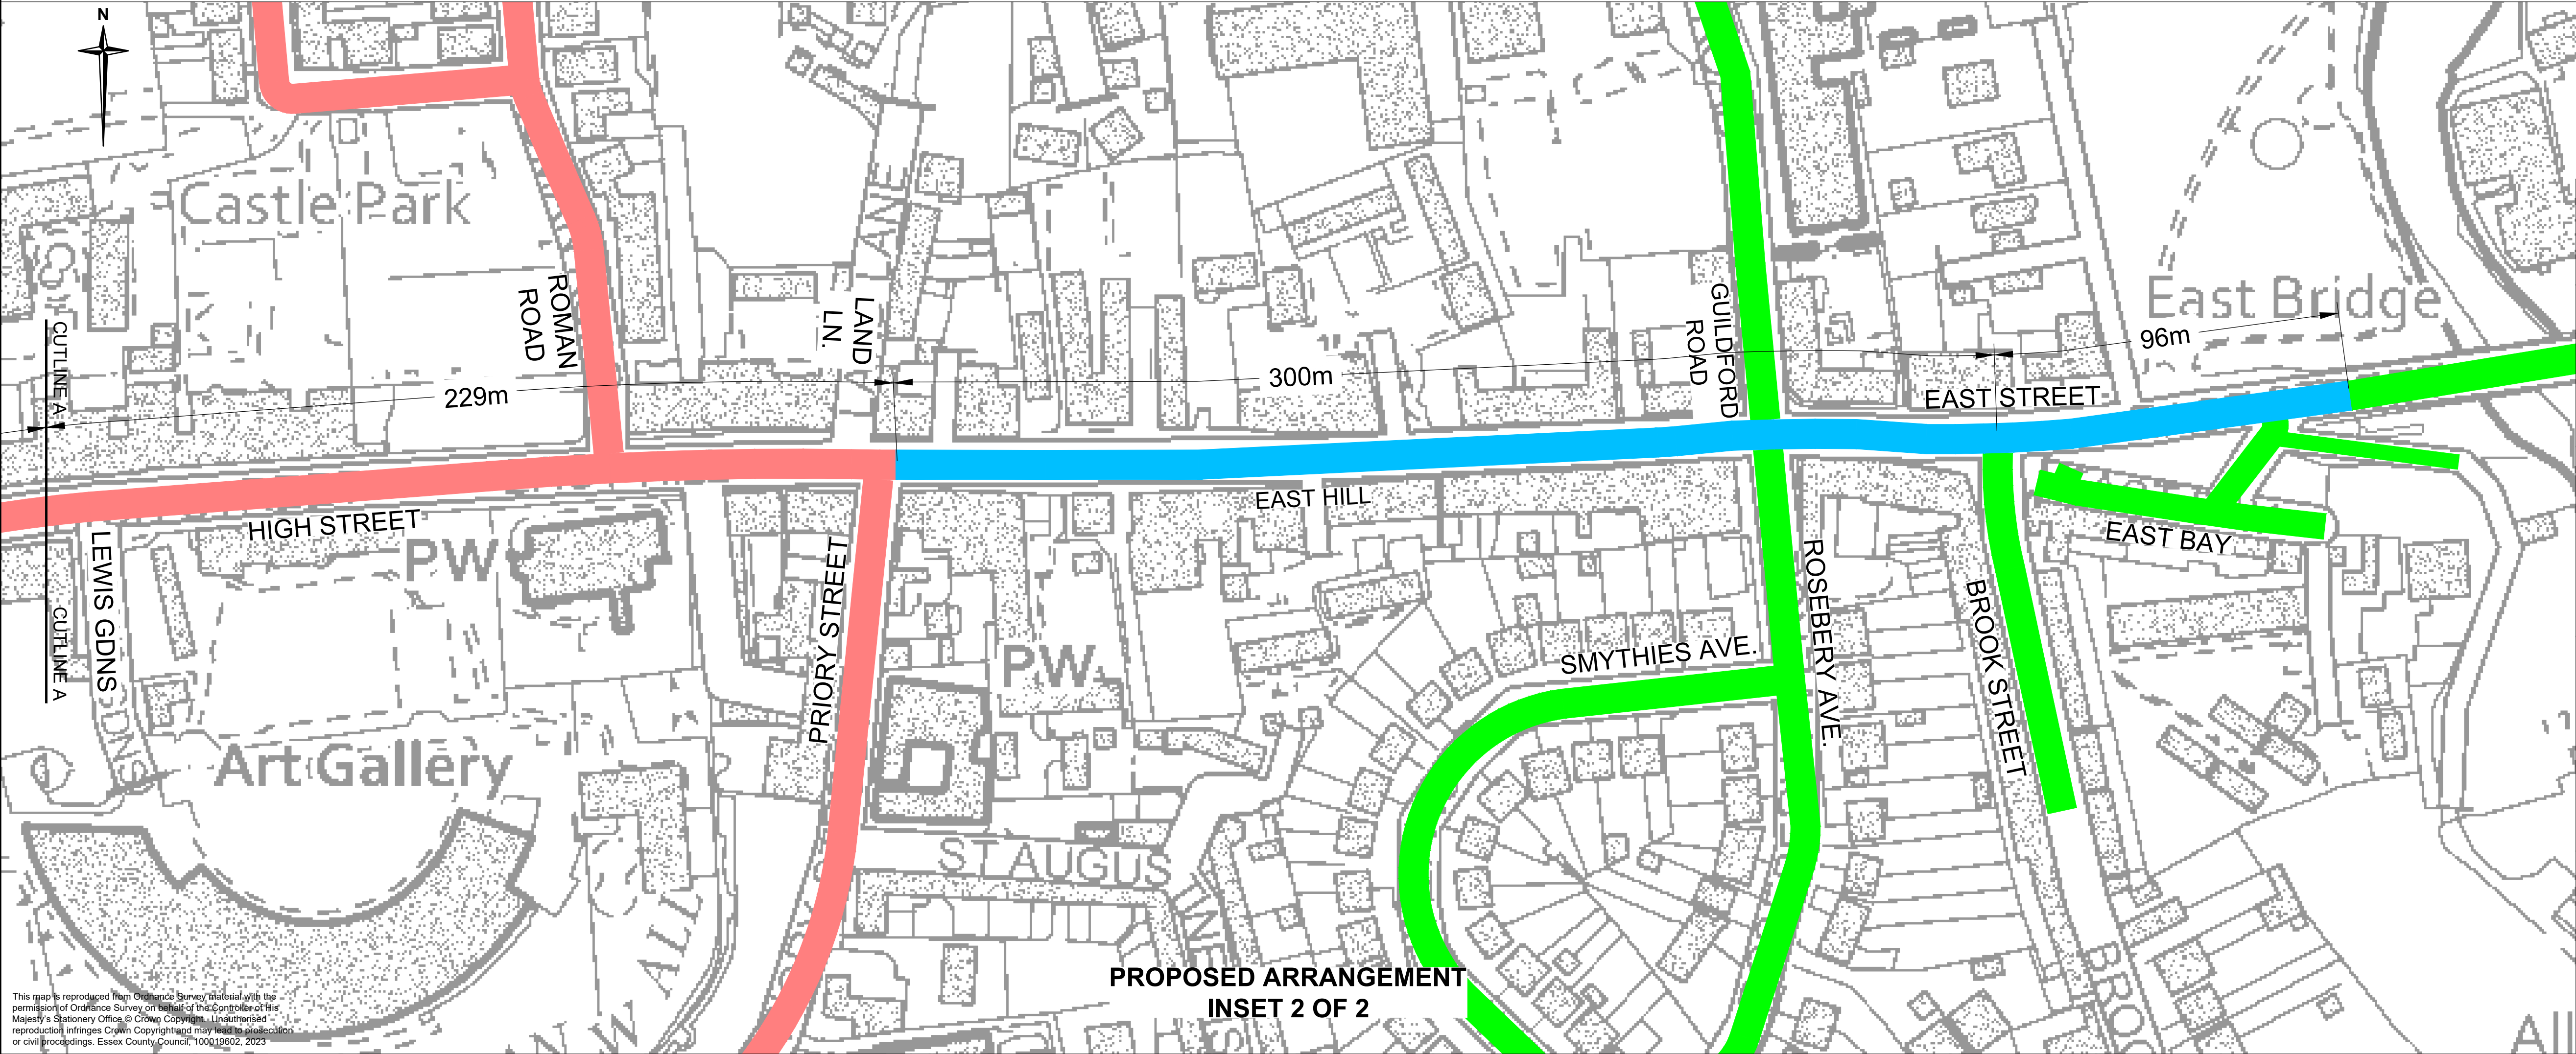


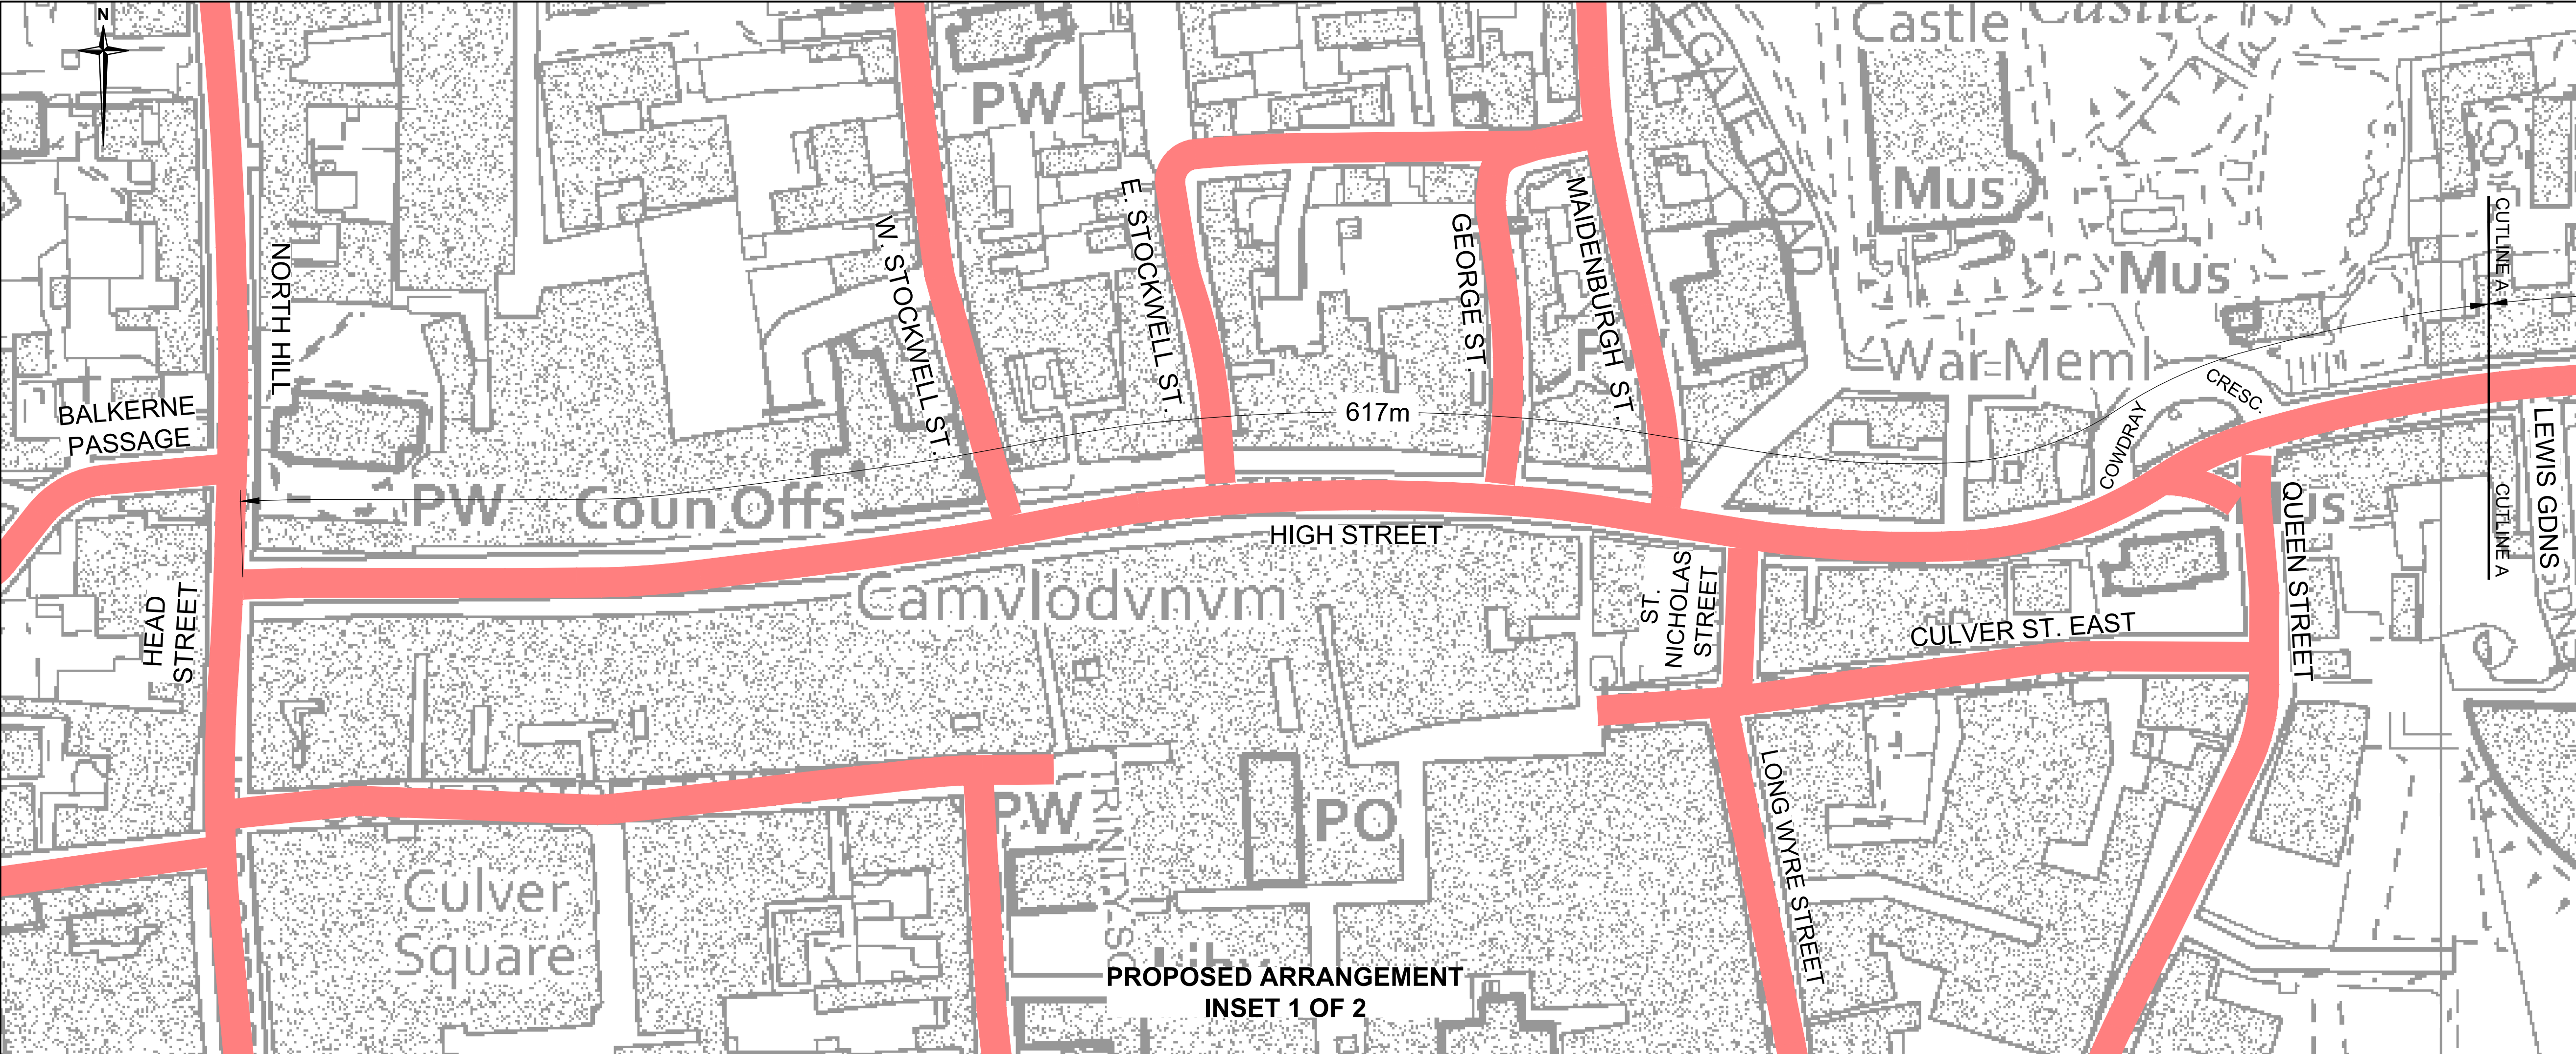

Notes

- Do not scale.
- Drawing to be printed in colour.
- Dimensions shown are approximate.

Key

- Existing 20mph limit to remain
- Existing 30mph limit to remain
- Proposed 20mph limit to be implemented

Rev	Date	Description of revision	Drawn	Checked	Reviewed	Approved
B	03/25	Existing viewports removed	MJC	PJN	PJN	SPC
A	03/24	RSA Design amendments	JLE	PJN	SPC	SPC

DRAWING STATUS

FOR INFORMATION

Essex Highways

Essex Highways, Seax House, Victoria Road South, Chelmsford, CM1 1QH.
Tel: 0345 6037631

© Essex County Council

SCHEME TITLE

COLCHESTER LCWIP ROUTE 4

DRAWING TITLE

HIGH STREET, EAST HILL AND EAST STREET - SPEED LIMIT ORDERS

DESIGNED	DRAWN	CHECKED	REVIEWED	APPROVED
GCW	GCW	MJ	MJ	SPC
DATE	DATE	DATE	DATE	DATE
SEP 23	SEP 23	SEP 23	SEP 23	SEP 23

DRAWING UNITS U.N.O.


DIMENSIONS IN METRES

LEVELS IN METRES


SCALE AT A1 (841X594mm)

1:1000


DRAWING No.	REV.
B3553A26-02-01-019	B

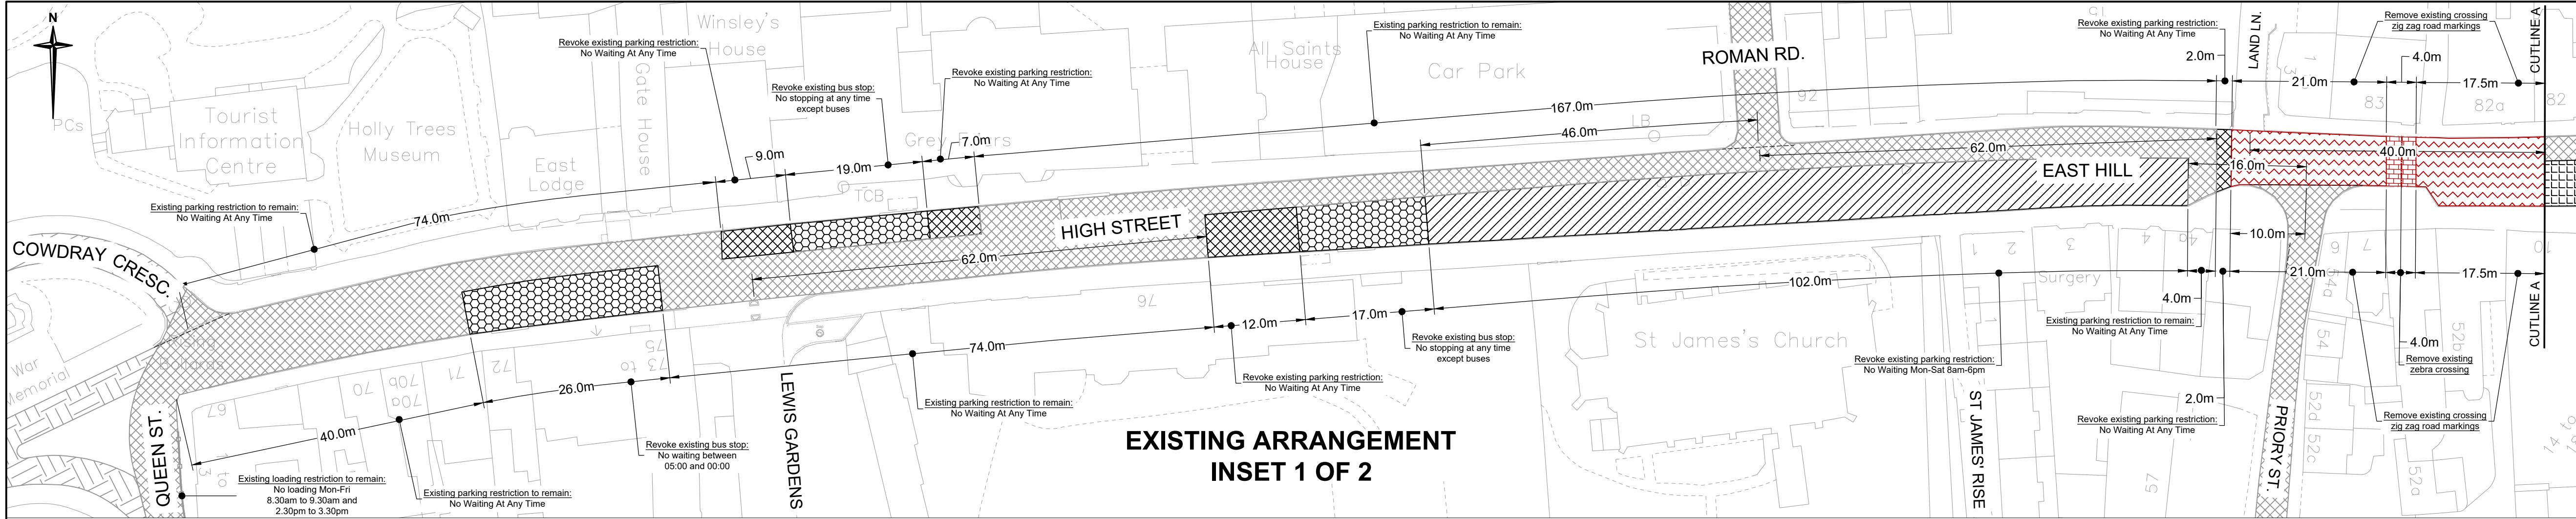


EXISTING ARRANGEMENT
INSET 1 OF 2

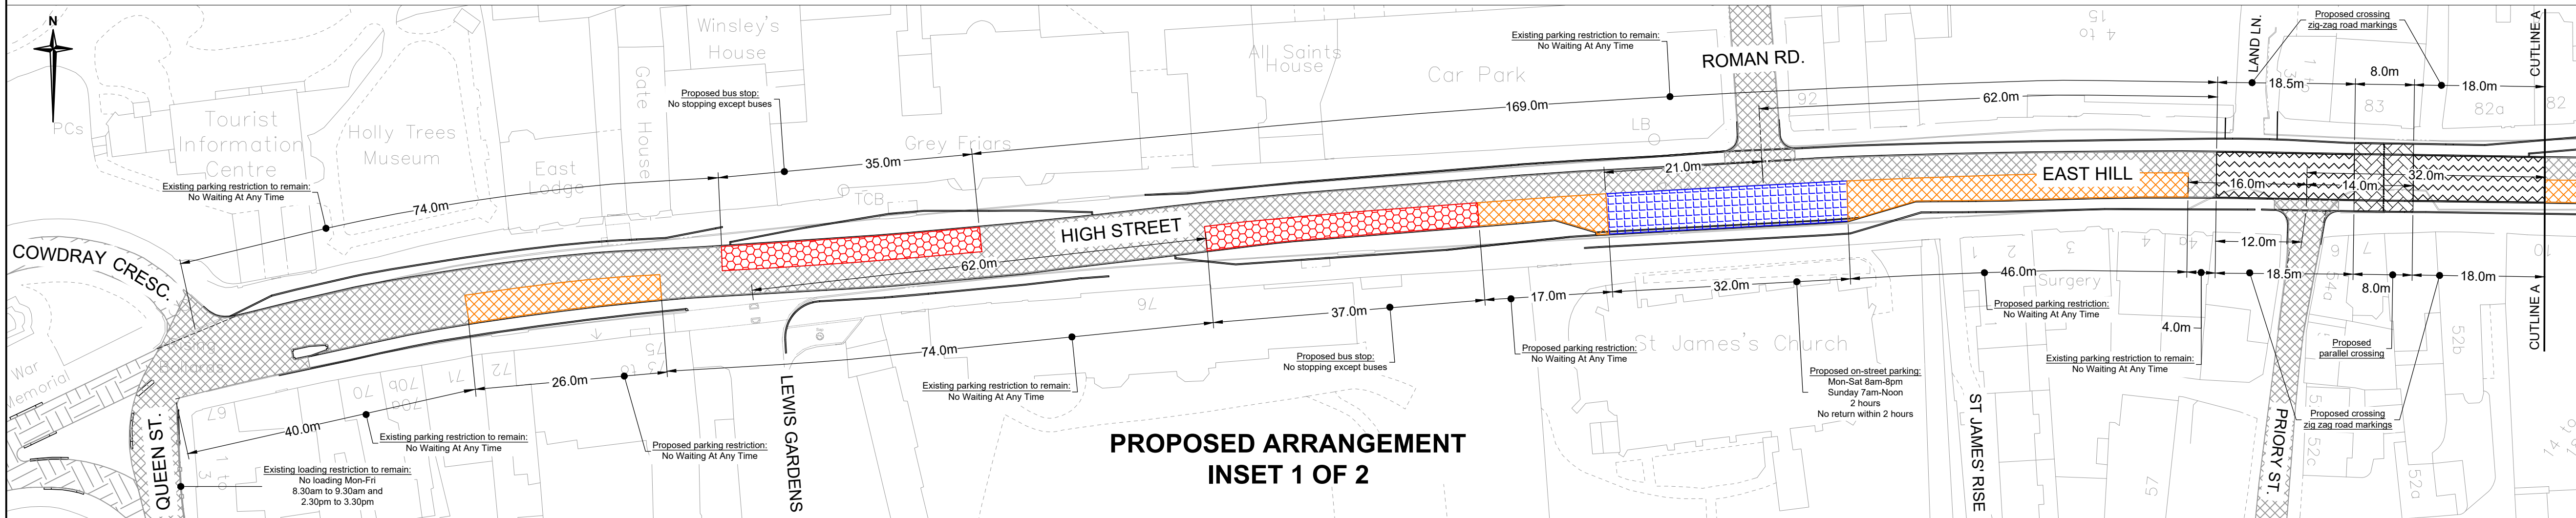

PROPOSED ARRANGEMENT
INSET 1 OF 2

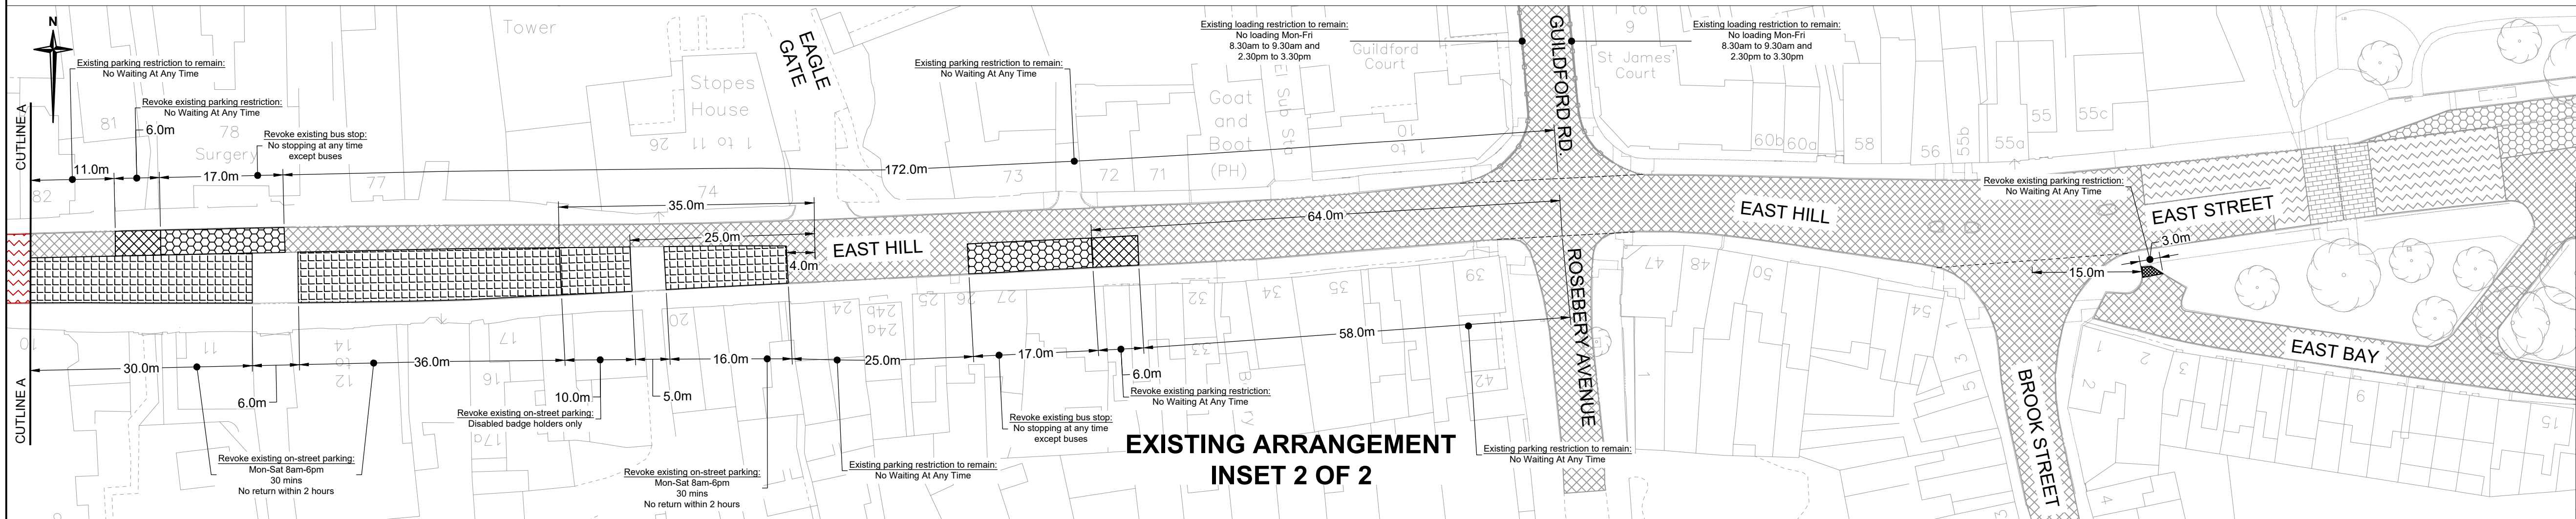

EXISTING ARRANGEMENT
INSET 2 OF 2

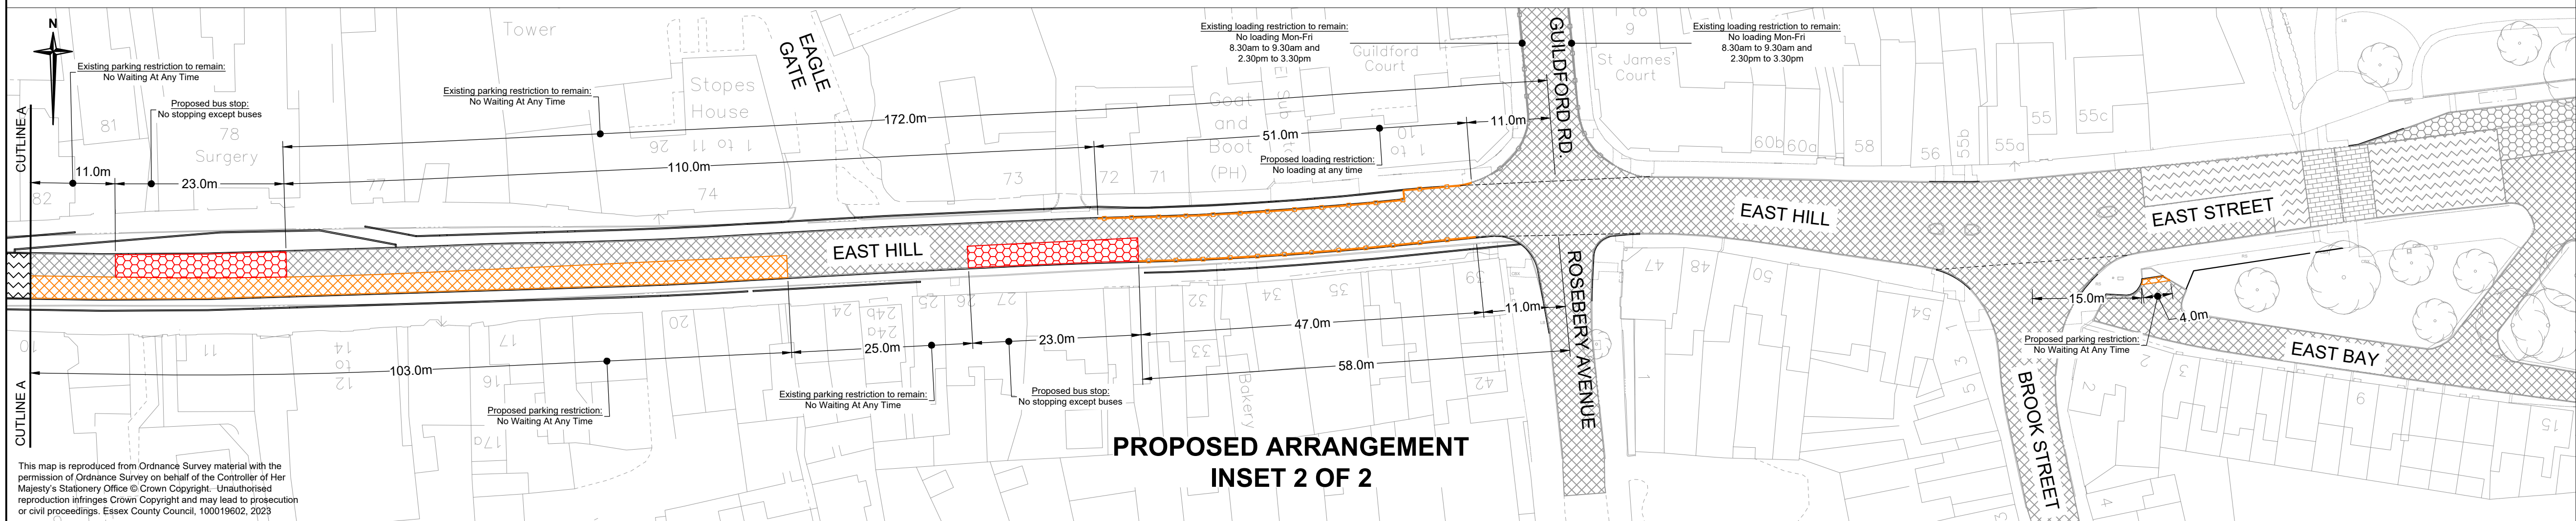

PROPOSED ARRANGEMENT
INSET 2 OF 2

- Notes
- Do not scale.
 - Drawing to be printed in colour.
 - Dimensions shown are approximate.
 - Precise location of controlled crossings are shown on drawing B3553A26-02-01-021.
- Key
- Existing No Waiting At Any Time restriction
 - Existing restricted parking zone to remain (No Waiting At Any Time)
 - Existing bus stop to remain
 - Existing controlled crossing to remain
 - Existing controlled crossing zig-zags road markings to remain
 - Existing loading restriction to remain
 - Revoke existing No Waiting At Any Time restriction
 - Revoke existing limited waiting restriction
 - Revoke existing on-street parking
 - Remove existing bus stop
 - Remove existing controlled crossing
 - Remove existing controlled crossing zig-zag road markings
 - Proposed No Waiting At Any Time restriction
 - Proposed on-street parking
 - Proposed loading restriction
 - Proposed bus stop
 - Proposed controlled crossing
 - Existing controlled crossing zig-zags road markings

Rev	Date	Description of revision	Drawn	Checked	Reviewed	Approved
D	03/25	Re-design amendments	MJC	PJN	PJN	SPC
C	03/24	RSA Design amendments	JLE	PJN	SPC	SPC
B	11/23	Change to proposed bus stops adjacent to Grey Friars Hotel and No. 72 High St.	AR	GCW	MJ	MJ

DRAWING STATUS

FOR INFORMATION

Essex
Highways

Essex Highways, Seax House, Victoria Road South,
Chelmsford, CM1 1QH.
Tel: 0345 6037631

© Essex County Council

SCHEME TITLE

COLCHESTER LCWIP ROUTE 4

DRAWING TITLE

HIGH STREET AND EAST HILL -
TRAFFIC REGULATION ORDERS
MARCH 2025
(PARKING RESTRICTIONS)

DESIGNED	DRAWN	CHECKED	REVIEWED	APPROVED
GCW	GCW	MJ	MJ	SPC
DATE	DATE	DATE	DATE	DATE
SEP 23	SEP 23	SEP 23	SEP 23	SEP 23

DRAWING UNITS U.N.O.
DIMENSIONS IN METRES
LEVELS IN METRES

SCALE AT A1 (841X594mm)
1:500


DRAWING No. B3553A26-02-01-020

REV. D


RINGWAY
JACOBS
Integrated expertise

Essex County Council


This map is reproduced from Ordnance Survey material with the permission of Ordnance Survey on behalf of the Controller of Her Majesty's Stationery Office © Crown Copyright. Unauthorised reproduction infringes Crown Copyright and may lead to prosecution or civil proceedings. Essex County Council, 10019602, 2023

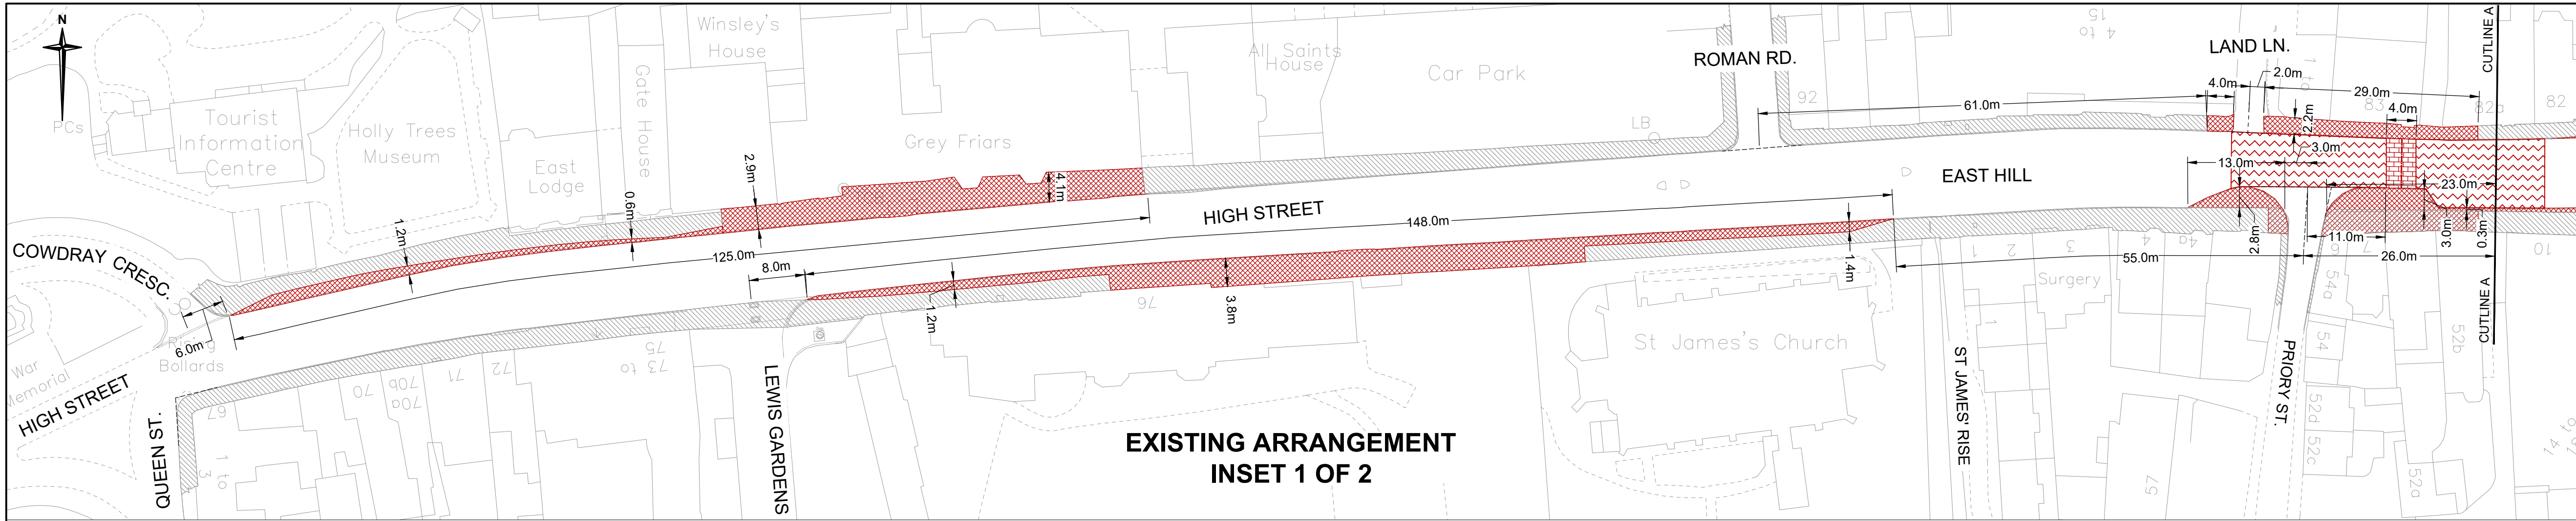


EXISTING ARRANGEMENT
INSET 1 OF 2

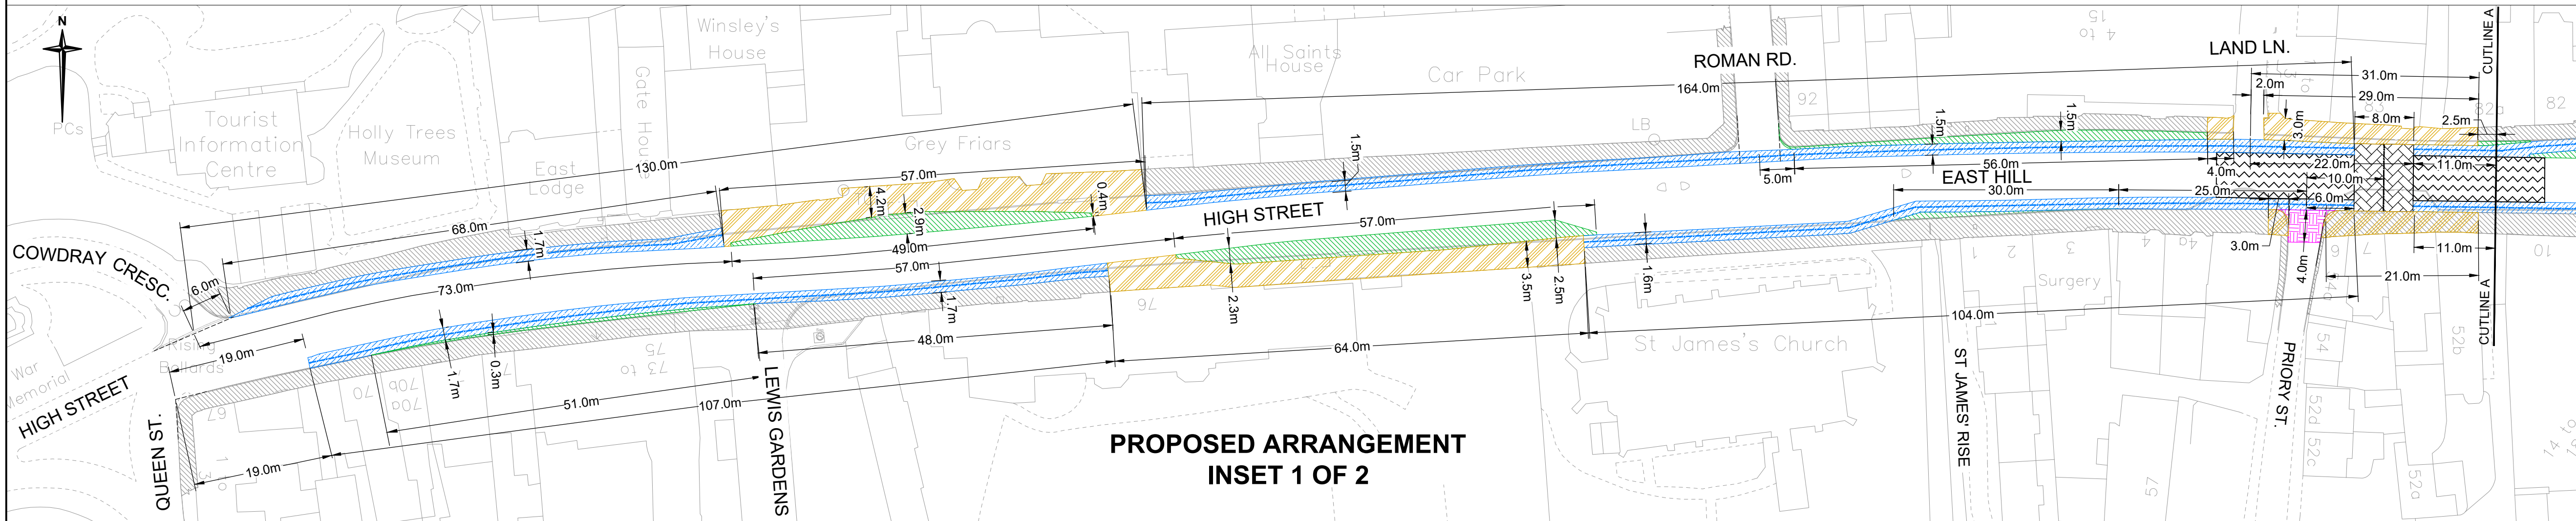

PROPOSED ARRANGEMENT
INSET 1 OF 2

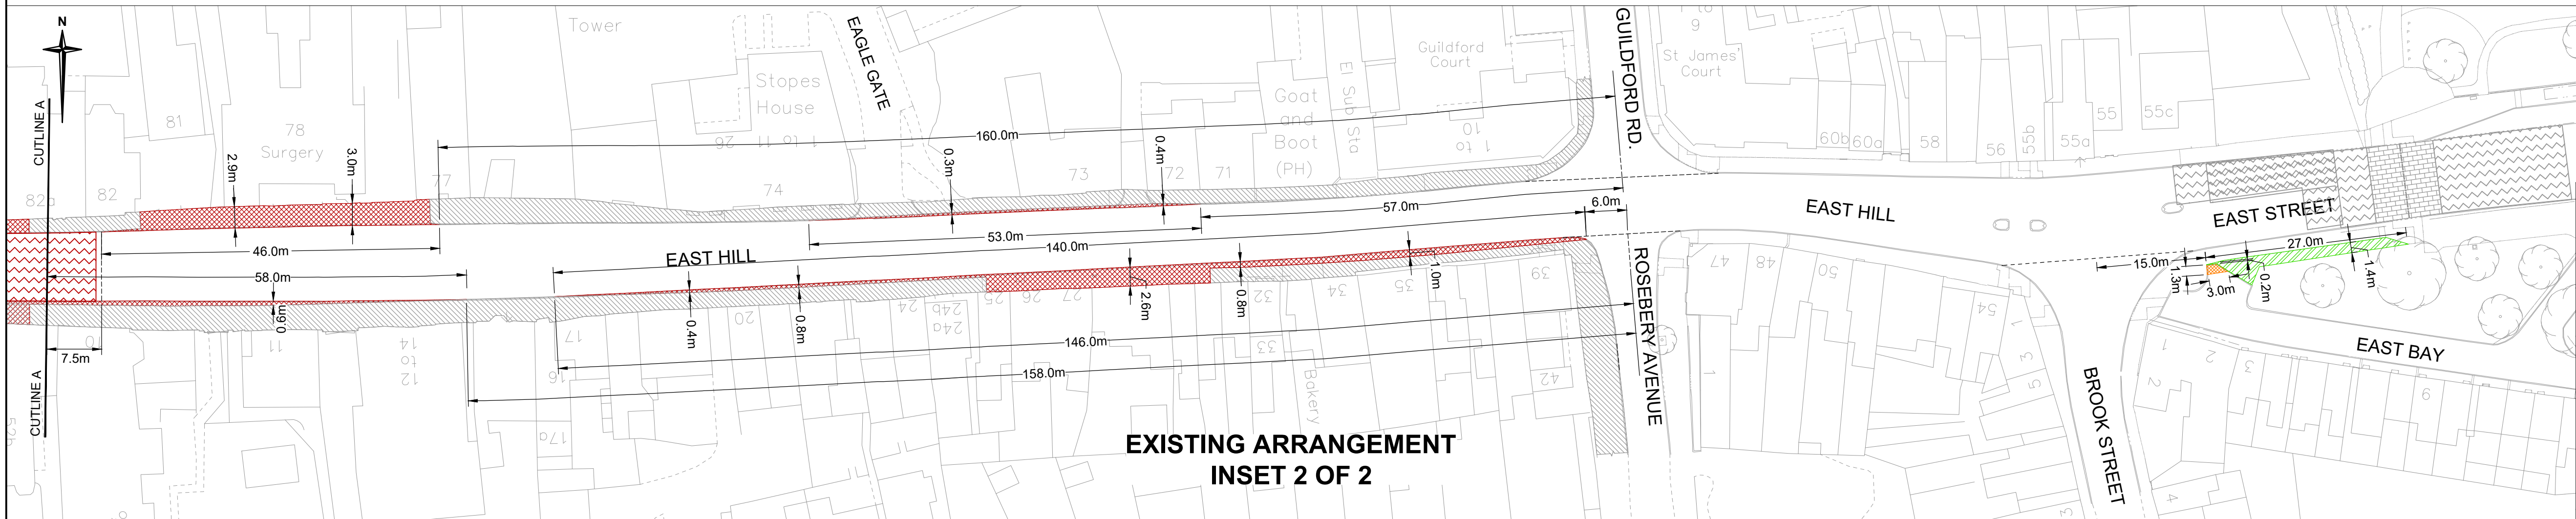

EXISTING ARRANGEMENT
INSET 2 OF 2

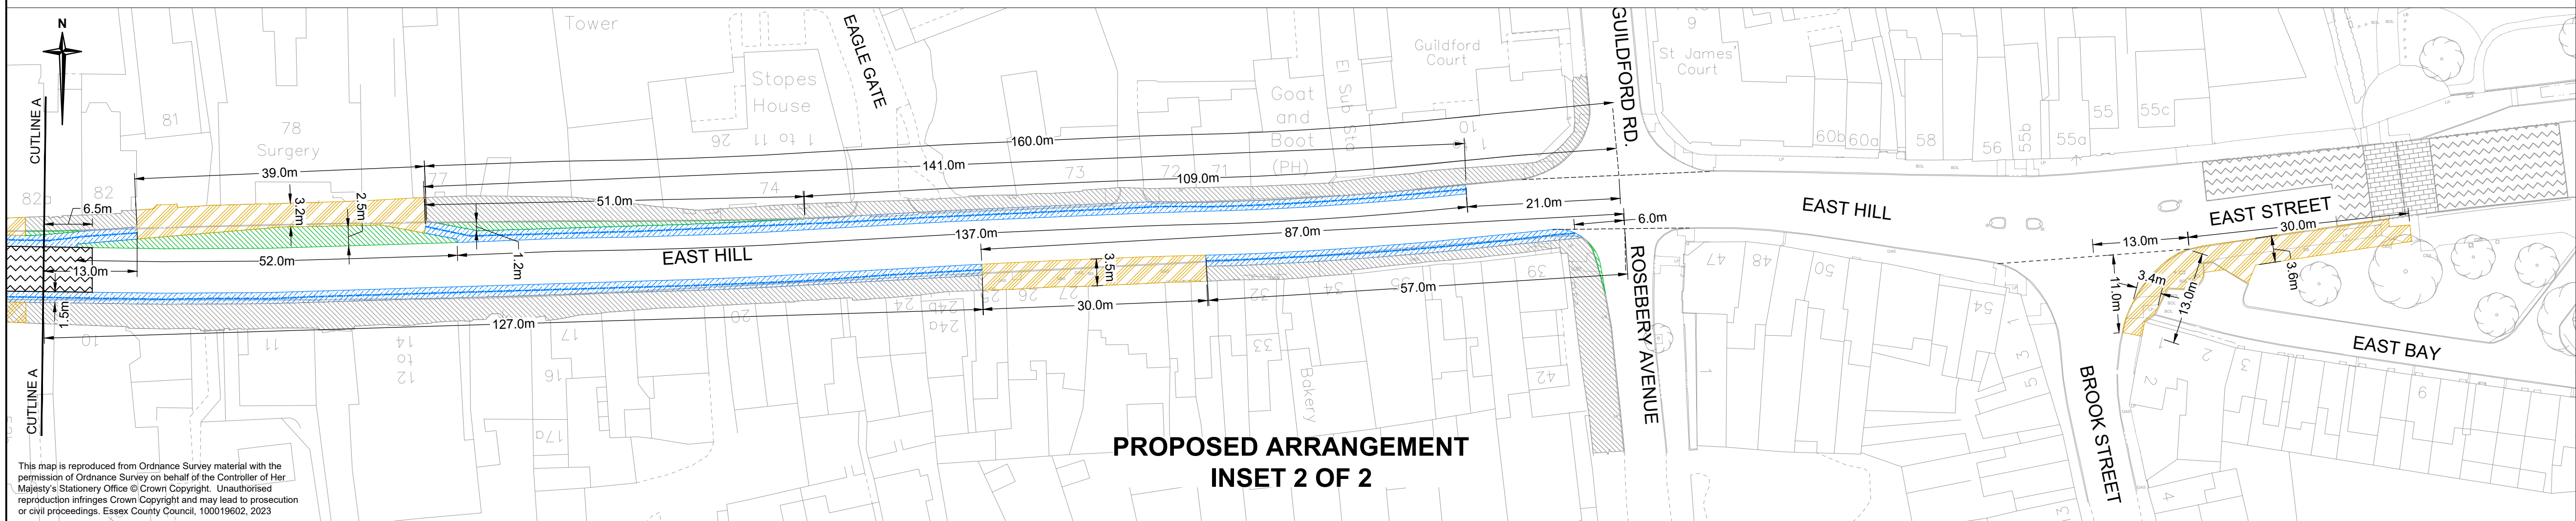

PROPOSED ARRANGEMENT
INSET 2 OF 2

- Notes
- Do not scale.
 - Drawing to be printed in colour.
 - Dimensions shown are approximate.
 - Longitudinal measurements shown are representative of centre line alignments.
 - Dimensions of controlled crossing zig-zag road markings are shown on drawing B3553A26-02-01-020.

- Key
- Footways
- Footway to be removed [S66(4) Highways Act 1980]
 - Footway to remain
 - Footway to be provided [S66(3) Highways Act 1980]

- Cycle Tracks
- Construction of cycle track without right of way on foot [S65(1) Highways Act 1980]
 - Construction of shared use footway/cycleway

- Controlled Crossings
- Remove existing controlled crossing [S23 Road Traffic Regulation Act 1984]
 - Remove existing controlled crossing zig-zag road markings
 - Existing controlled crossing to remain
 - Existing controlled crossing zig-zags road markings to remain
 - Controlled crossing to be established [S23 Road Traffic Regulation Act 1984]
 - Proposed controlled crossing zig-zags road markings to be established

- Traffic Calming
- Construction of "Raised Table" Road Humps [S90(A-F) Highways Act 1980]

- Carriageway
- Remove existing carriageway

- Verge
- Remove existing Verge

Rev	Date	Description of revision	Drawn	Checked	Reviewed	Approved
B	03/25	Re-design amendments	MJC	PJN	PJN	SPC
A	03/24	RSA Design amendments	JLE	PJN	SPC	SPC

DRAWING STATUS

FOR INFORMATION

Essex Highways

Essex Highways, Seax House, Victoria Road South, Chelmsford, CM1 1QH.
Tel: 0345 6037631

© Essex County Council

SCHEME TITLE

COLCHESTER LCWIP ROUTE 4

DRAWING TITLE

HIGH STREET AND EAST HILL - FOOTWAYS, CYCLE TRACKS, CONTROLLED CROSSINGS AND TRAFFIC CALMING FEATURES MARCH 2025

DESIGNED	DRAWN	CHECKED	REVIEWED	APPROVED
GCW	GCW	MJ	MJ	SPC
DATE	DATE	DATE	DATE	DATE
SEP 23	SEP 23	SEP 23	SEP 23	SEP 23

DRAWING UNITS U.N.O.
DIMENSIONS IN METRES
LEVELS IN METRES

SCALE AT A1 (841X594mm)
1:500

DRAWING No. **B3553A26-02-01-021**

REV. **B**

