

General Notes

- THIS DRAWING SHALL BE READ IN CONJUNCTION WITH ALL RELEVANT ARCHITECTS' ENGINEERS' & SPECIALISTS' DRAWINGS, SPECIFICATIONS & CONTRACT DOCUMENTS. THE CONTRACTOR IS TO NOTIFY THE ENGINEER OF ANY DISCREPANCIES IMMEDIATELY & PRIOR TO COMMENCEMENT OF ANY WORKS.
- DO NOT SCALE FROM DRAWING

LEGEND

- EXTENT OF 20mph ZONE (TRO) (ADAPTIVE)
- EXTENT OF 20mph ZONE (TRO) (PRIVATE)
- SPEED LIMIT SIGNAGE
- SITE BOUNDARY

NOTE:

ALL WORKS ARE TO COMPLY WITH E.C.C. DEVELOPMENT CONSTRUCTION MANUAL, SEPTEMBER 2023.



SPEED CUSHION SETTING OUT

No.	E	N
1	593973.759	197051.148
2	593852.766	197025.898
3	593832.451	196941.716
4	593833.804	196916.632
5	593834.380	196802.469
6	593840.253	196706.502
7	593951.325	196664.000
8	593863.576	196531.140
9	593793.005	196791.159
10	593797.484	196709.165
11	593820.824	196648.679
12	593810.651	196589.563
13	593906.383	196483.542
14	D E L T E D	
15	593905.165	196938.514
16	593903.255	196862.287
17	593976.330	196954.207
18	593967.247	196923.964
19	593963.283	196835.685
20	593919.113	196807.501
21	593945.710	196896.396
22	593987.217	196987.233
23	593985.043	196654.784
24	593923.999	196647.480

NB:

THE SETTING OUT CO-ORDINATES NOTED ABOVE ARE BASED UPON THE NOTIONAL DESIGN INTENT CENTRELINE OF THE CARRIAGEWAYS. THE SPEED CUSHIONS SHALL BE SET OUT BASED UPON THE CENTRELINE OF THE EXISTING CARRIAGEWAYS AND THE OFFSET DIMENSIONS AS SHOWN ON BOW ORG. No. H7660-E-TRO-002

0 5 10 15 20 25

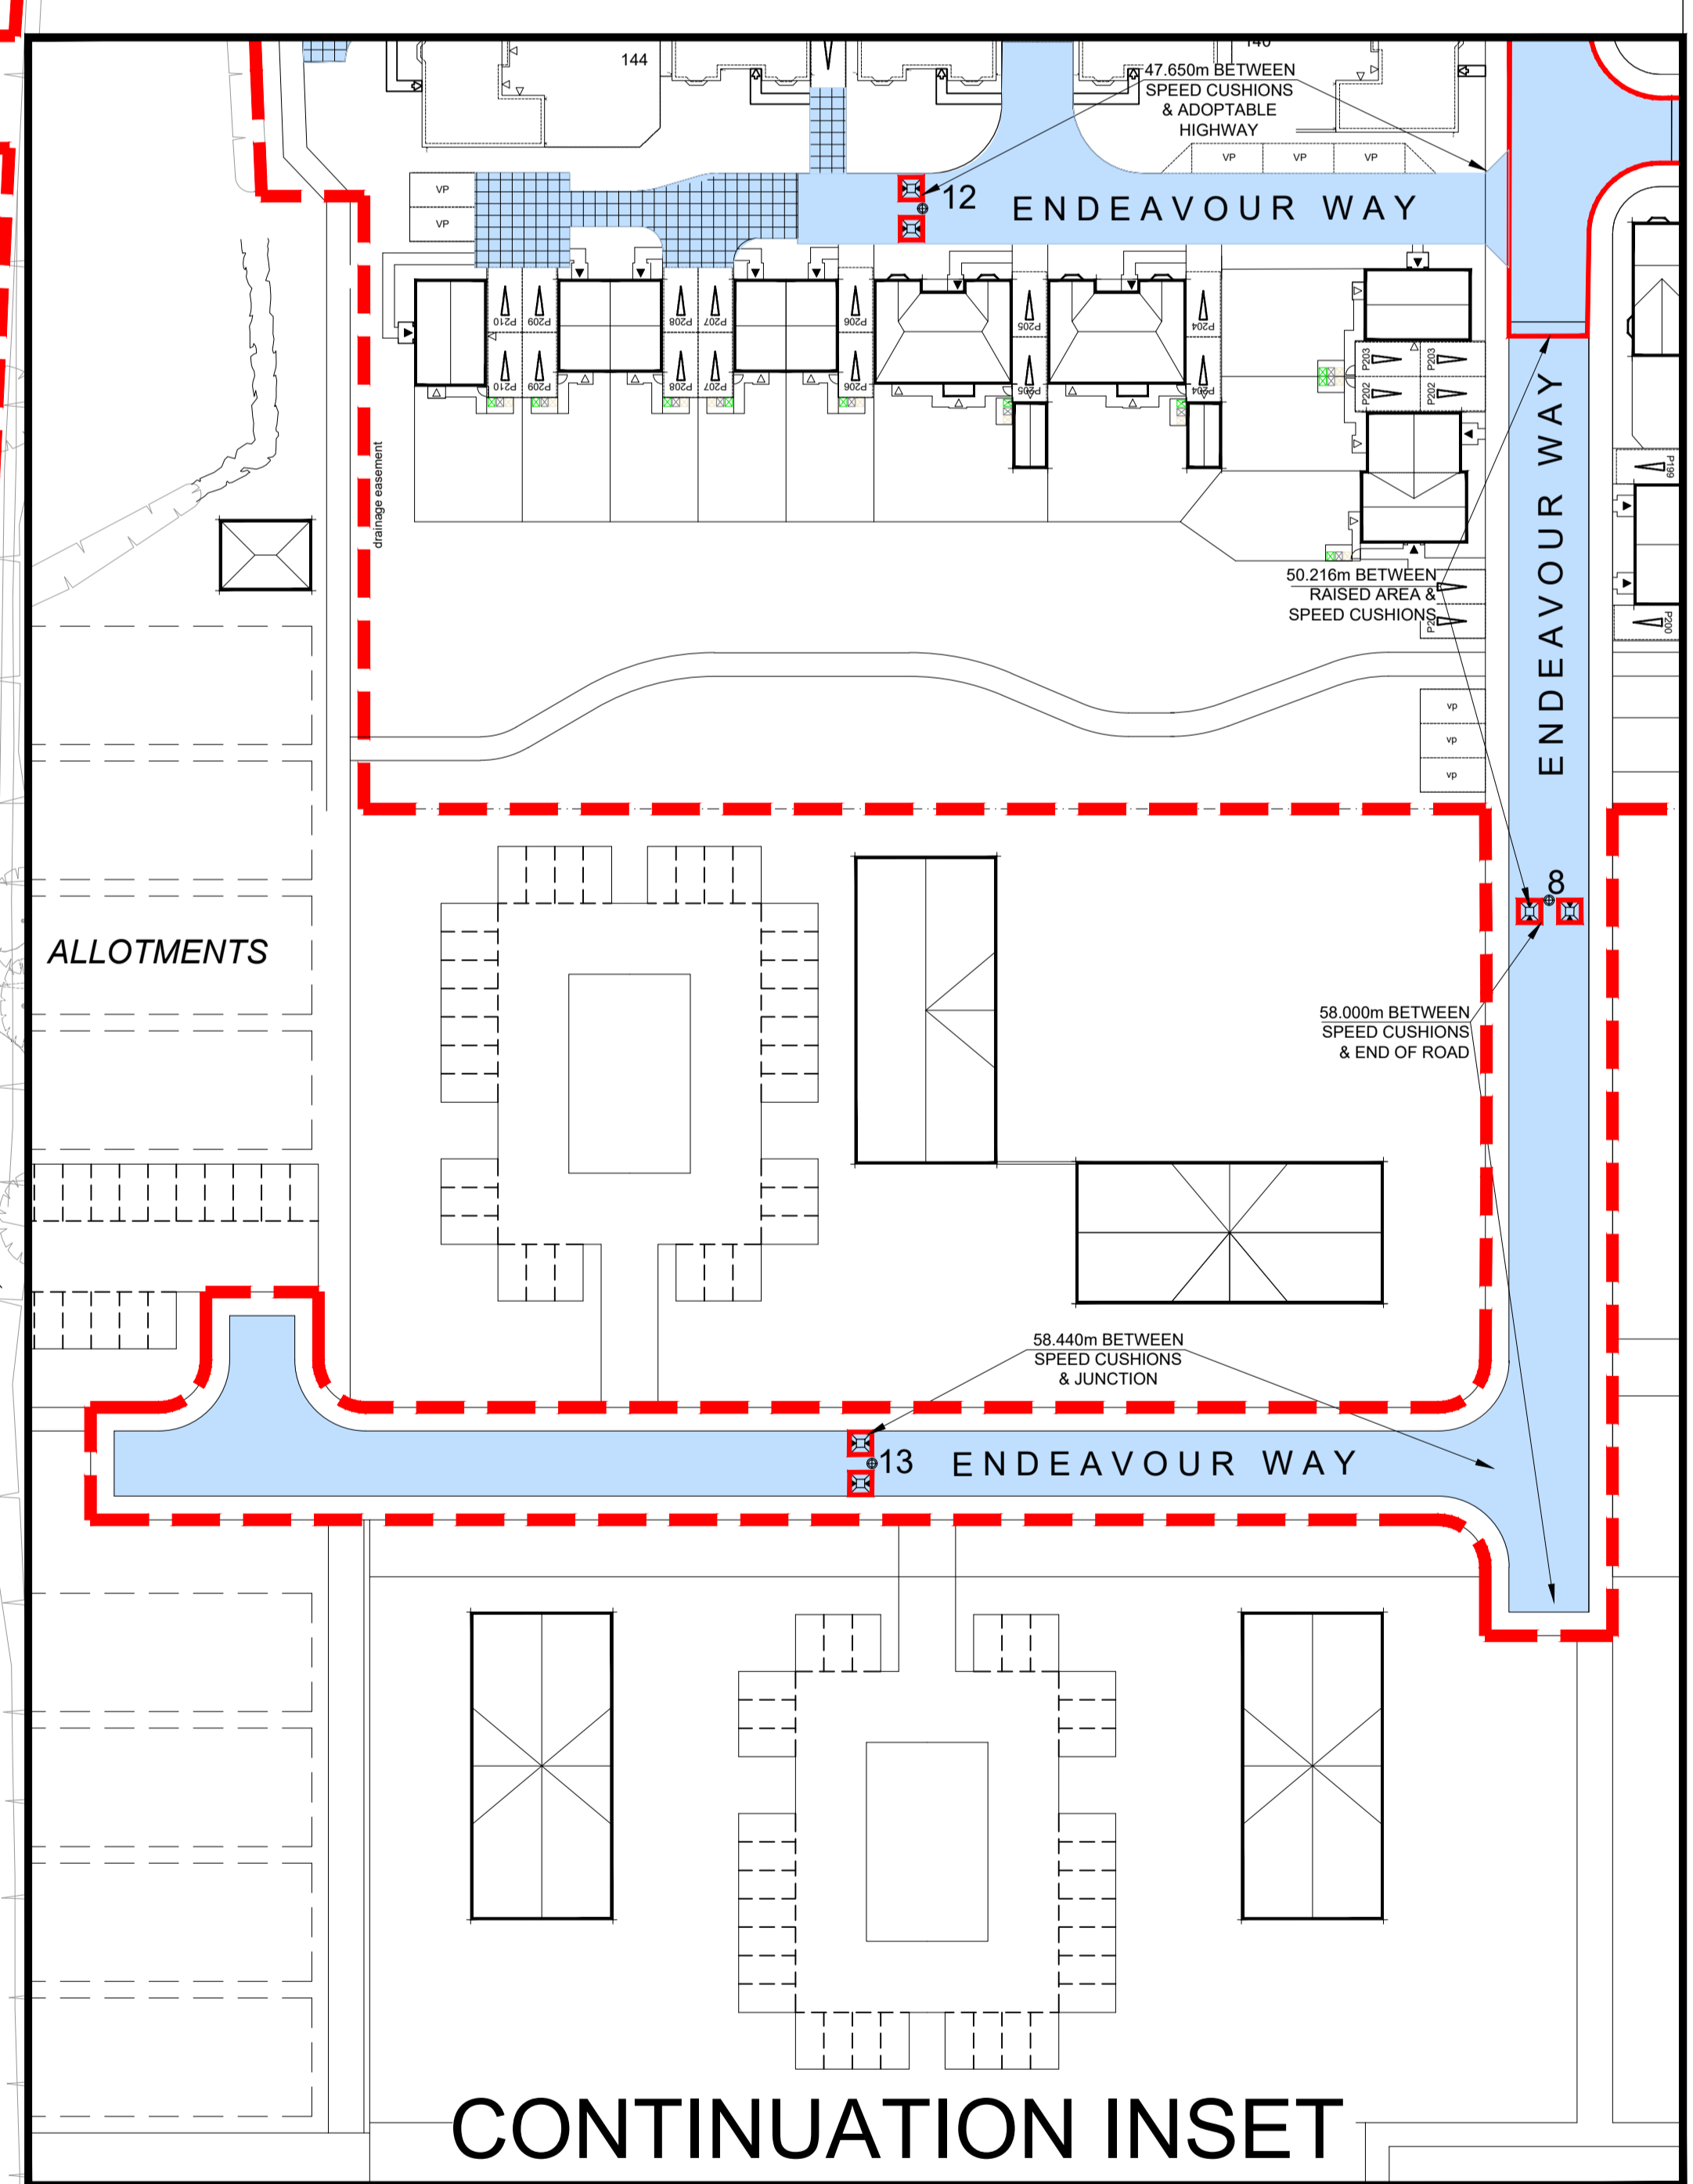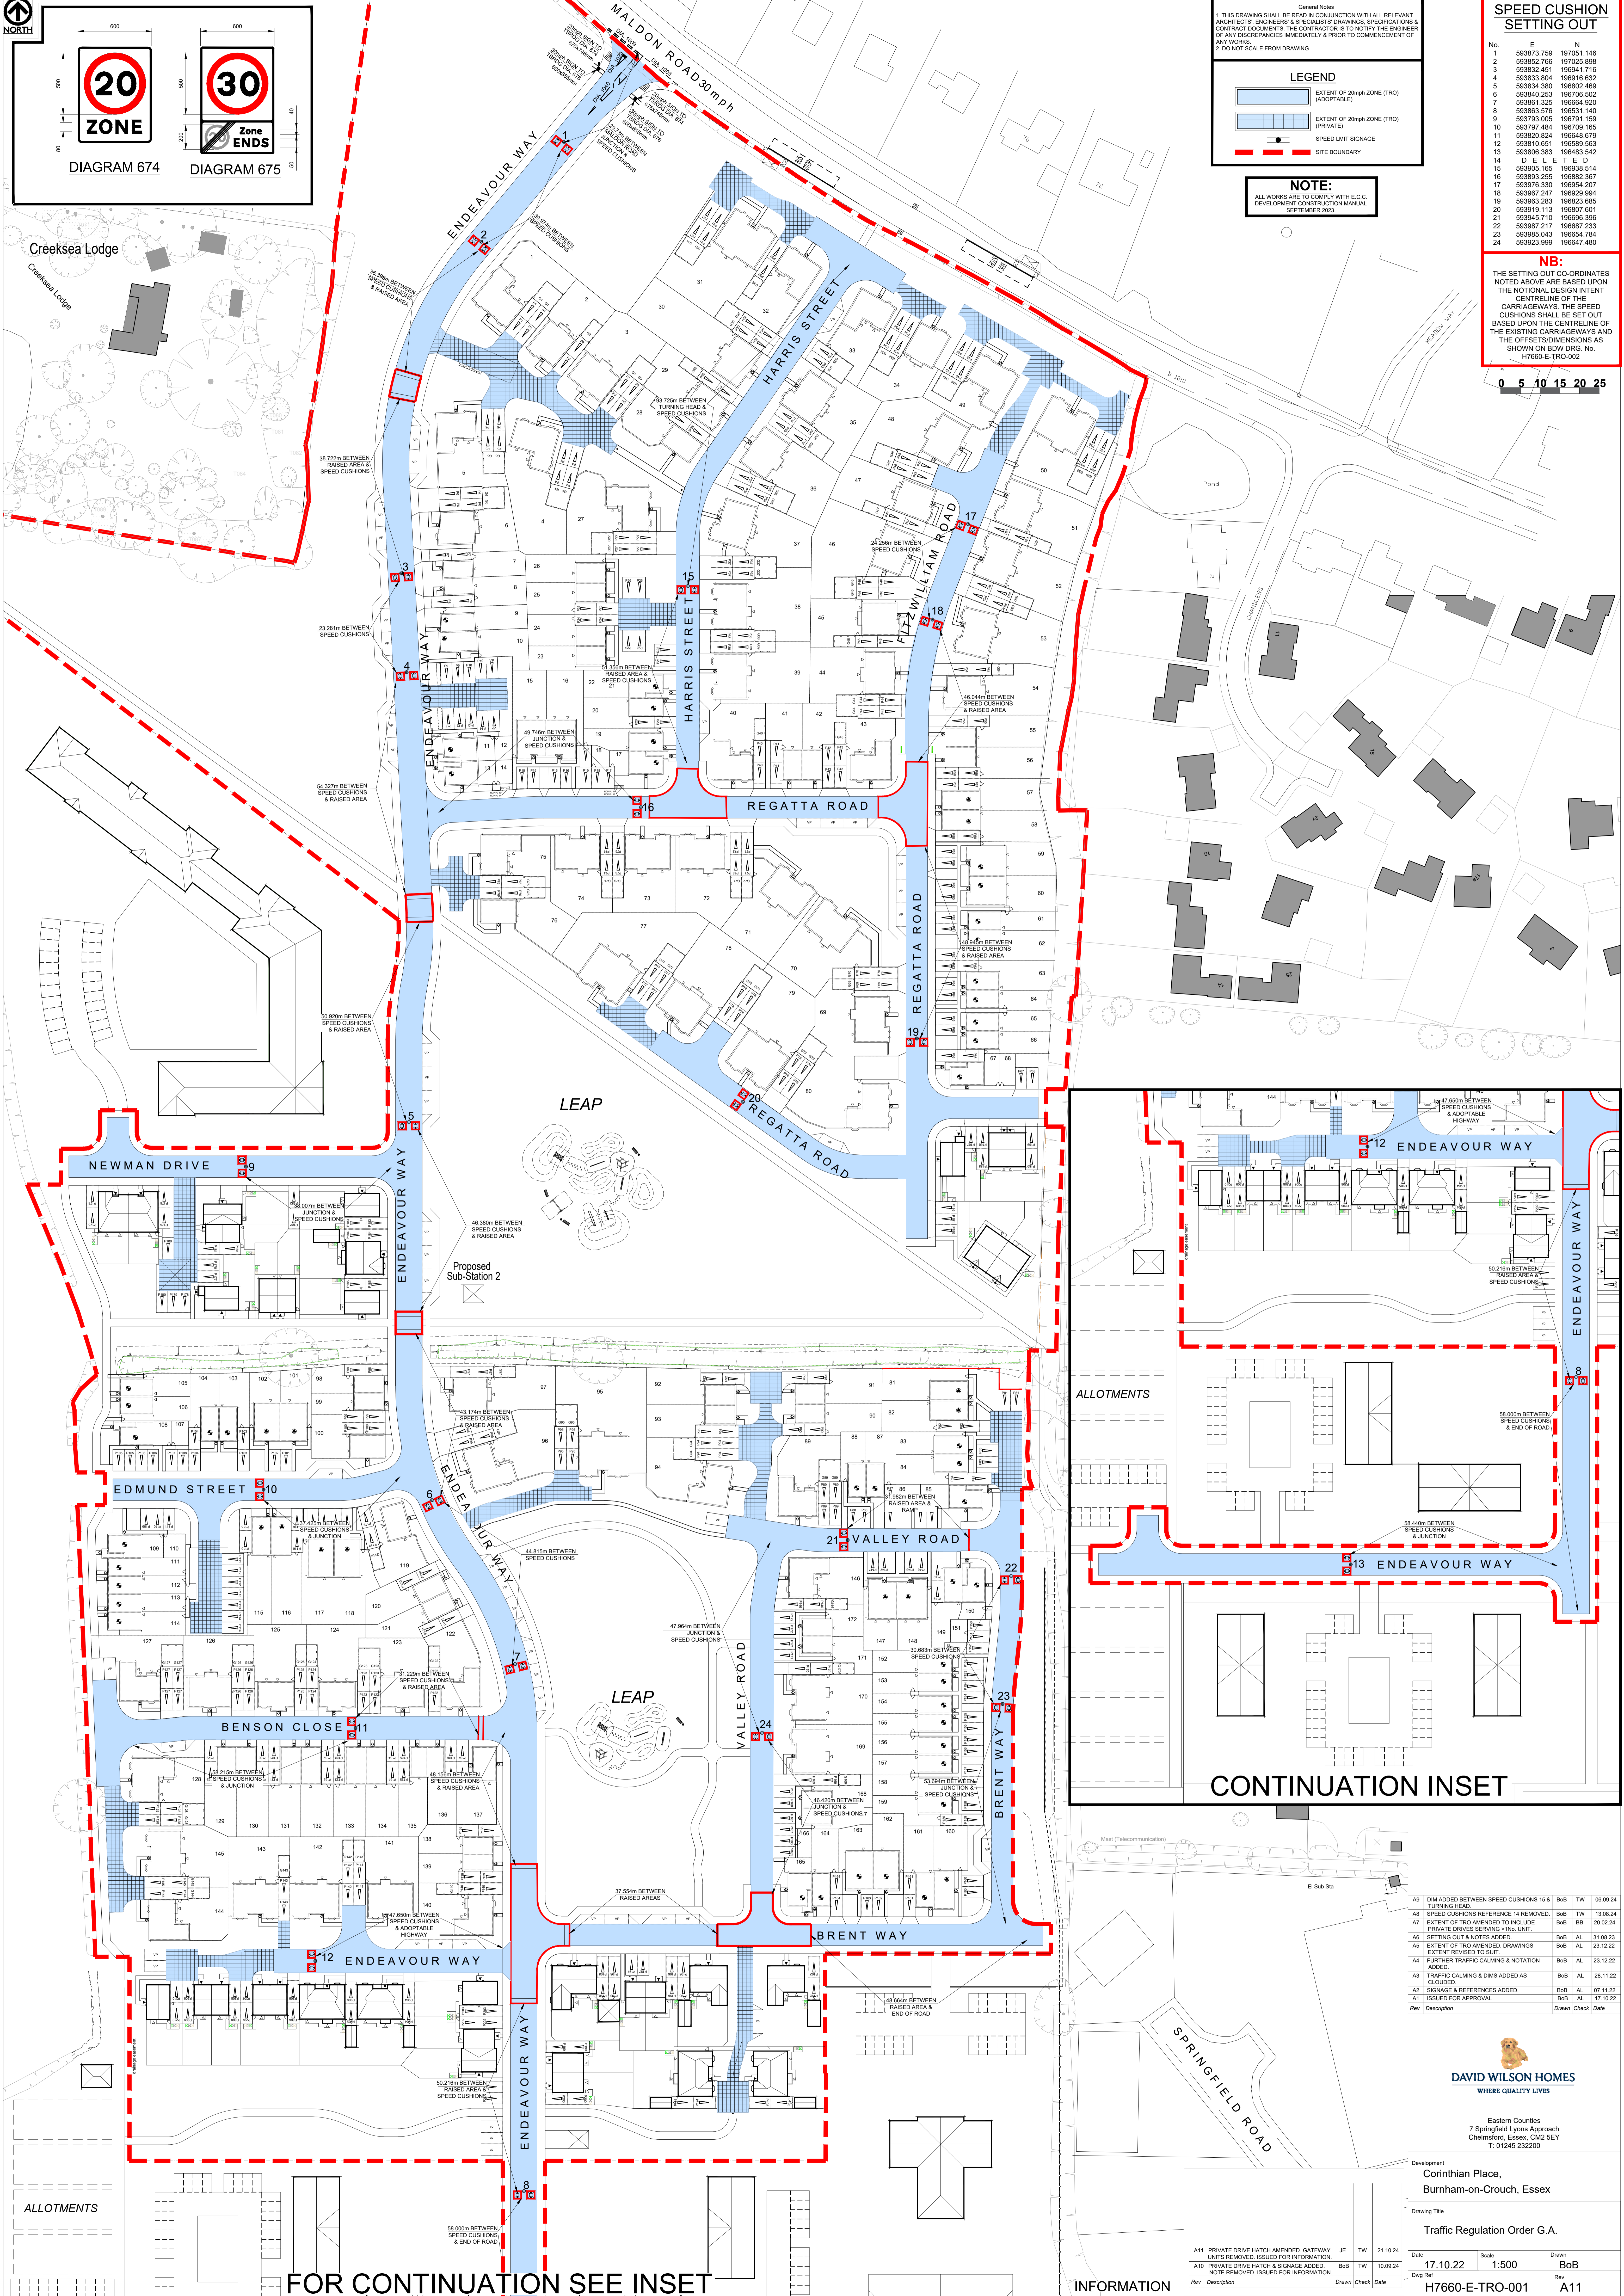

FOR CONTINUATION SEE INSET

INFORMATION

Rev	Description	Drawn	Check	Date
A0	DIM ADDED BETWEEN SPEED CUSHIONS 15 & TURNING HEAD	BoB	TW	06.09.24
J8	SPEED CUSHIONS REFERENCE 14 REMOVED	BoB	TW	13.08.24
A7	EXTENT OF TRO AMENDED TO INCLUDE PRIVATE DRIVES SERVING THE UNIT	BoB	BB	20.02.24
A5	SETTING OUT & NOTES ADDED	BoB	AL	31.08.23
A4	EXTENT OF TRO AMENDED DRAWINGS EXTENT REVISED TO TRO	BoB	AL	23.12.22
A4	FURTHER TRAFFIC CALMING & NOTATION ADDED	BoB	AL	23.12.22
A3	TRAFFIC CALMING & DIMS ADDED AS CLOUDED	BoB	AL	28.11.22
A2	SIGNAGE & REFERENCES ADDED	BoB	AL	07.11.22
A1	ISSUED FOR APPROVAL	BoB	AL	17.10.22

Rev Description Drawn Check Date

DAVID WILSON HOMES
WHERE QUALITY LIVES

Eastern Counties
7 Springfield Lyons Approach
Chelmsford, Essex, CM2 5EY
T: 01245 232200

Development
Corinthian Place,
Burnham-on-Crouch, Essex

Drawing Title
Traffic Regulation Order G.A.

Date
17.10.22

Scale
1:500

Drawn
BoB

Dwg Ref
H7660-E-TRO-001

Rev
A11