


CAMBRIDGE ROAD ENTERPRISE ZONE PROPOSED SCHEME

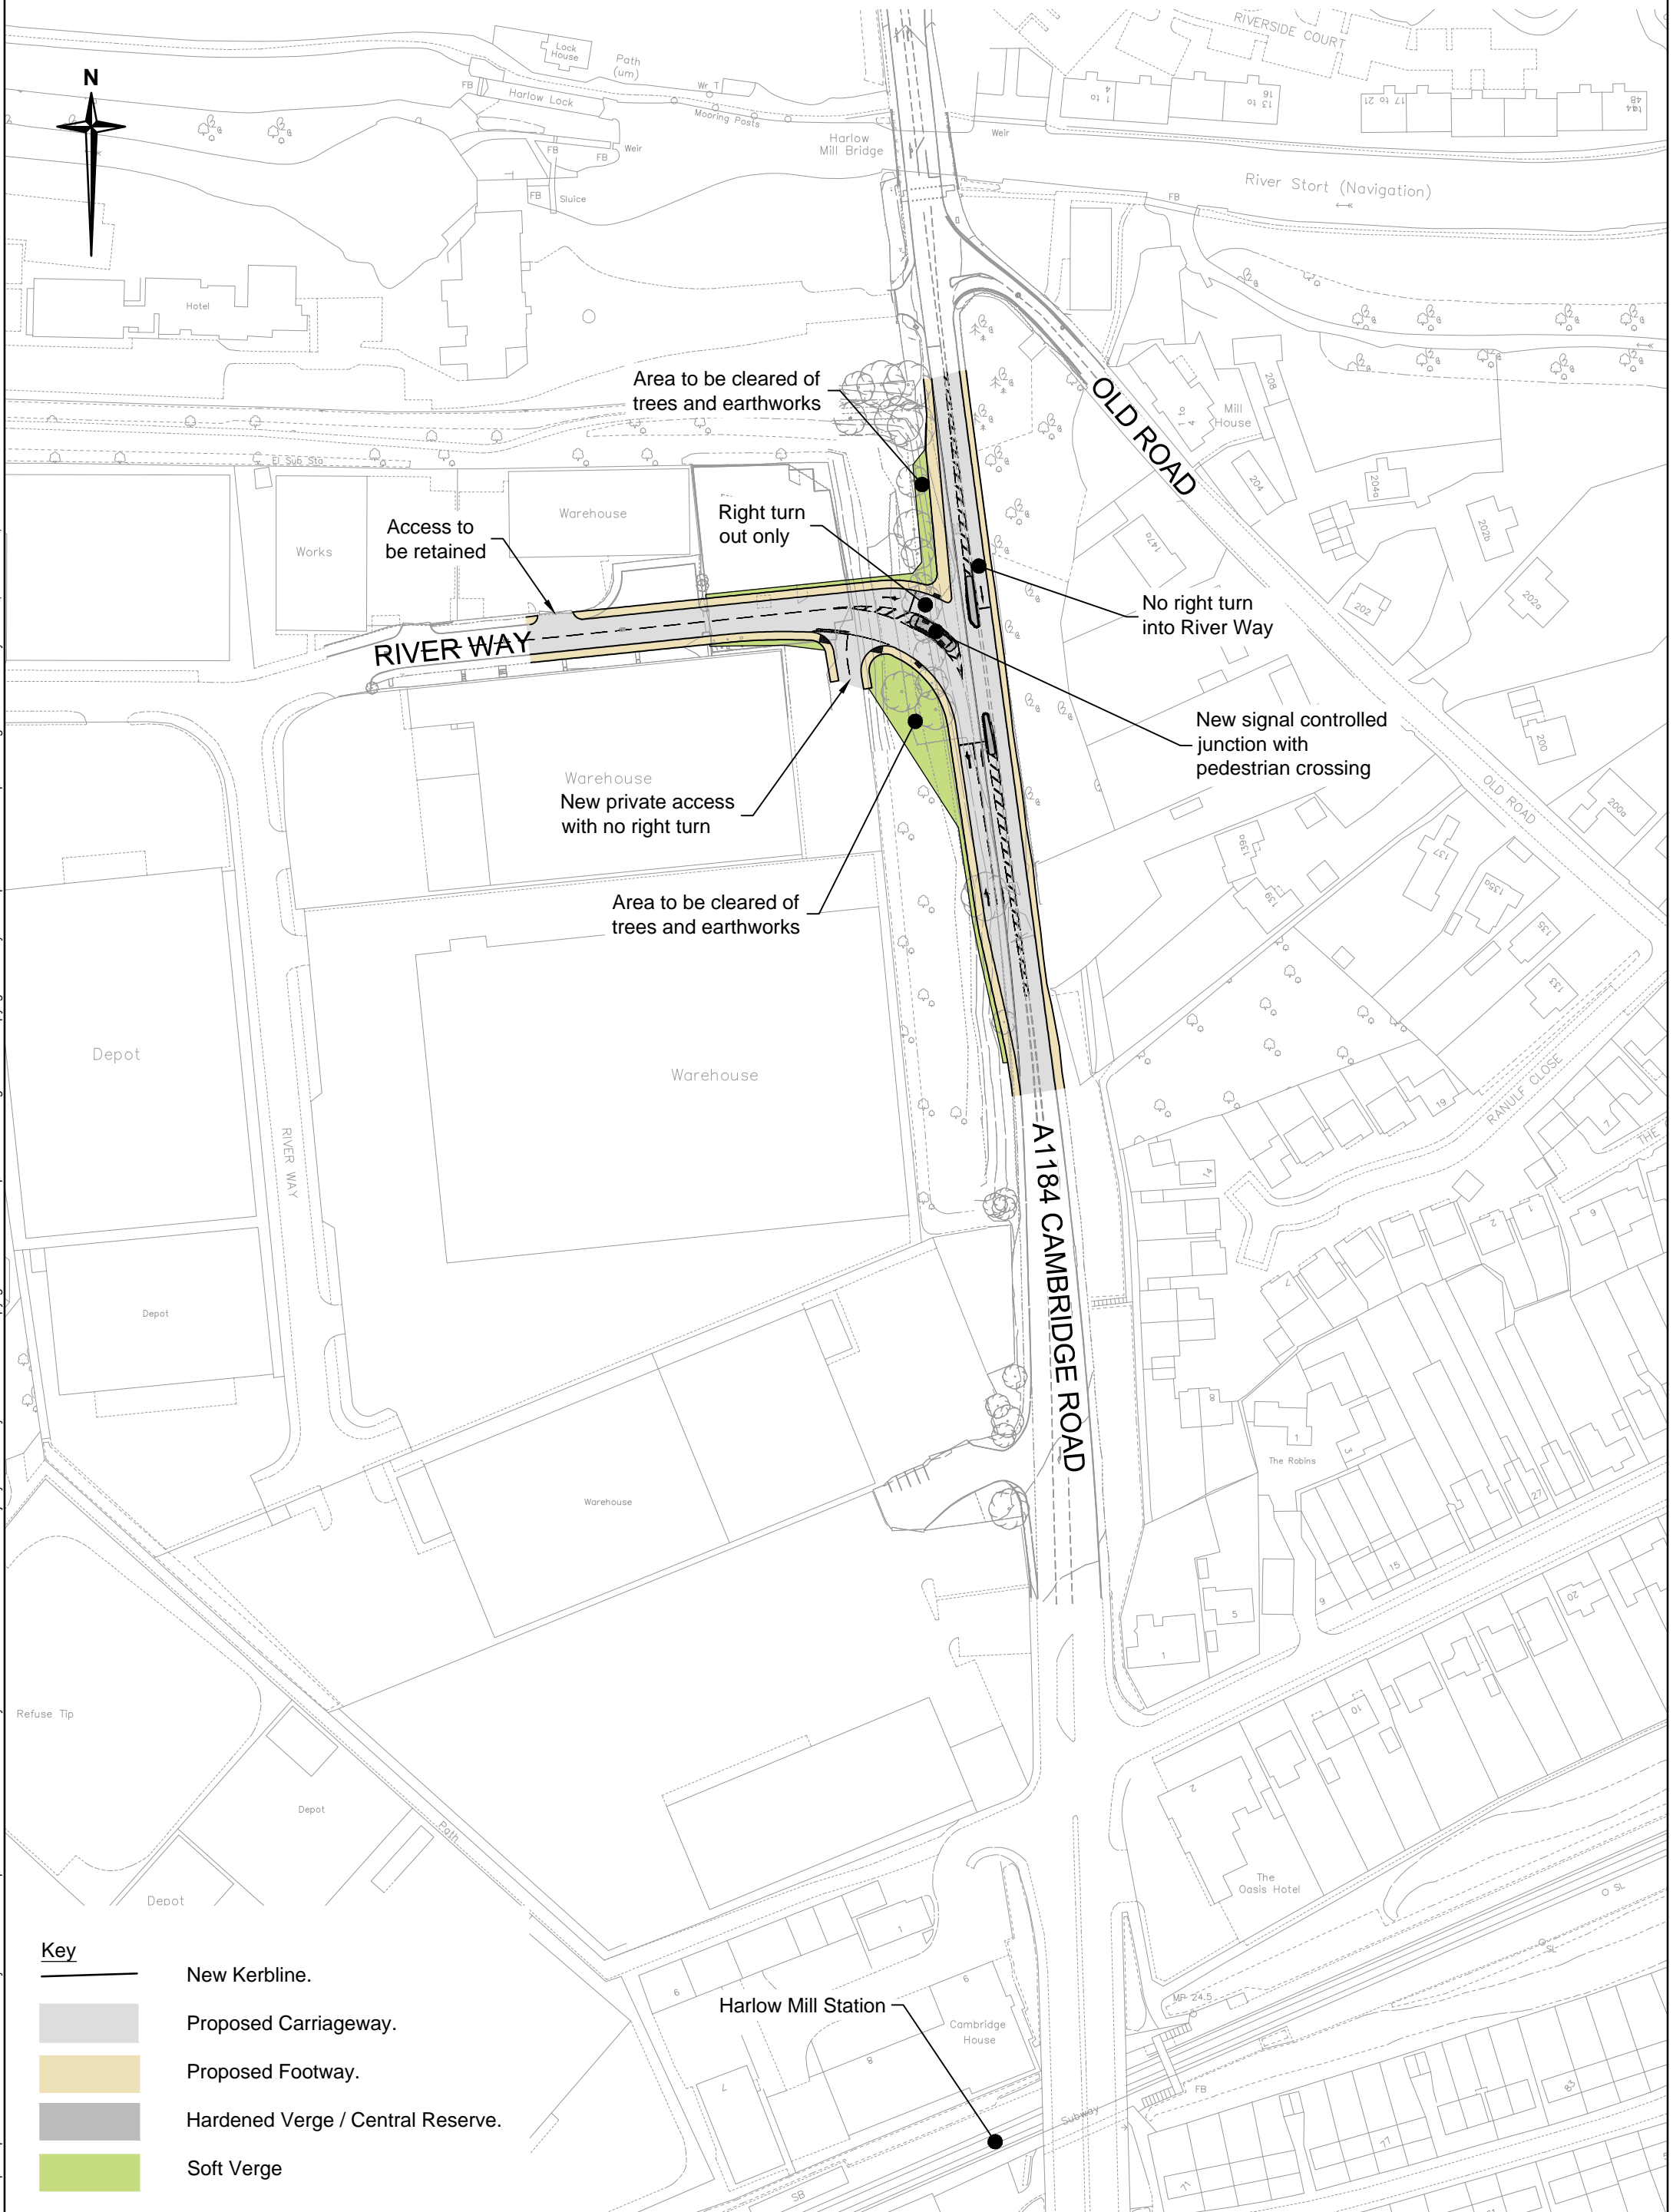

Key

	New Kerbline.
	Proposed Carriageway.
	Proposed Footway.
	Hardened Verge / Central Reserve.
	Soft Verge

This map is reproduced from Ordnance Survey material with the permission of Her Majesty's Stationery Office © Crown Copyright. Unauthorised reproduction infringes Crown Copyright and may lead to prosecution or civil proceedings. Essex County Council, 100019602, 2015