



CYMBELINE WAY CROSSING RELOCATION

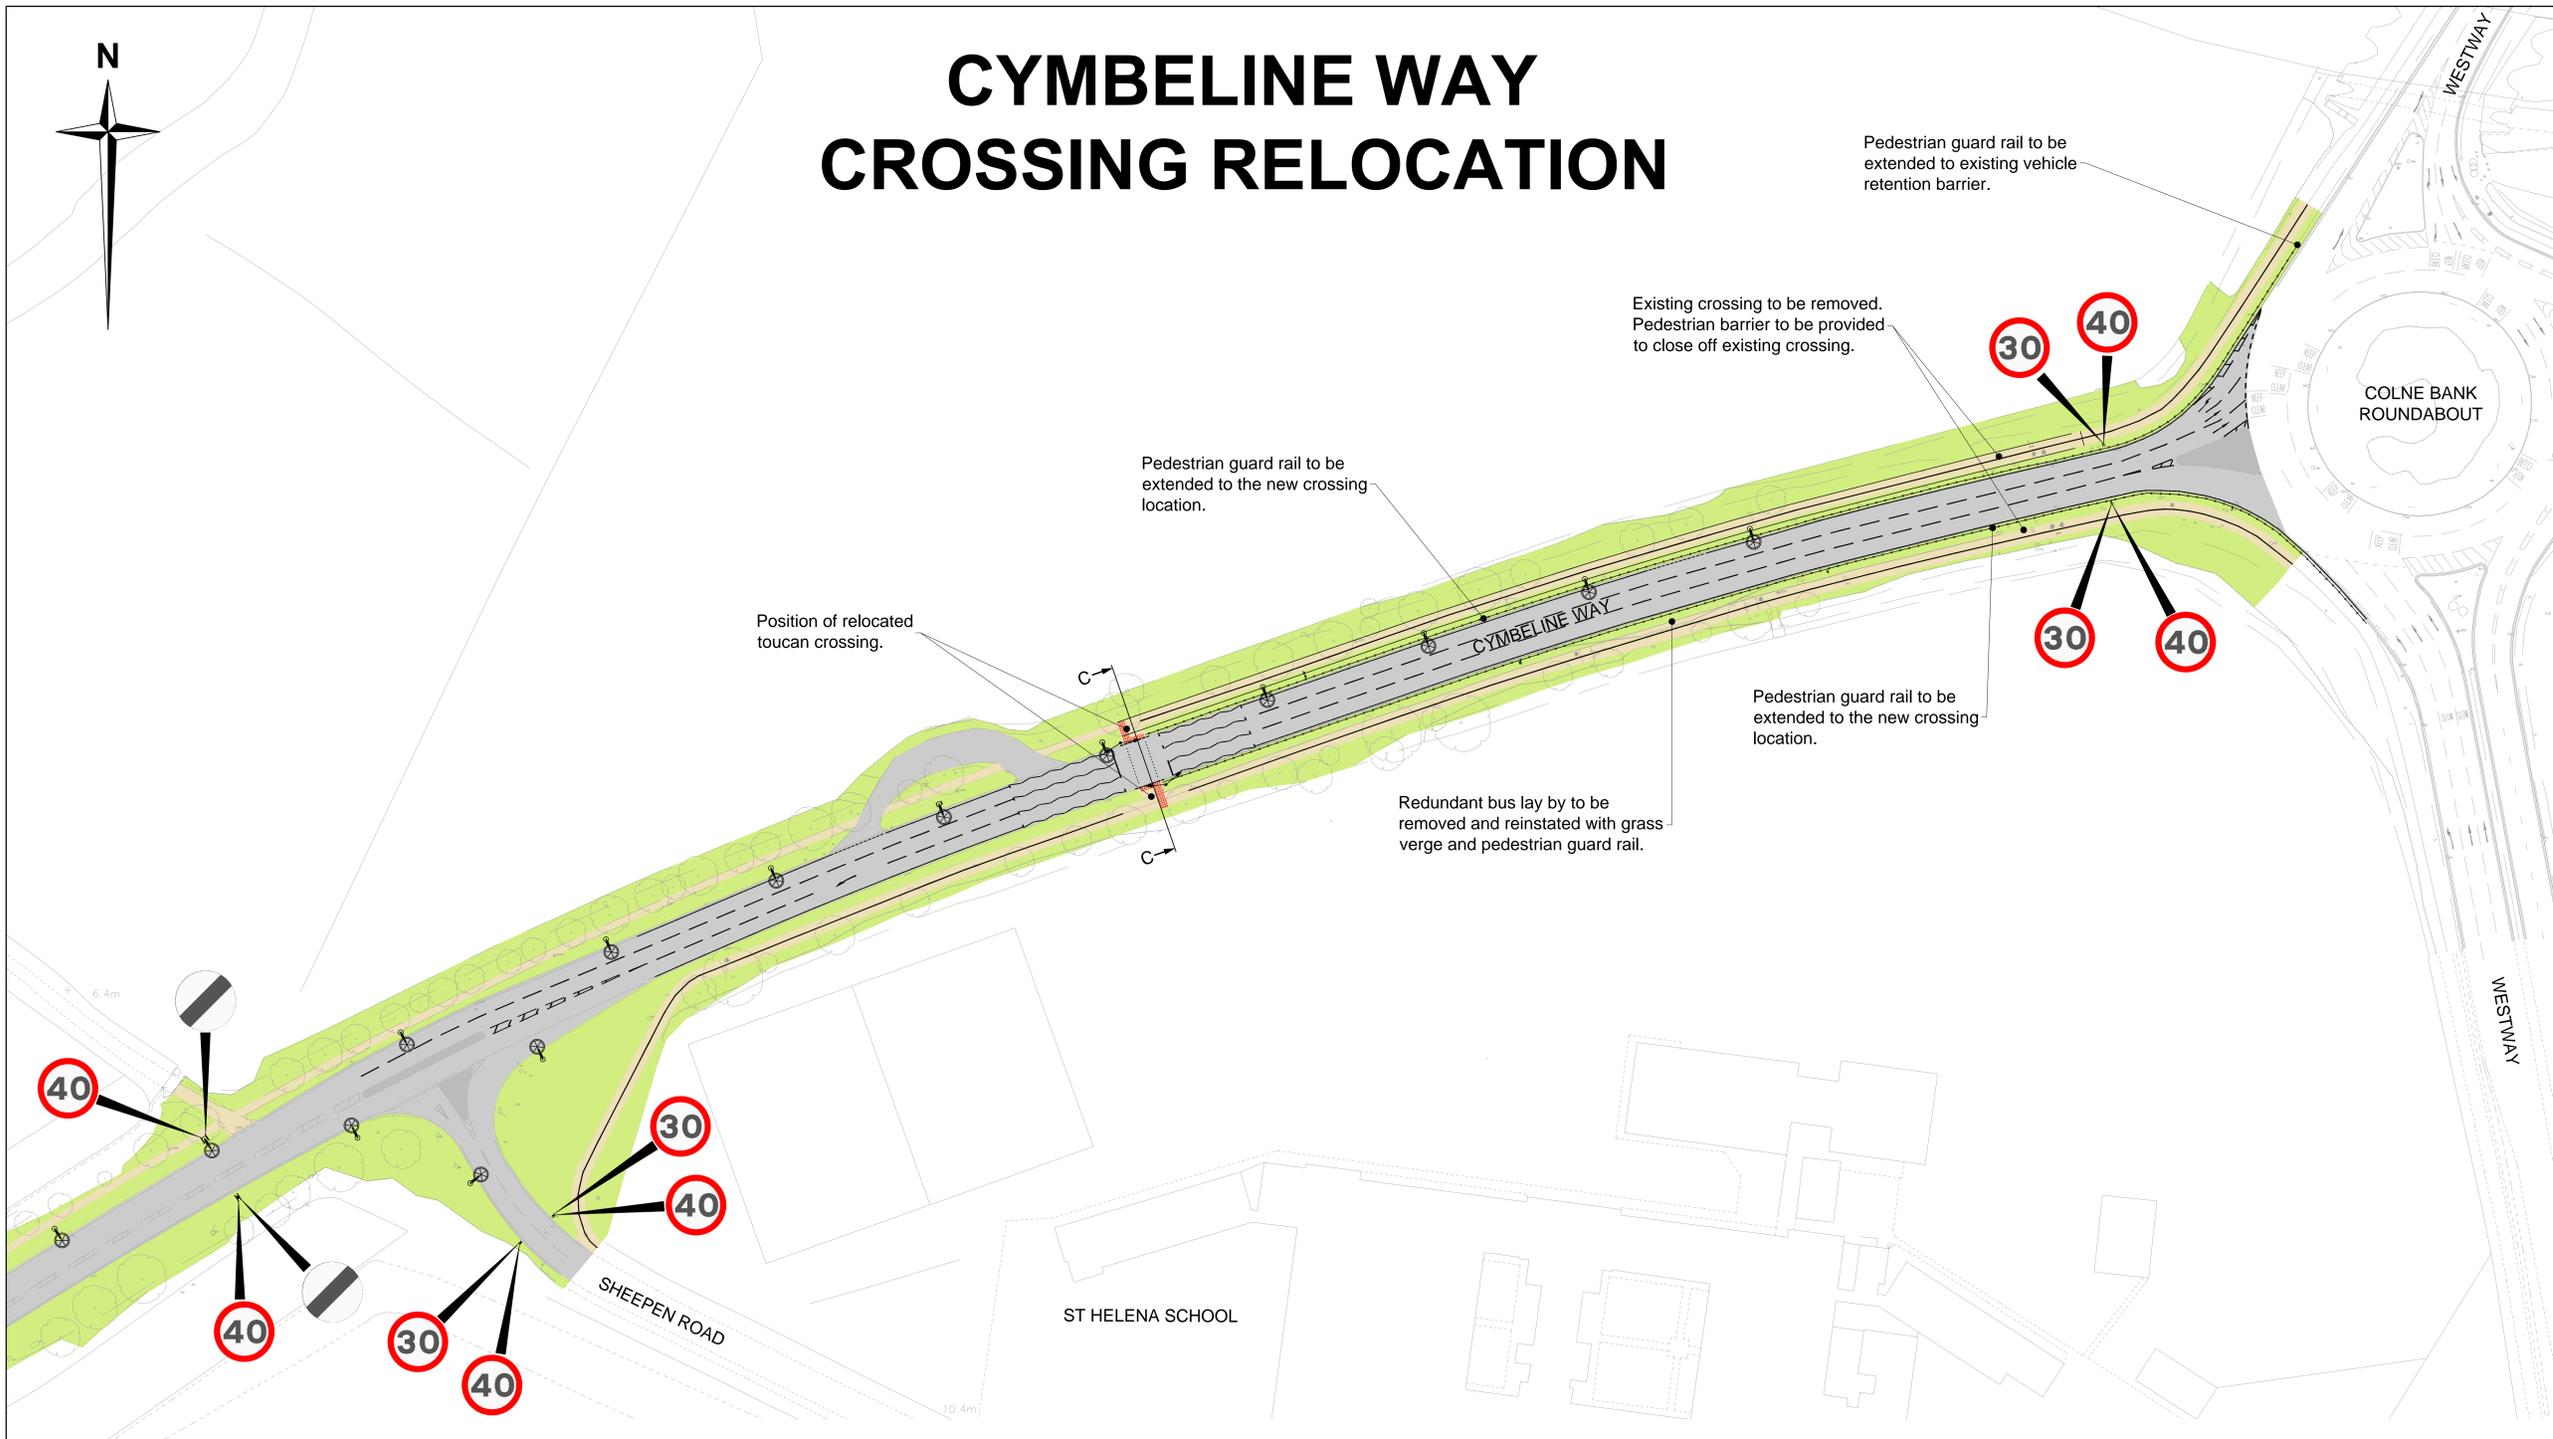

- Key**
- Carriageway
 - Footway
 - Traffic Island / Central Reserve
 - Verge / Soft Landscaping
 - Existing Road Markings
 - New Road markings
 - New Sign
 - New Lamp Column
 - New Pedestrian Guardrail

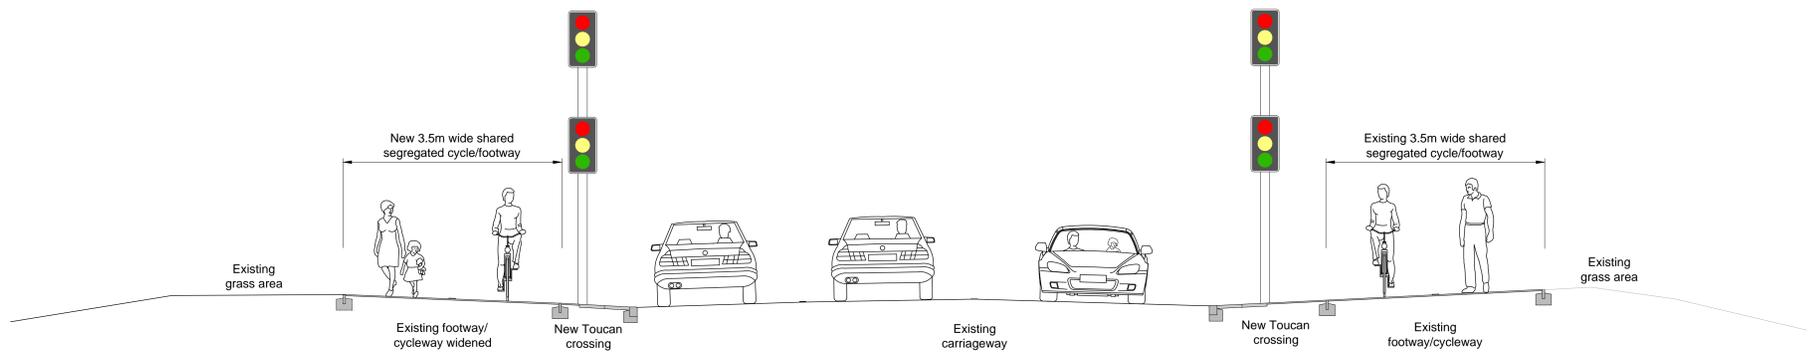

SECTION C-C

This map is reproduced from Ordnance Survey material with the permission of Ordnance Survey on behalf of the Controller of Her Majesty's Stationery Office © Crown Copyright. Unauthorised reproduction infringes Crown Copyright and may lead to prosecution or civil proceedings. Essex County Council, 100019602, 2015