


MILE END ROAD FOOTWAY / CYCLEWAY SOUTHERN SCHEME EXTENSION

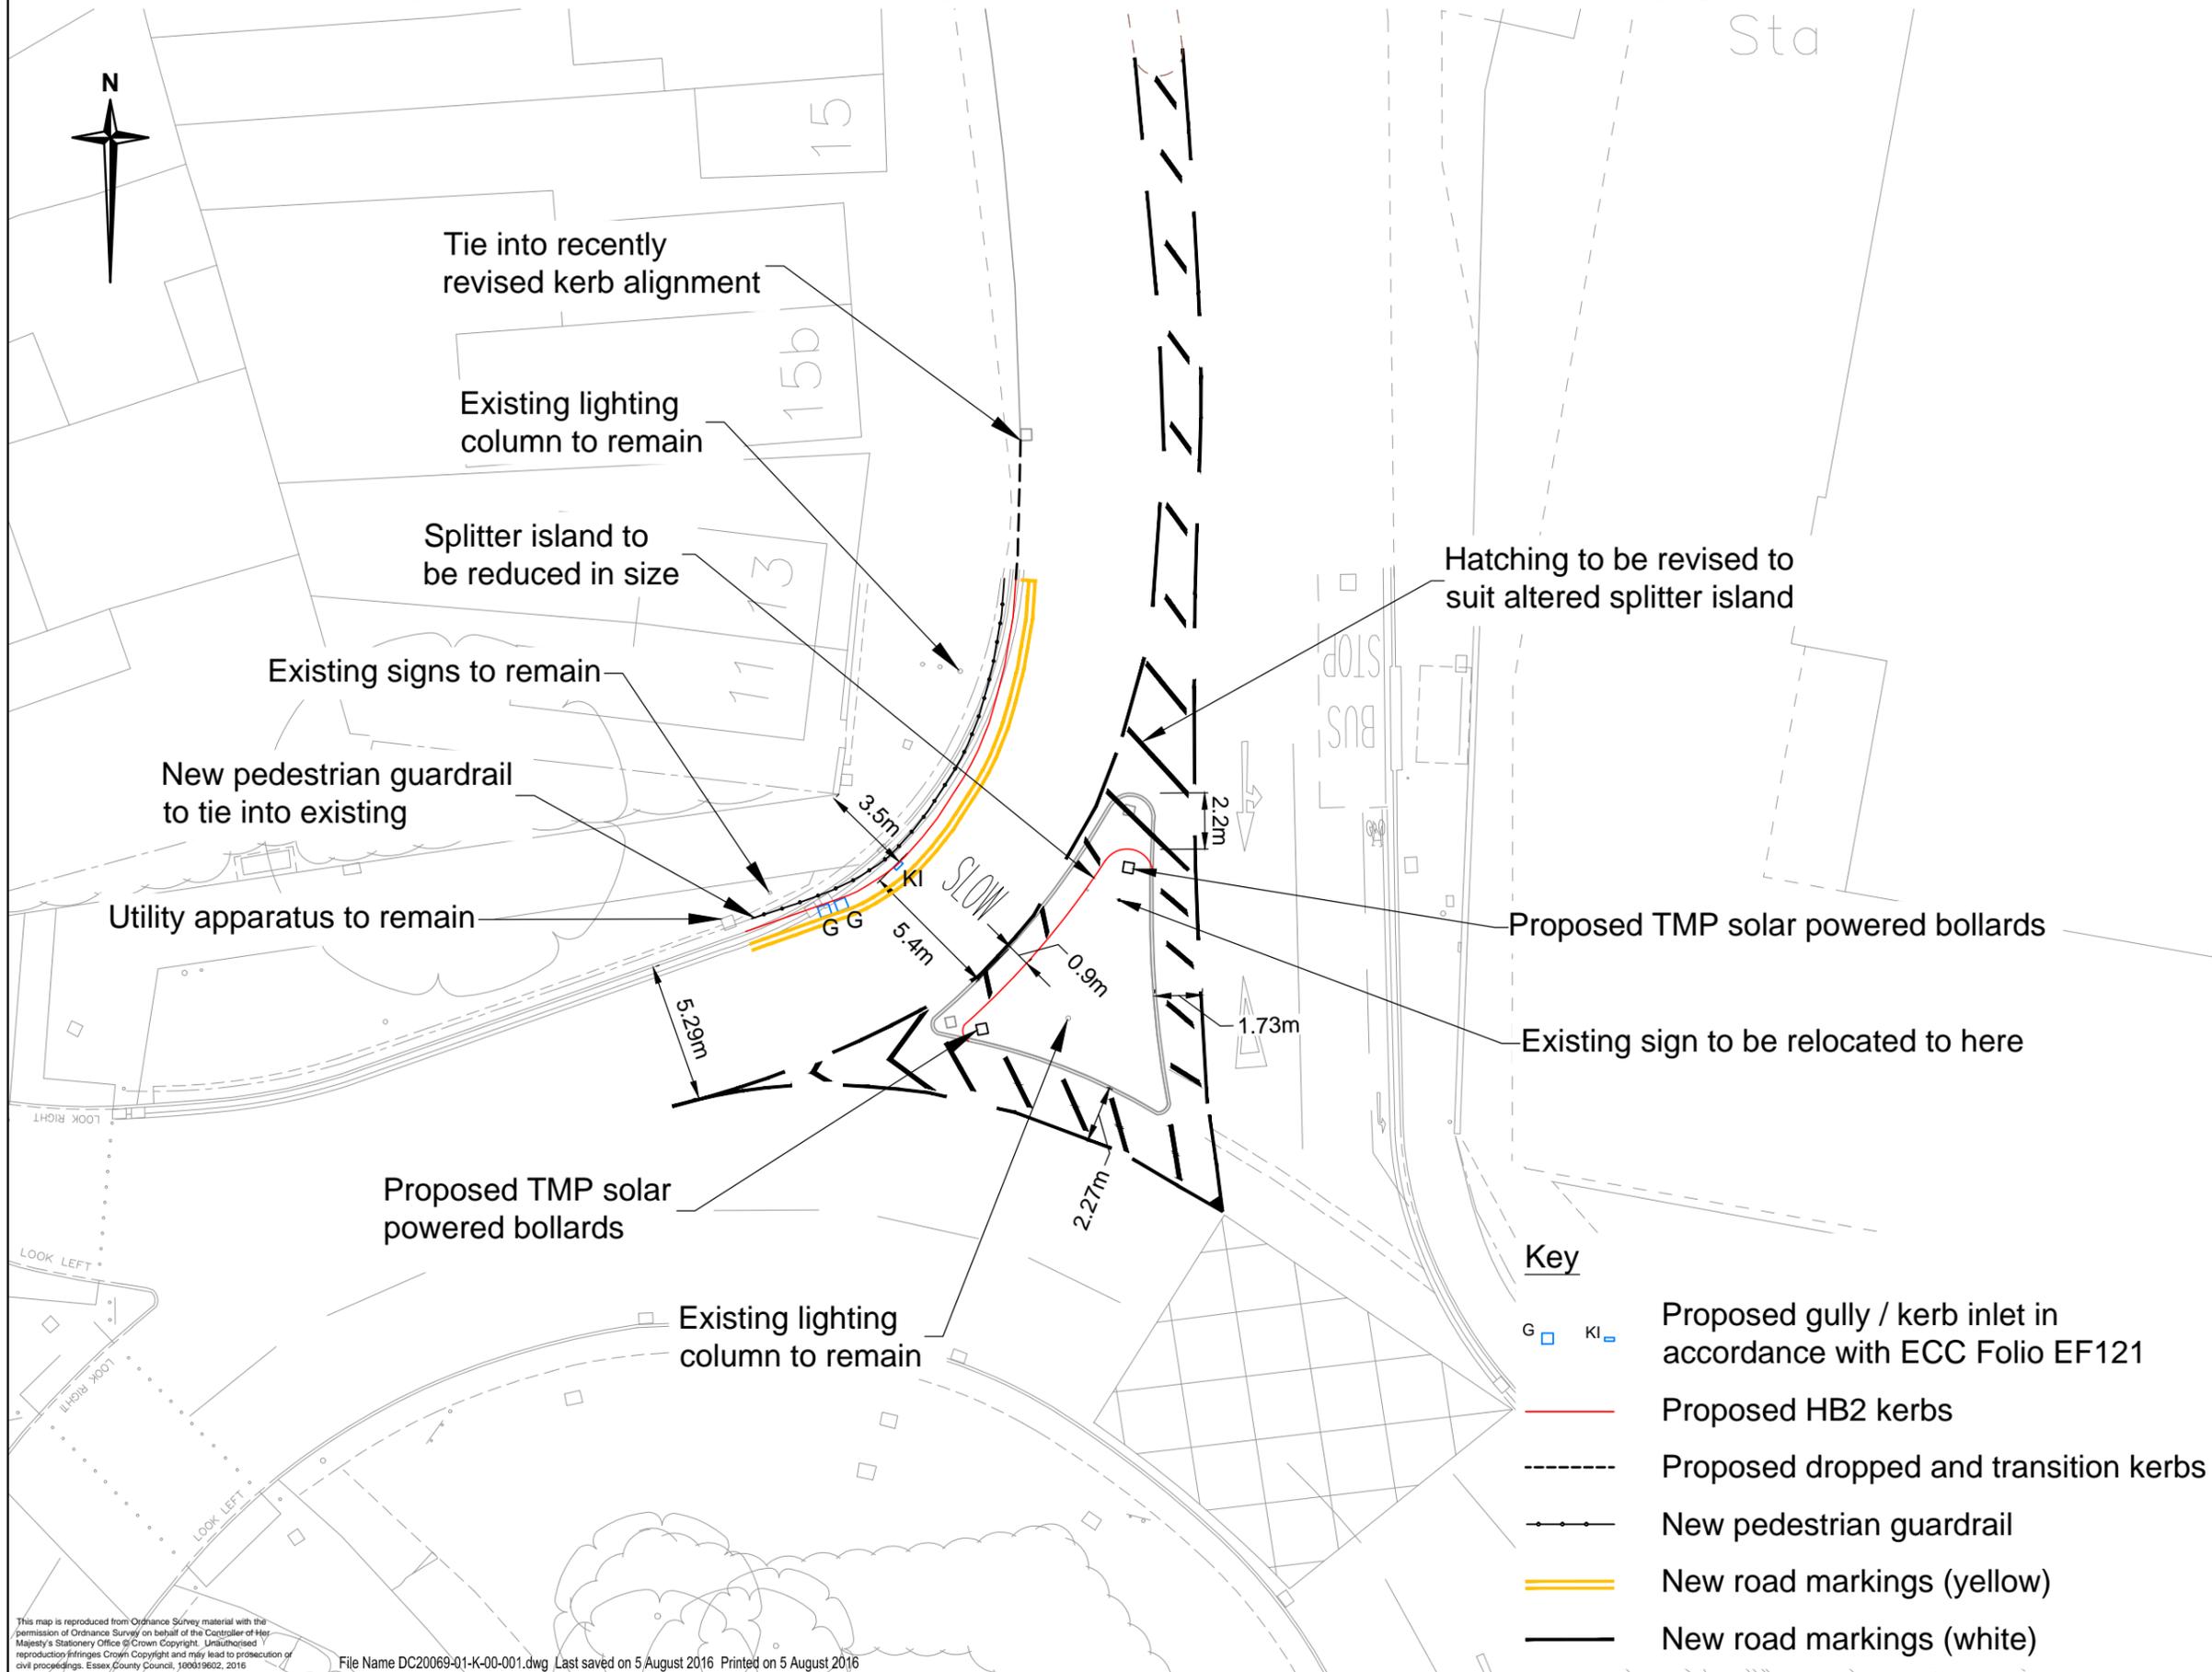

This map is reproduced from Ordnance Survey material with the permission of Ordnance Survey on behalf of the Controller of Her Majesty's Stationery Office © Crown Copyright. Unauthorised reproduction infringes Crown Copyright and may lead to prosecution or civil proceedings. Essex County Council, 100019622, 2016