


LONDON ROAD ENTERPRISE ZONE ACCESS AND LINK ROAD SCHEME OVERVIEW

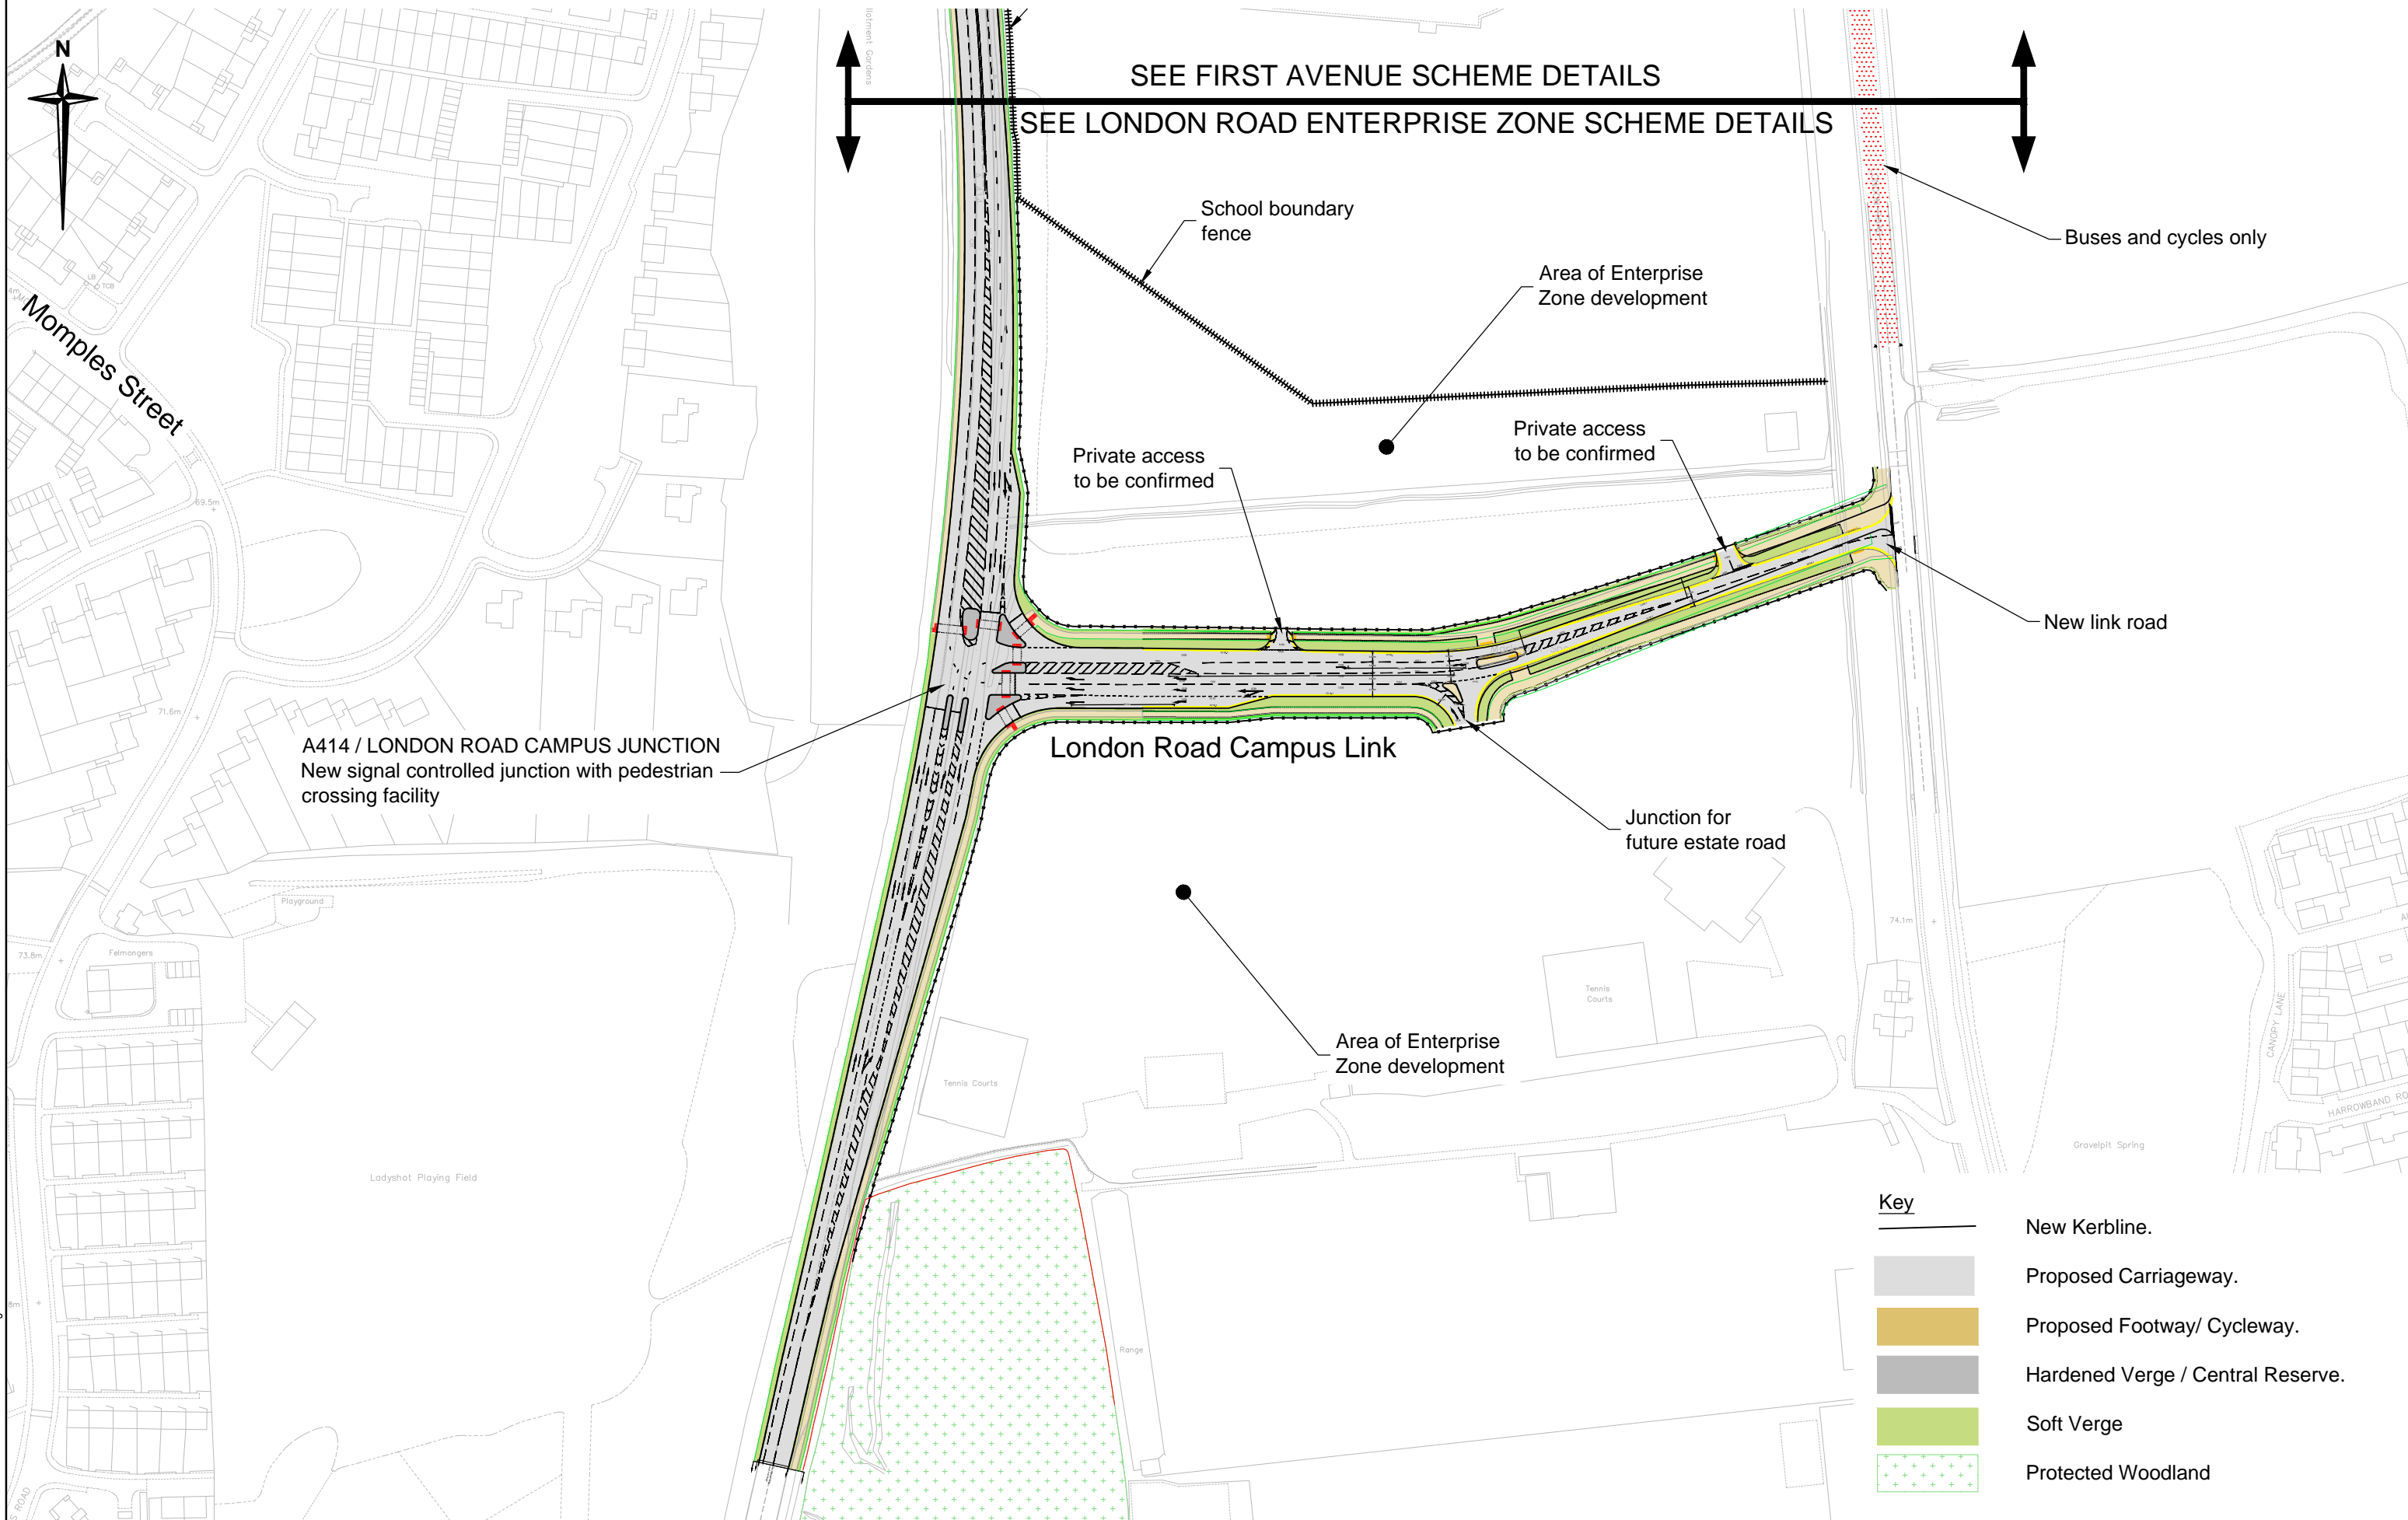

SEE FIRST AVENUE SCHEME DETAILS

SEE LONDON ROAD ENTERPRISE ZONE SCHEME DETAILS

Buses and cycles only

School boundary fence

Area of Enterprise Zone development

Private access to be confirmed

Private access to be confirmed

New link road

A414 / LONDON ROAD CAMPUS JUNCTION
New signal controlled junction with pedestrian crossing facility

London Road Campus Link

Junction for future estate road

Area of Enterprise Zone development

Key	
	New Kerblines.
	Proposed Carriageway.
	Proposed Footway/ Cycleway.
	Hardened Verge / Central Reserve.
	Soft Verge
	Protected Woodland

File Name: DC20075-00-111 and 112.dwg